


61 Shibden Head Lane

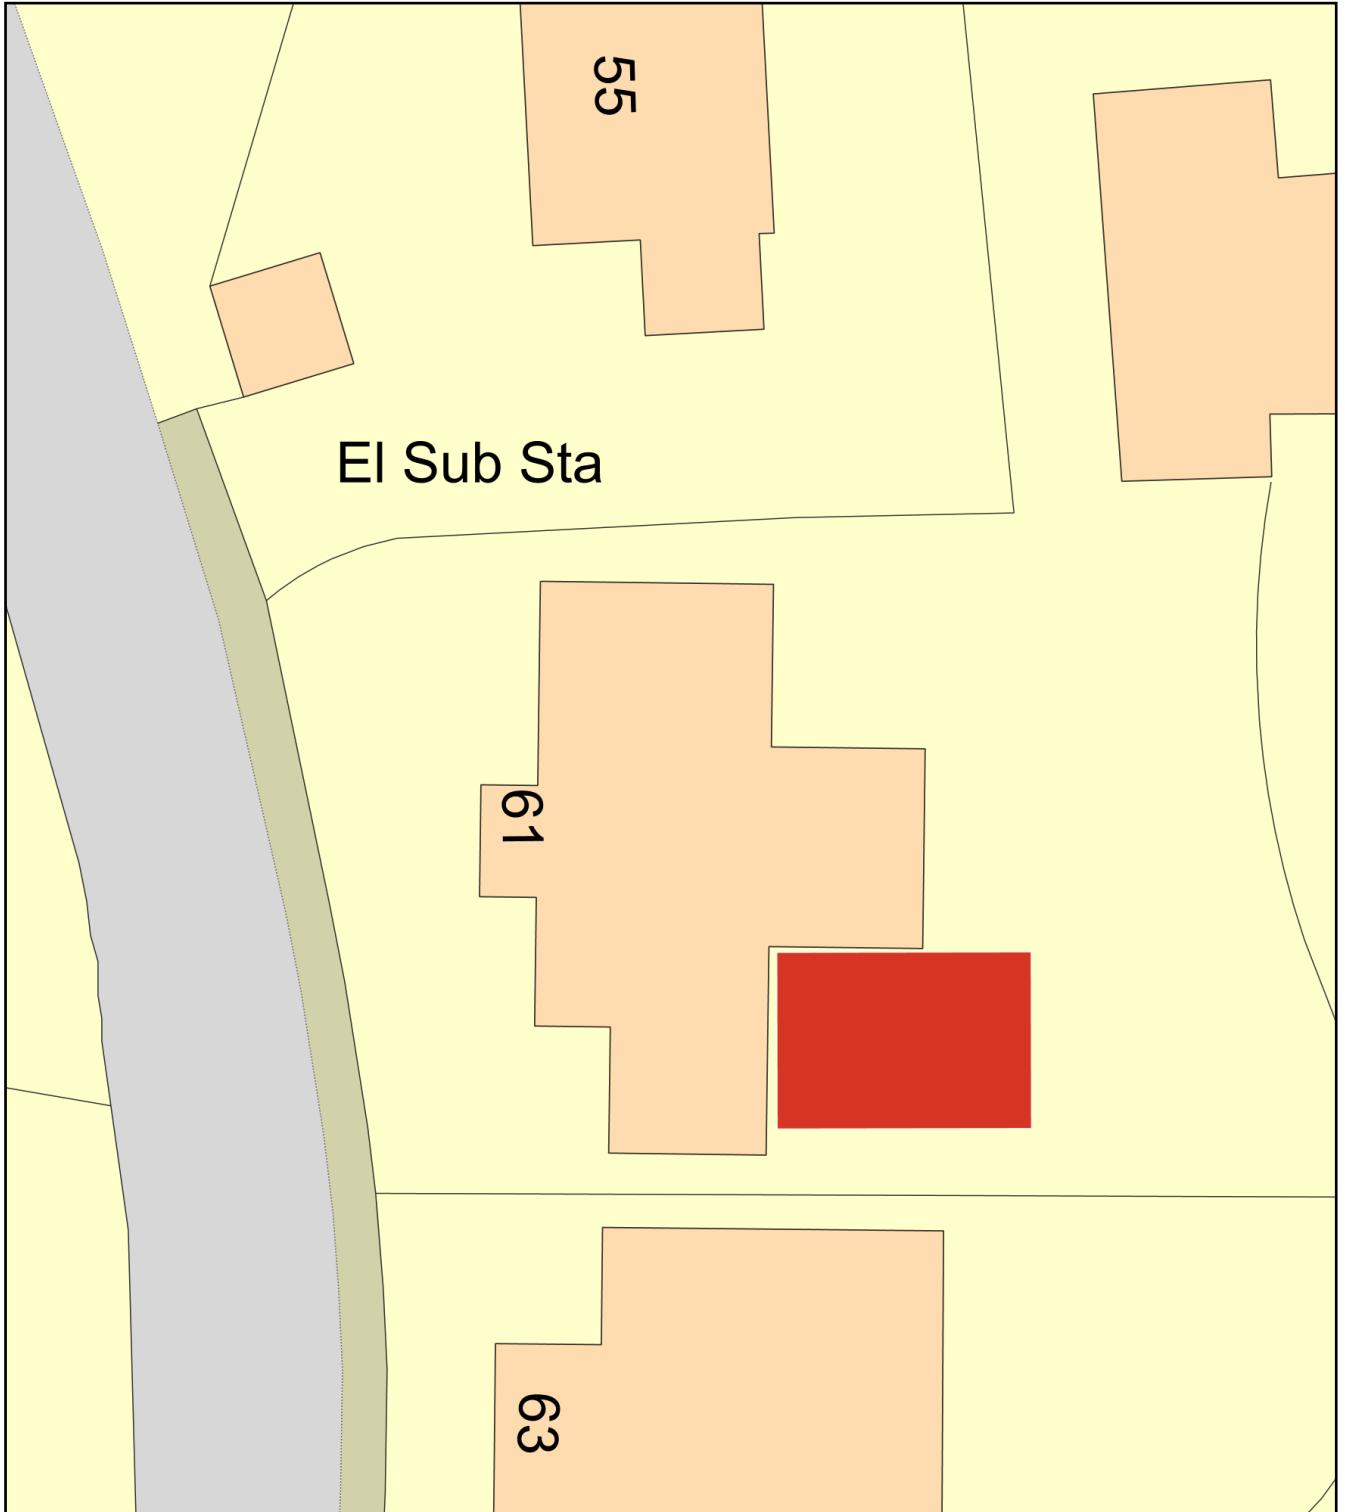

Plan Produced for: Andrew Armitage

Date Produced: 11 Mar 2024

Plan Reference Number: TQRQM24071160236211

Scale: 1:200 @ A4