
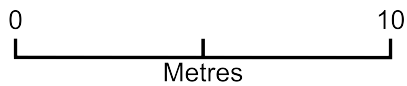


Hanover Inn - demolition

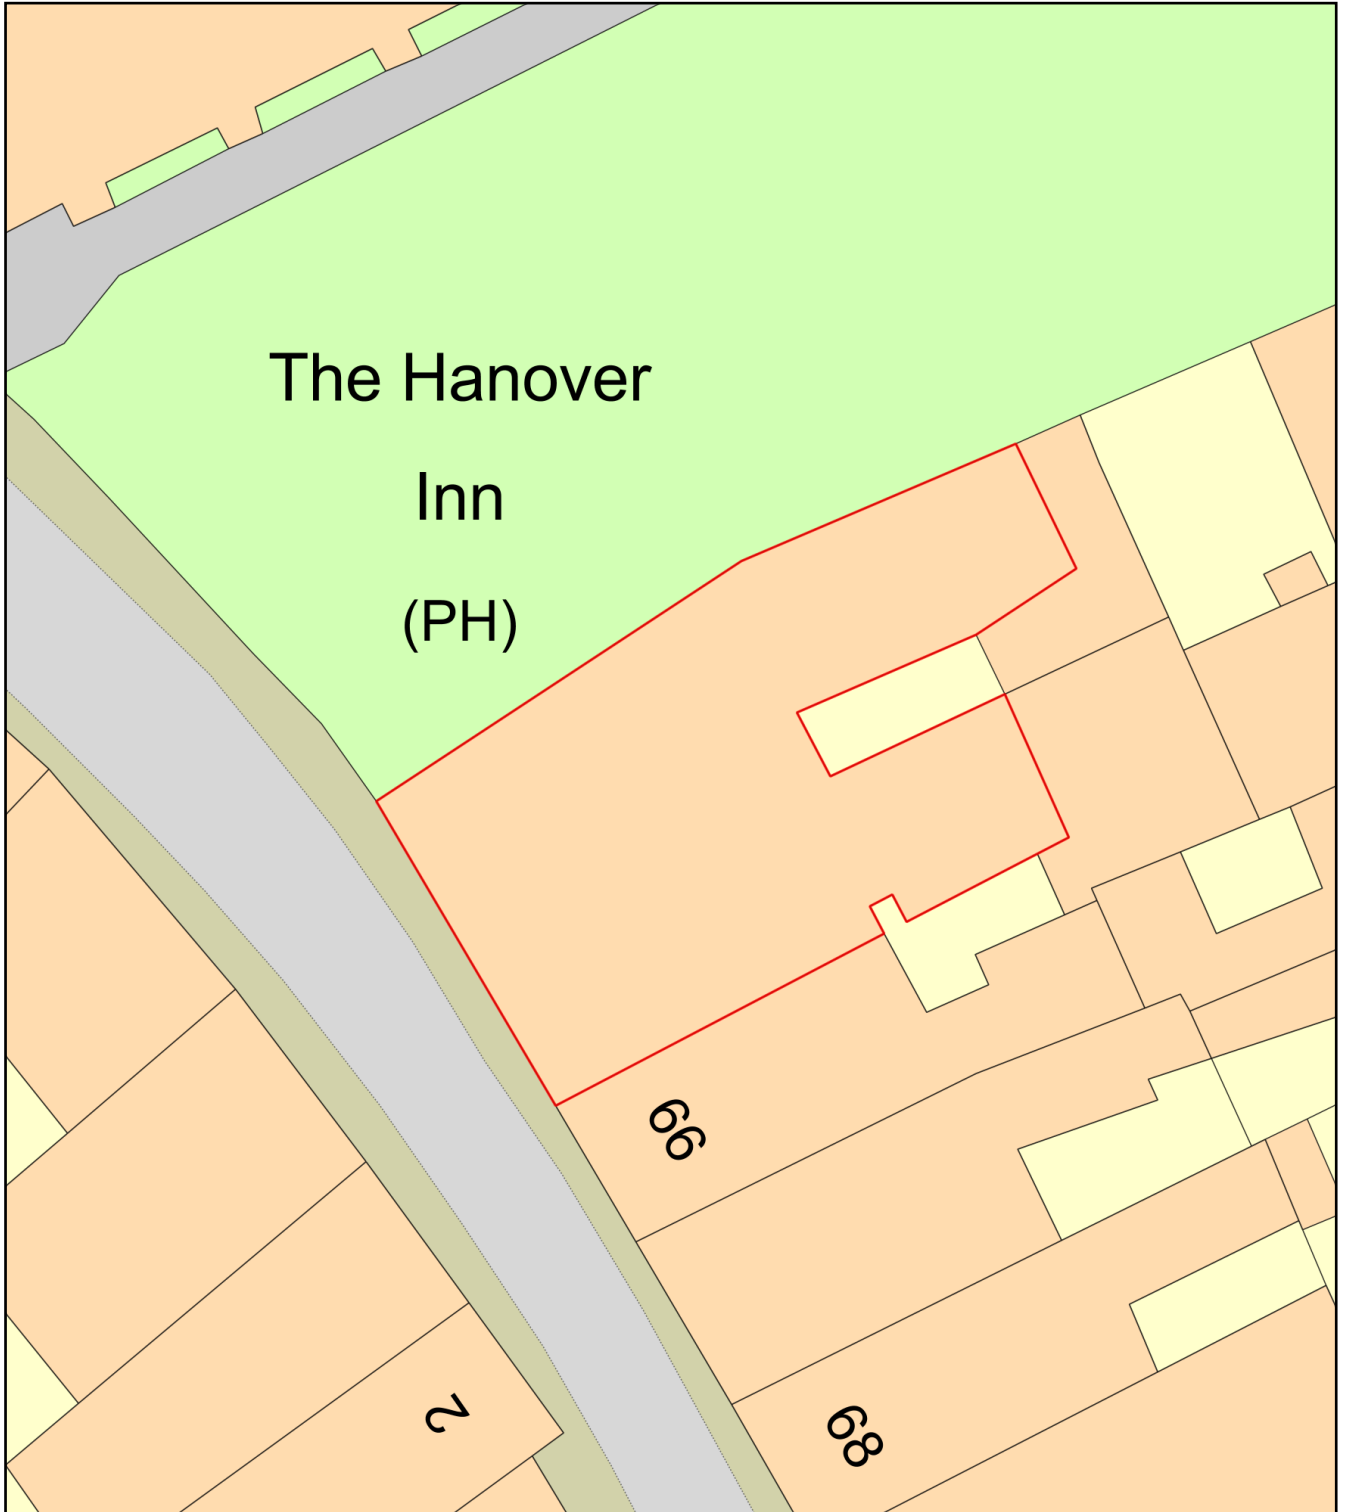

Plan Produced for: Ian Taylor
Date Produced: 27 Feb 2024
Plan Reference Number: TQRQM24058152853479
Scale: 1:200 @ A4