




Existing Front

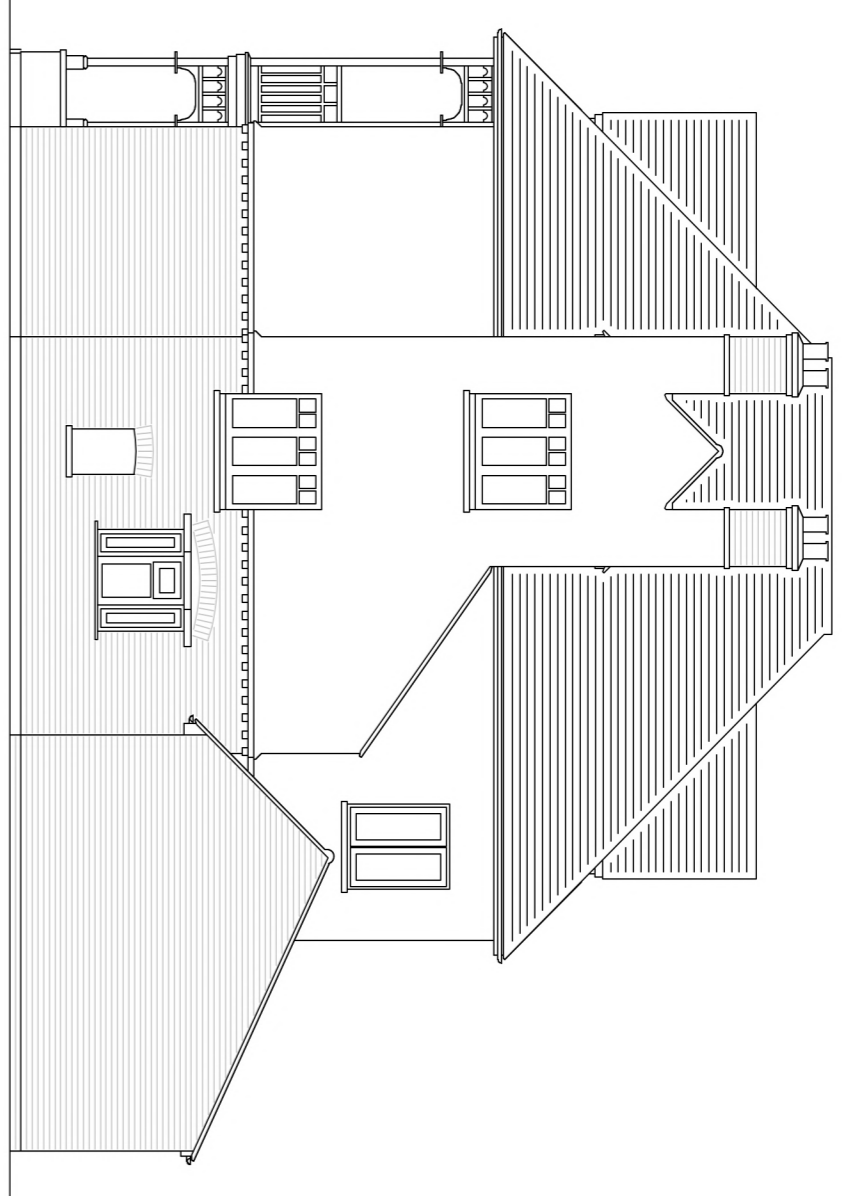




Existing Side

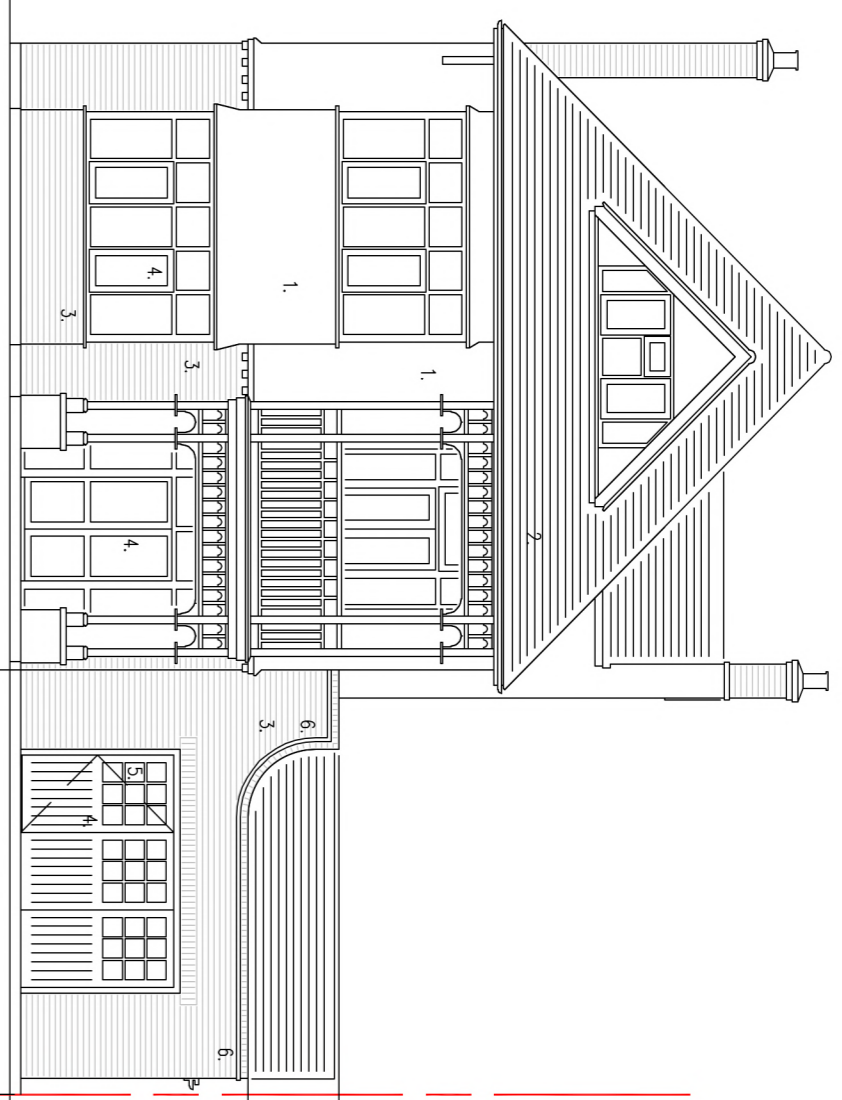


Proposed Front

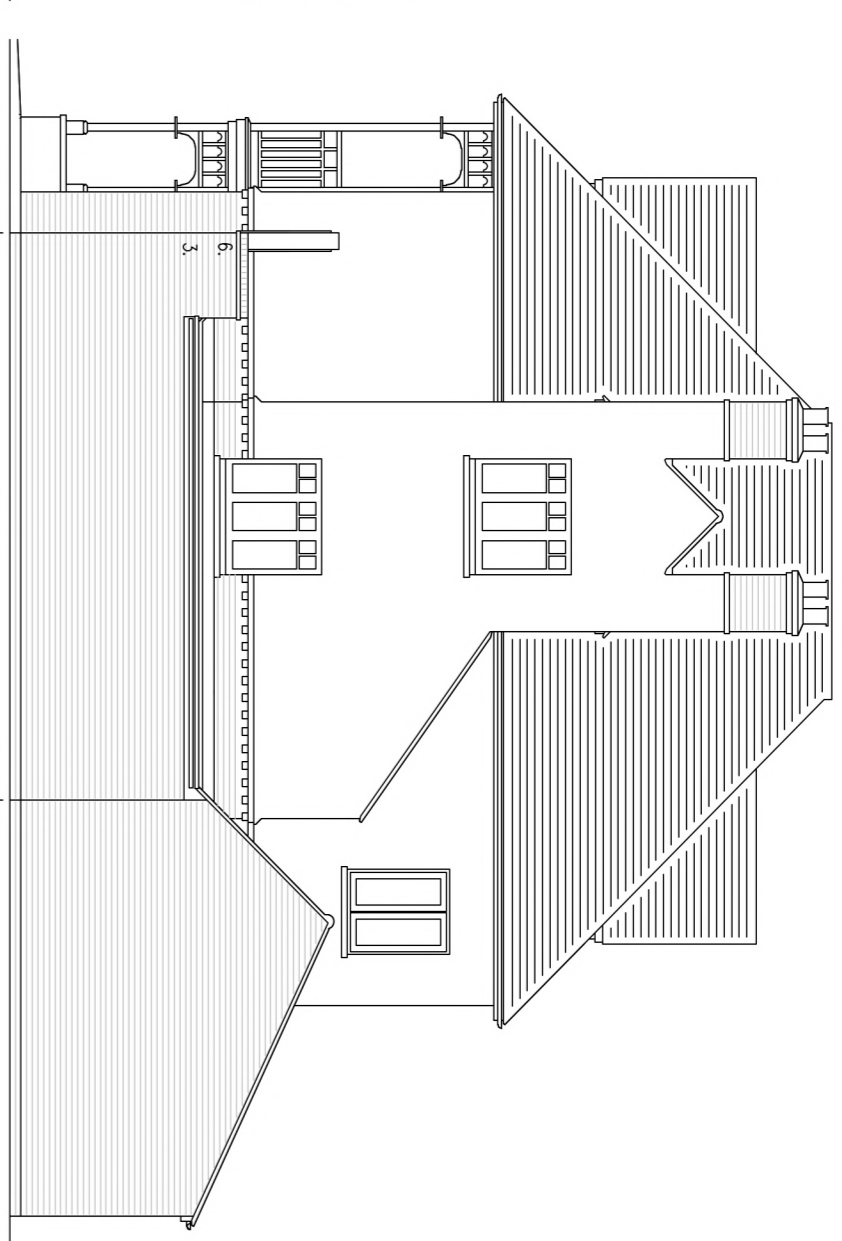


Proposed Side

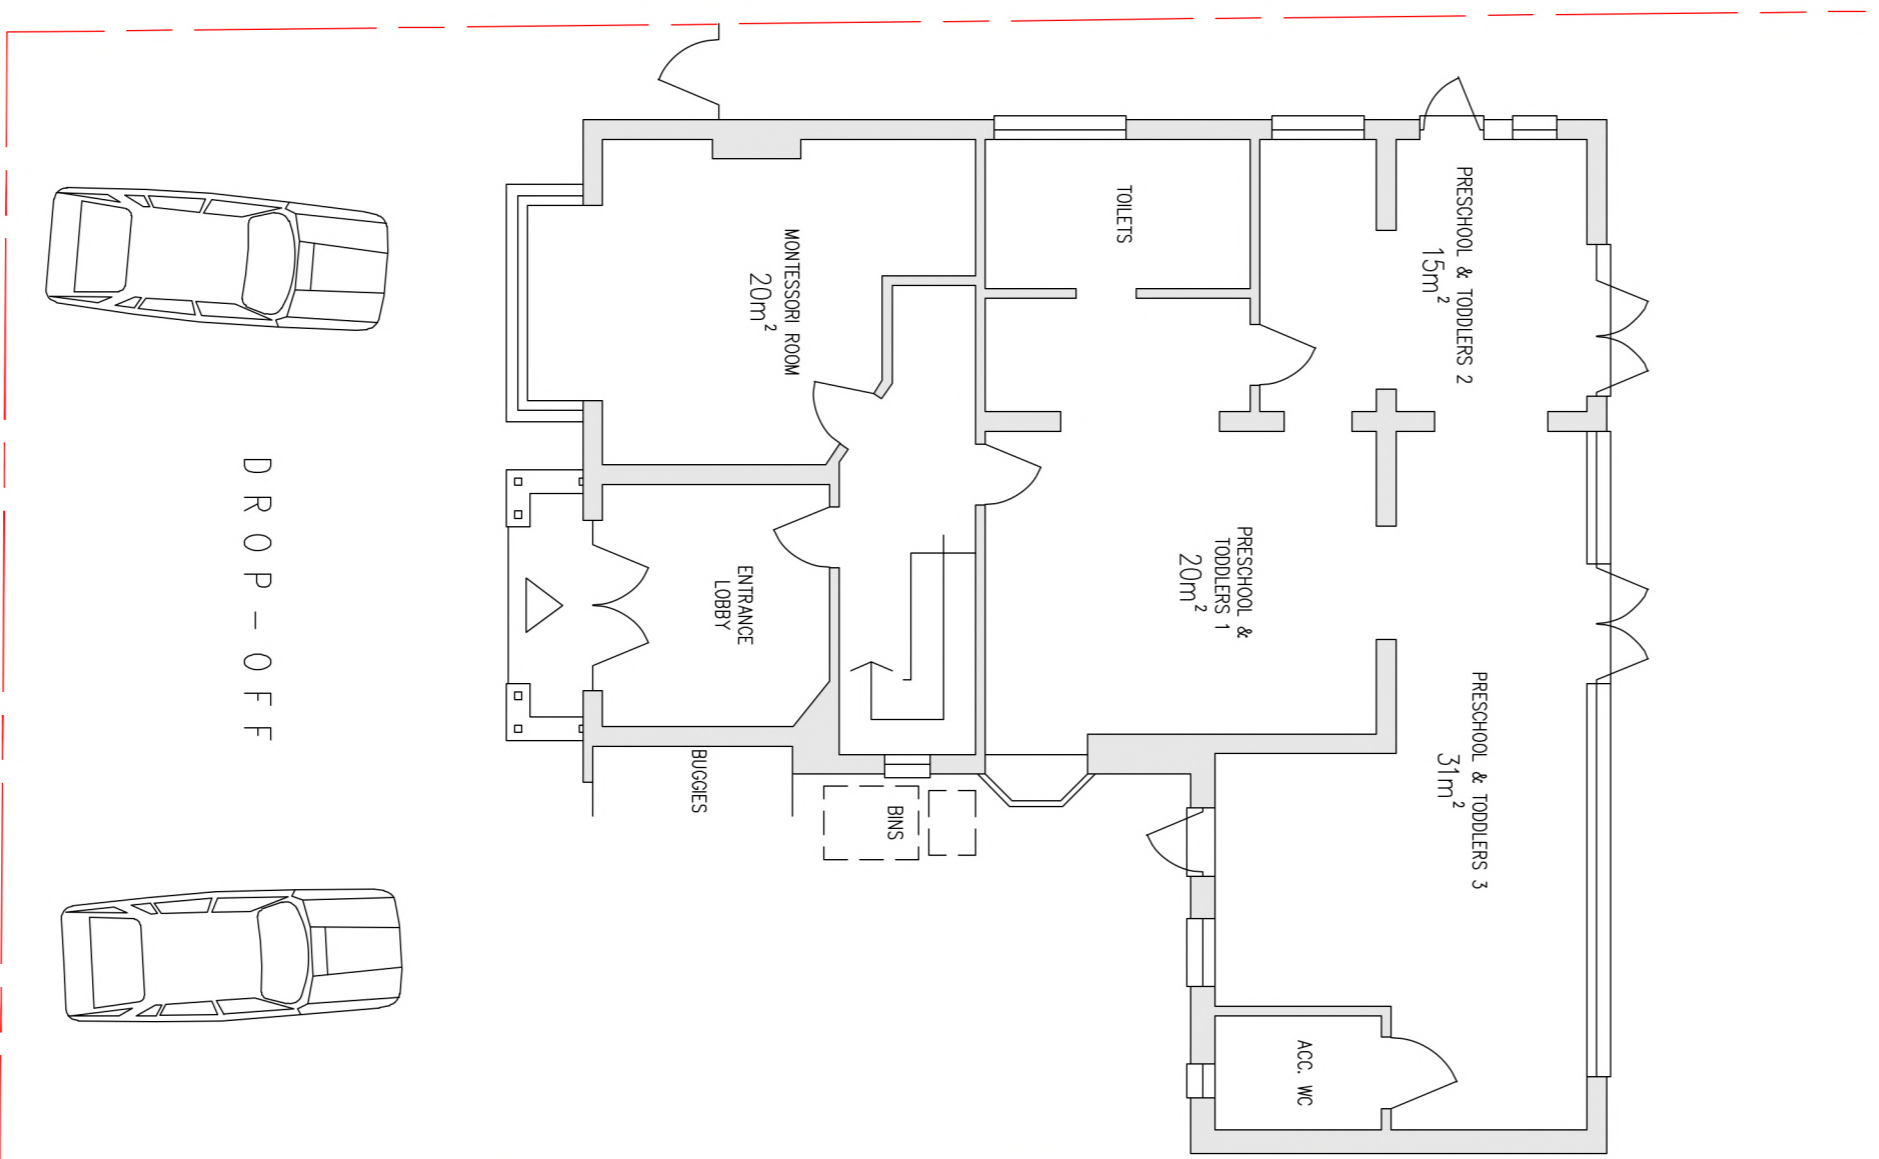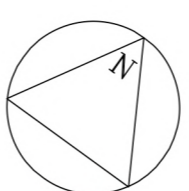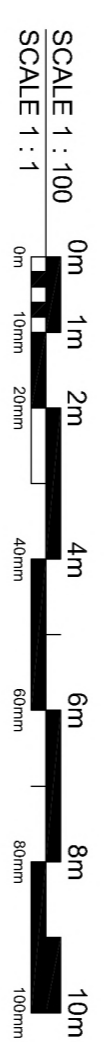


Existing Ground Floor

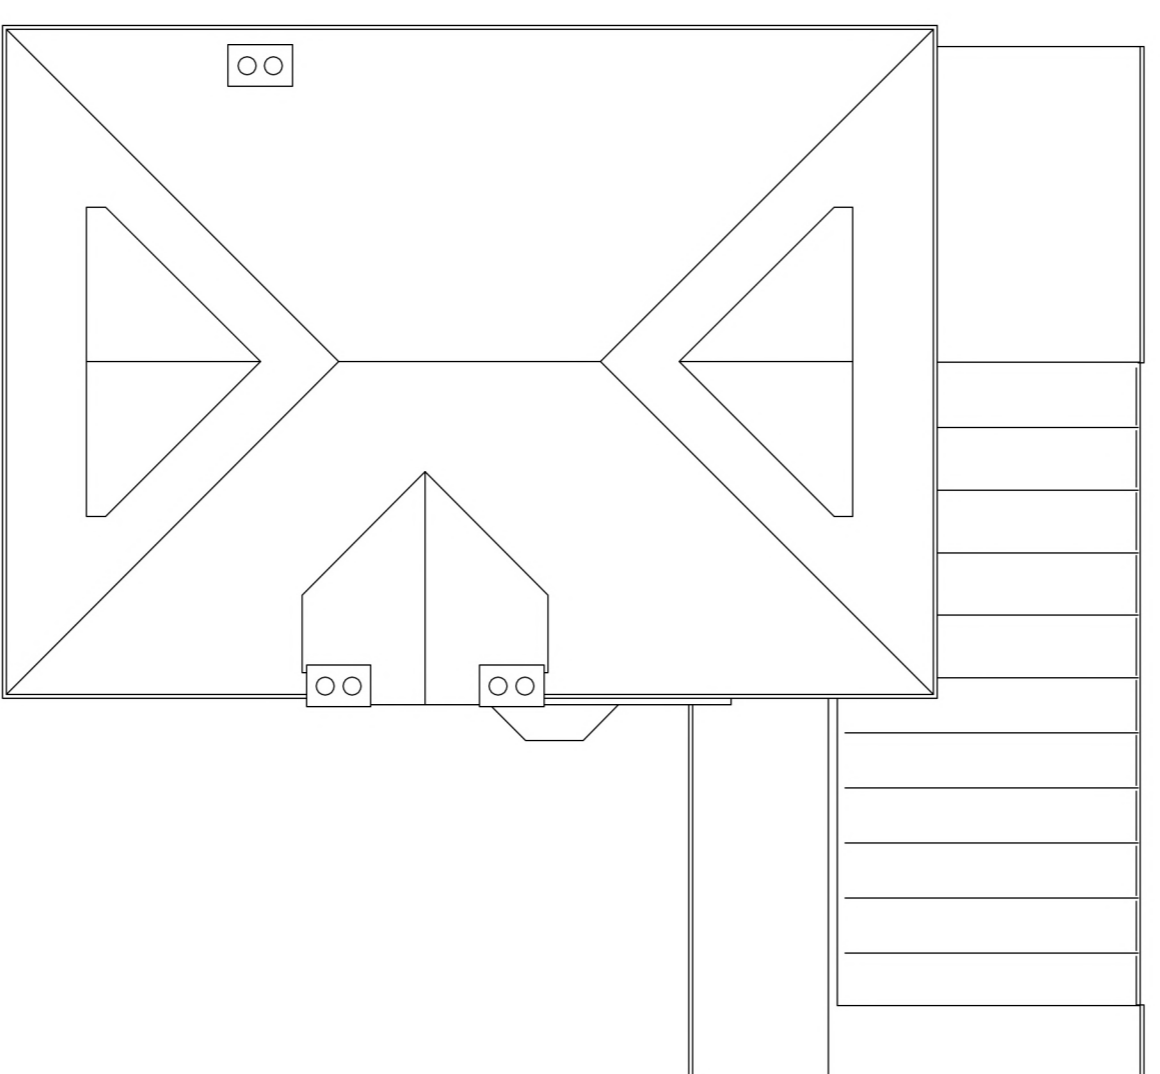

Existing Roof

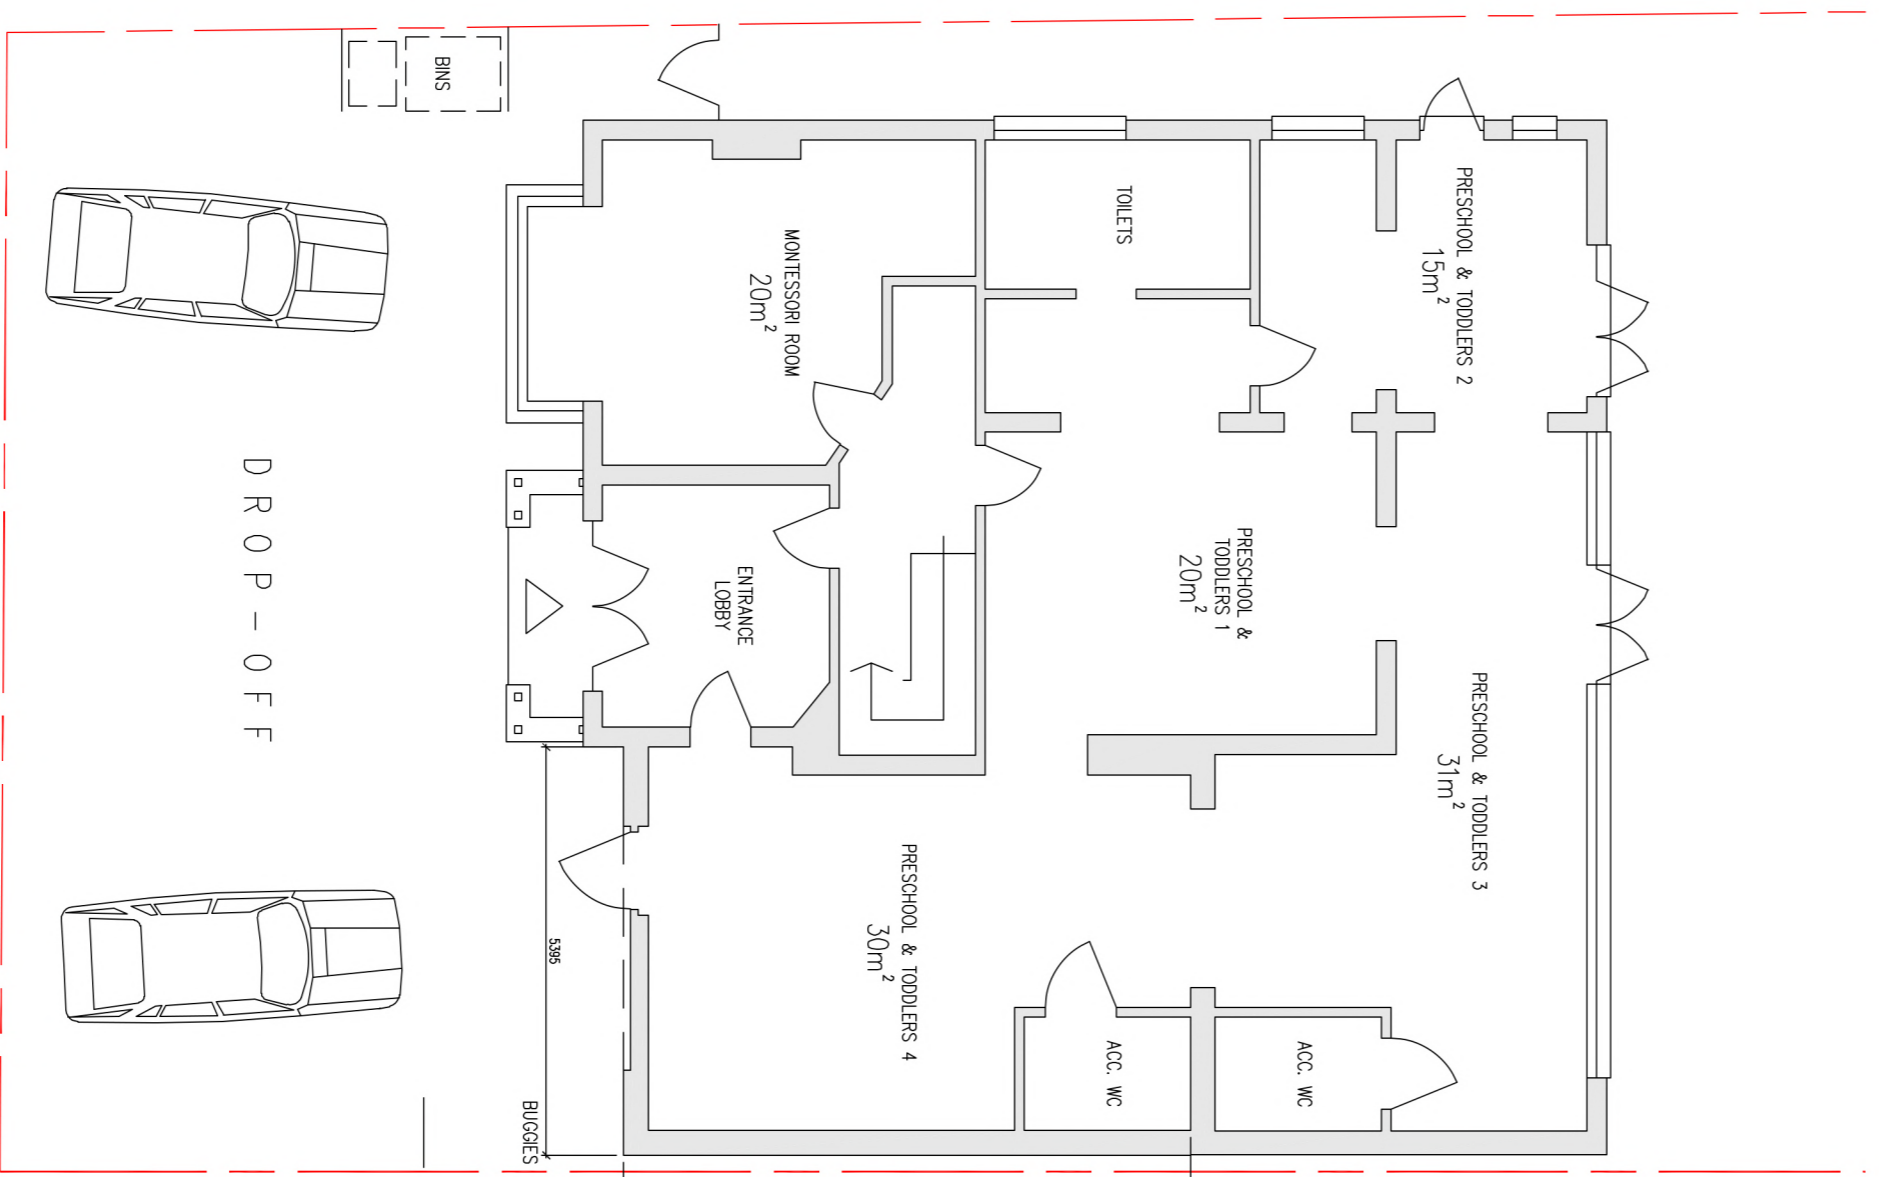

Proposed Ground Floor

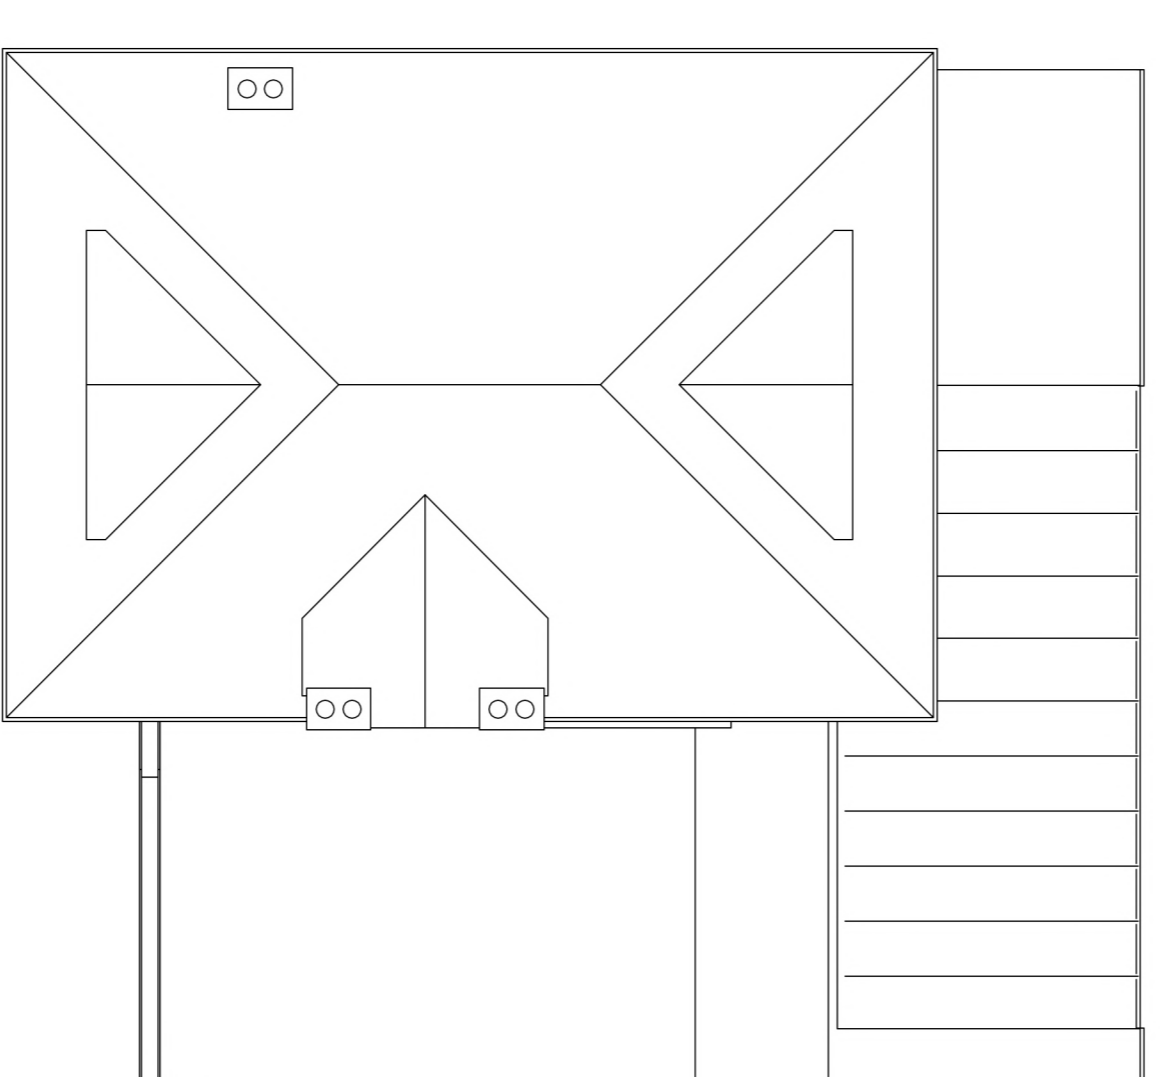

Proposed Roof

- MATERIAL KEY:
1. EXISTING ROOFER FINISH
 2. EXISTING TRIM, COLOUR ROOF FELLS
 3. EXISTING ROOFING
 4. WHITE WINDOWS AND WHITE DOORS TO FIT WITH EXISTING
 5. FROSTED/OPACQUE GLASS TO PREVENT LOOKING IN
 6. DECORATIVE TIE DETAIL (S/SHADE)

The Copyright of this drawing belongs to Mather Architect and shall not be used or reproduced in any form without its express permission. The moral right of the author is hereby asserted.
Do not scale from this drawing - Work to figured dimensions only. All dimensions to be checked on site prior to the execution of any work.
For the evidence of doubt all dimensions are measured to wall structure and not the finishes unless otherwise stated.
Where any discrepancy is found to exist within or between drawings and/or documents it should be reported to the architect immediately.
Mather Architect shall not be liable for any use of drawings and documents for any purpose other than for which the same were prepared by or on behalf of Mather Architect.
Please send corrections and error reports to: mond@math-architect.com

Notes

Revision	Author & Description	Date
-	...	dd/mm/yyyy

MATHER ARCHITECT

Client
Private

Project
Side Extension
Clacton Montessori
Day Nursery & Preschool
22 Thorougnood Road
Clacton-on-Sea Essex CO15 6DD

Title
Plans & Elevations
Existing & Proposed

Drawing:	58-02-24-P30
Date:	20/03/2024
Scale:	1:100 @ A1
By:	TDM
Check:	MM