



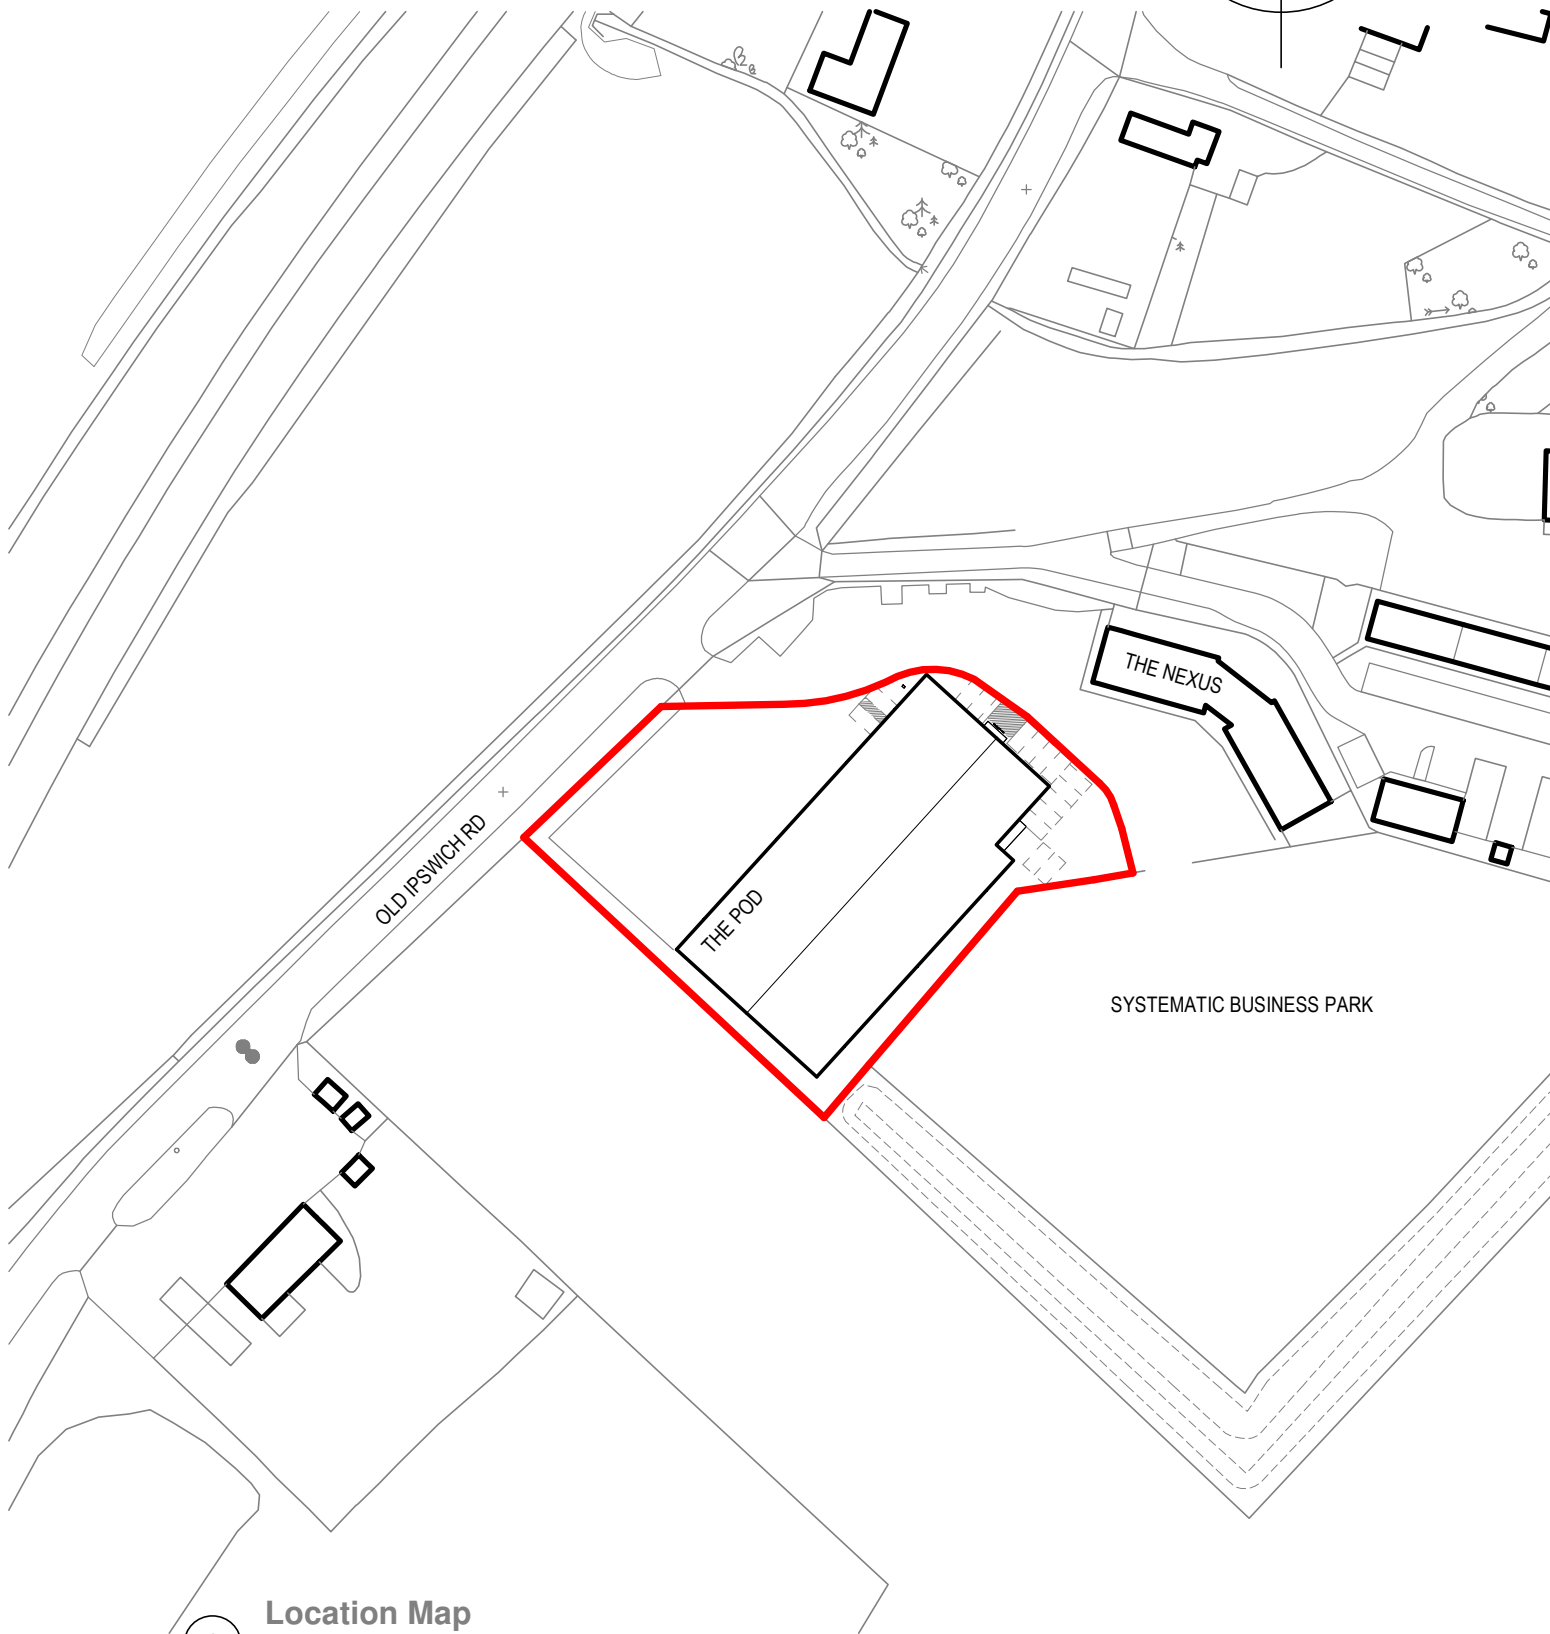

VISUAL SCALE 1:1250 @ A4

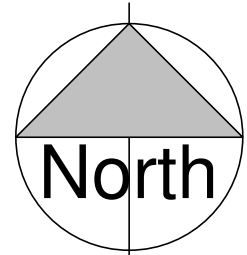

1


Location Map

1 : 1250

REV	DESCRIPTION	DATE
-----	-------------	------

PLANNING



CLIENT JA Brooks Mechanical Services	DRAWN SN	DRAWING Location Map	 DATE November 2023
PROJECT Storage Unit @ The Pod	SCALE 1 : 1250 @ A4	DRAWING NUMBER 232J-1101-	