



Example photo 1 (fencing)



Example photo 2 (12ft wide gate and fencing)




Example photo 3 (4ft wide gate and fencing)

Fencing and Gates Specification (Retrospective)

(As per photos)

- Galvanised metal vertical posts and metal gate with galvanised mesh
- Timber vertical posts (with timber bracing where needed) and galvanised mesh fencing

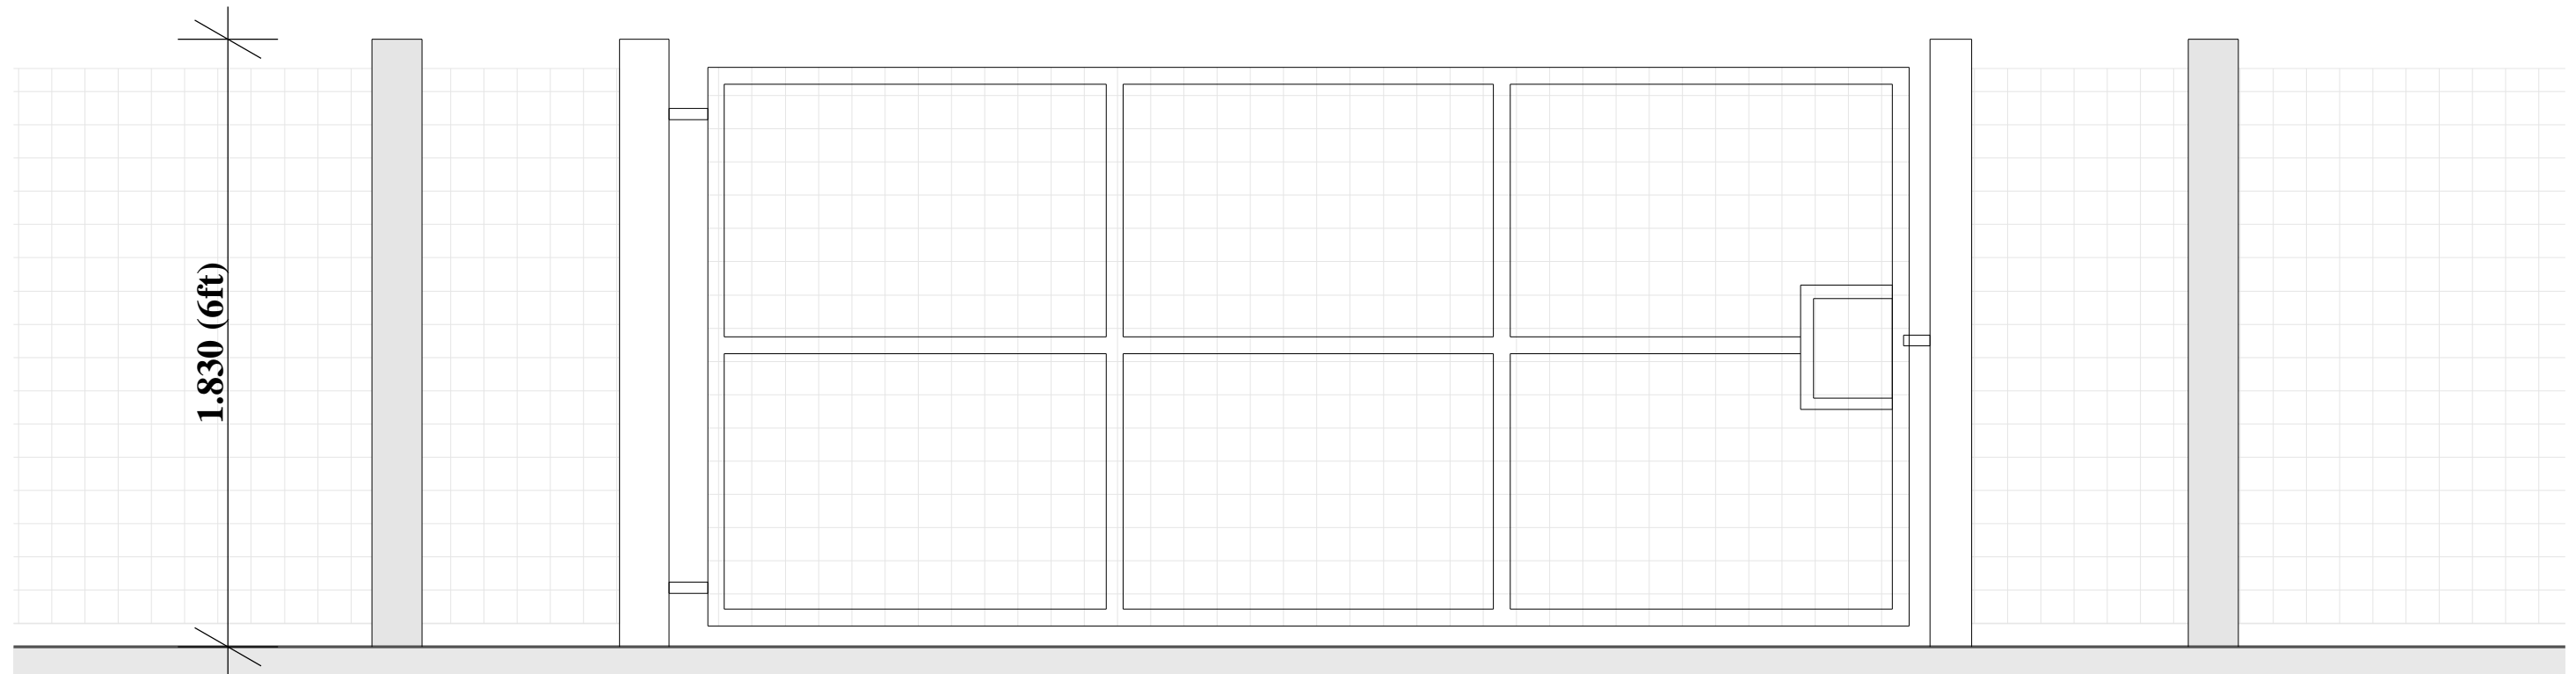

1:20 Typical Existing as Proposed Fencing and Gates Elevation



Cameron Bosque Brookes Architects
London | Cambridge | Huntingdon



Status Planning	Title Typical Existing as Proposed Fencing and Gates Elevation	Rev P1	Date 24/02/2024	Drawn by GC	Change description Issued for Planning
Client Name Josh Gibbon	Scale 1:20@A3	Date 24/02/2024			
Project Address Plumpton Park Alresford Colchester CO7 8AZ	Drawing Number 24014-0300	Revision P1			



General Notes

Do not scale from this drawing, apart from Town Planning purposes. Work to figure dimensions only. This drawing is the property of Cameron Bosque Brookes Architects Limited and copyright is reserved by them. This drawing is issued on the basis that it is not copied, used or disclosed by or to any unauthorised person without the prior written consent of Cameron Bosque Brookes Architects Limited. The drawing representative of the building or site and intended works. Contractors should carry out their own independent site surveys to confirm dimensions.