


Location Plan

Site Address: Hadleigh Park Office, Hadleigh Park Business Park, Chapel Lane, Hadleigh, Benfleet, SS7 2PP

Date Produced: 11-Apr-2024

Scale: 1:2500 @A4

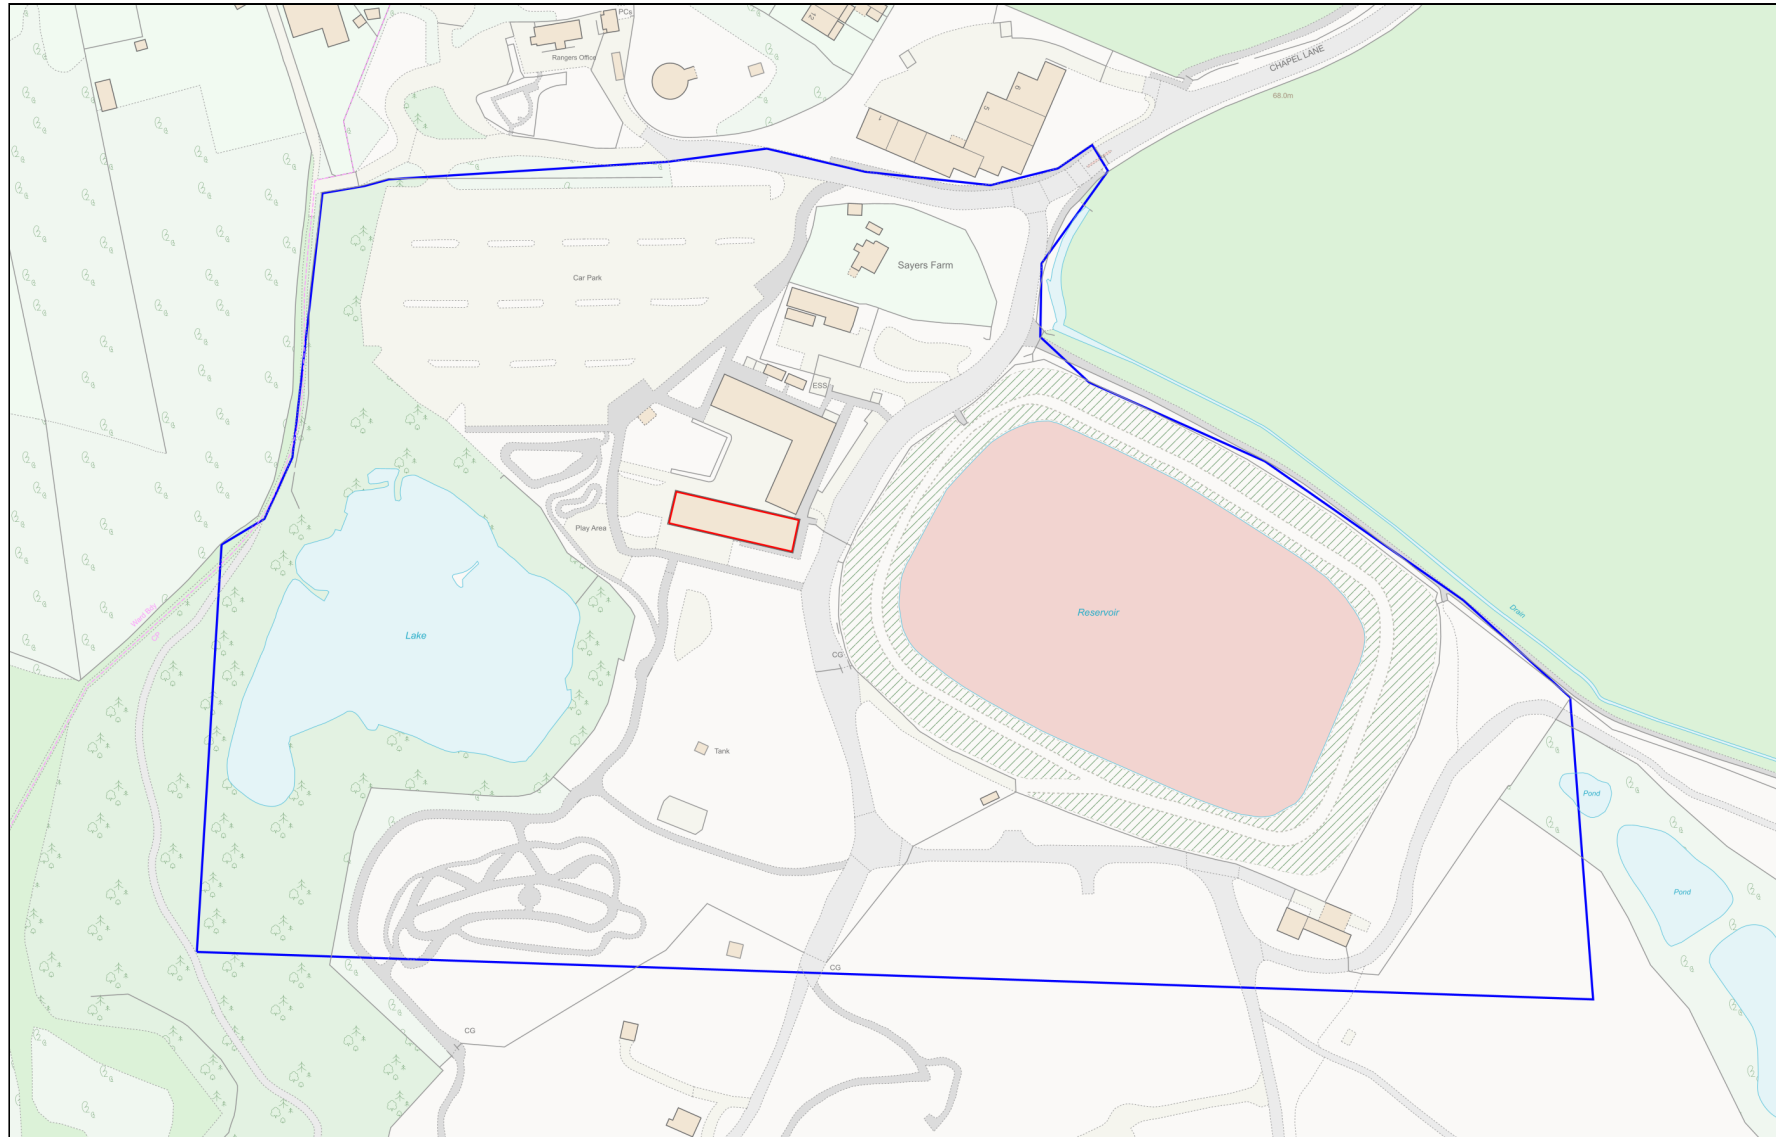

Planning Portal Reference: PP-12947205v1

