


28 Ashurst Crescent, Corby, NN18 0JF
 Site location plan
 Scale 1:1250 @ A3

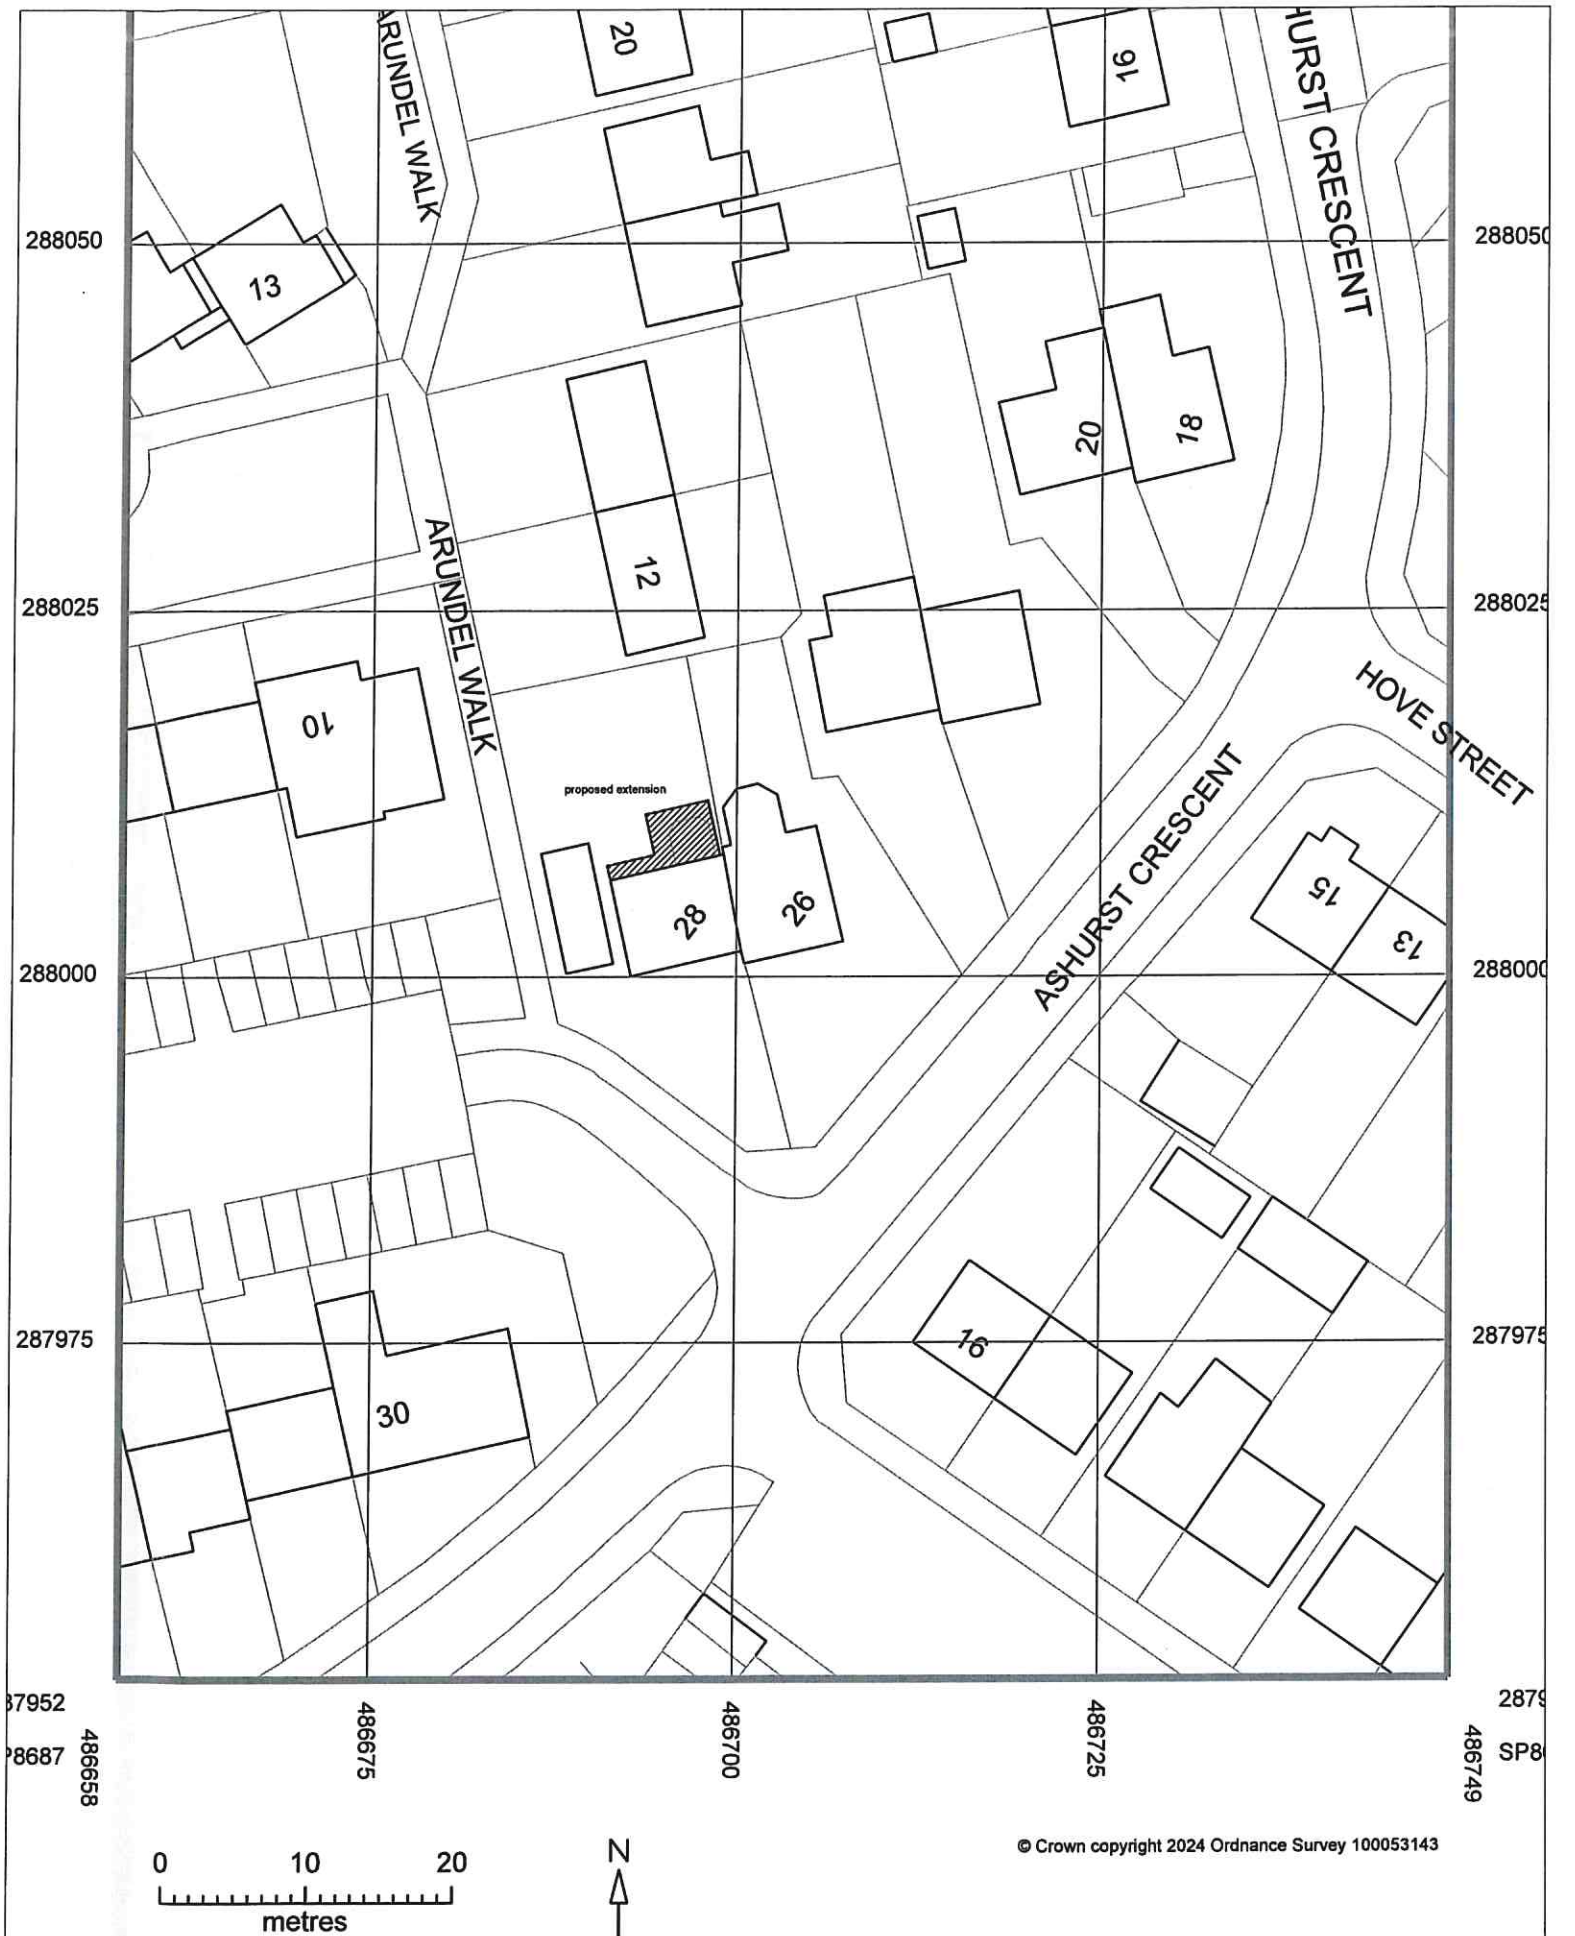

28 Ashurst Crescent, Corby, NN18 0JF
 Site layout plan Scale 1:500 @ A3