


# Sketch Plan.

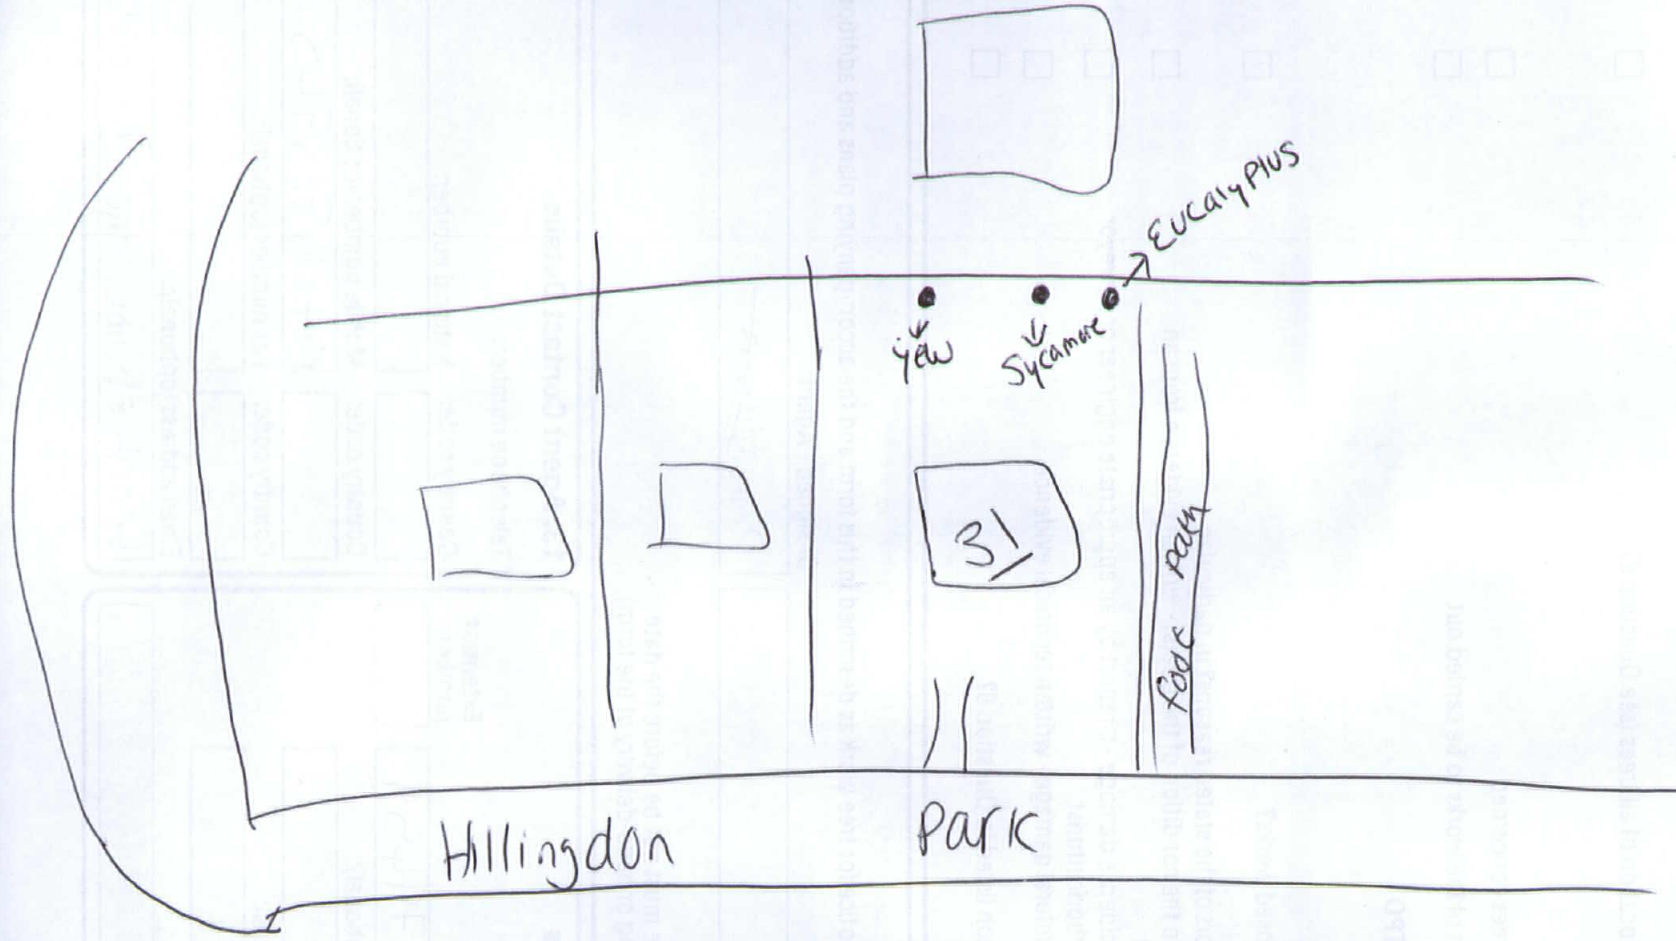

Hillingdon

Park

31

Fence Path

Yew

Sycamore

EUCALYPTUS