



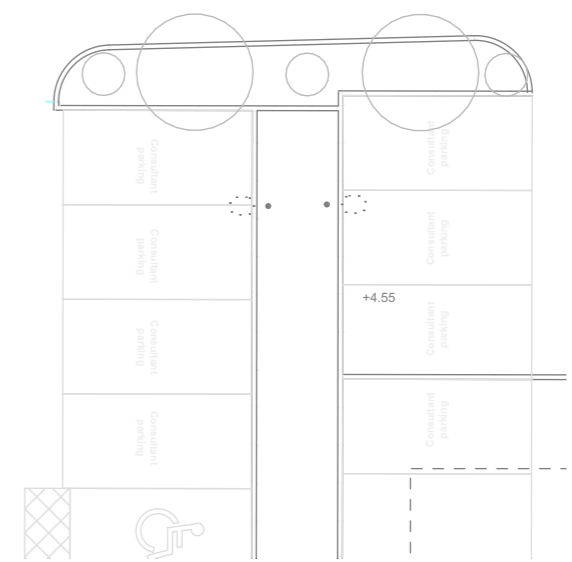

Site boundary

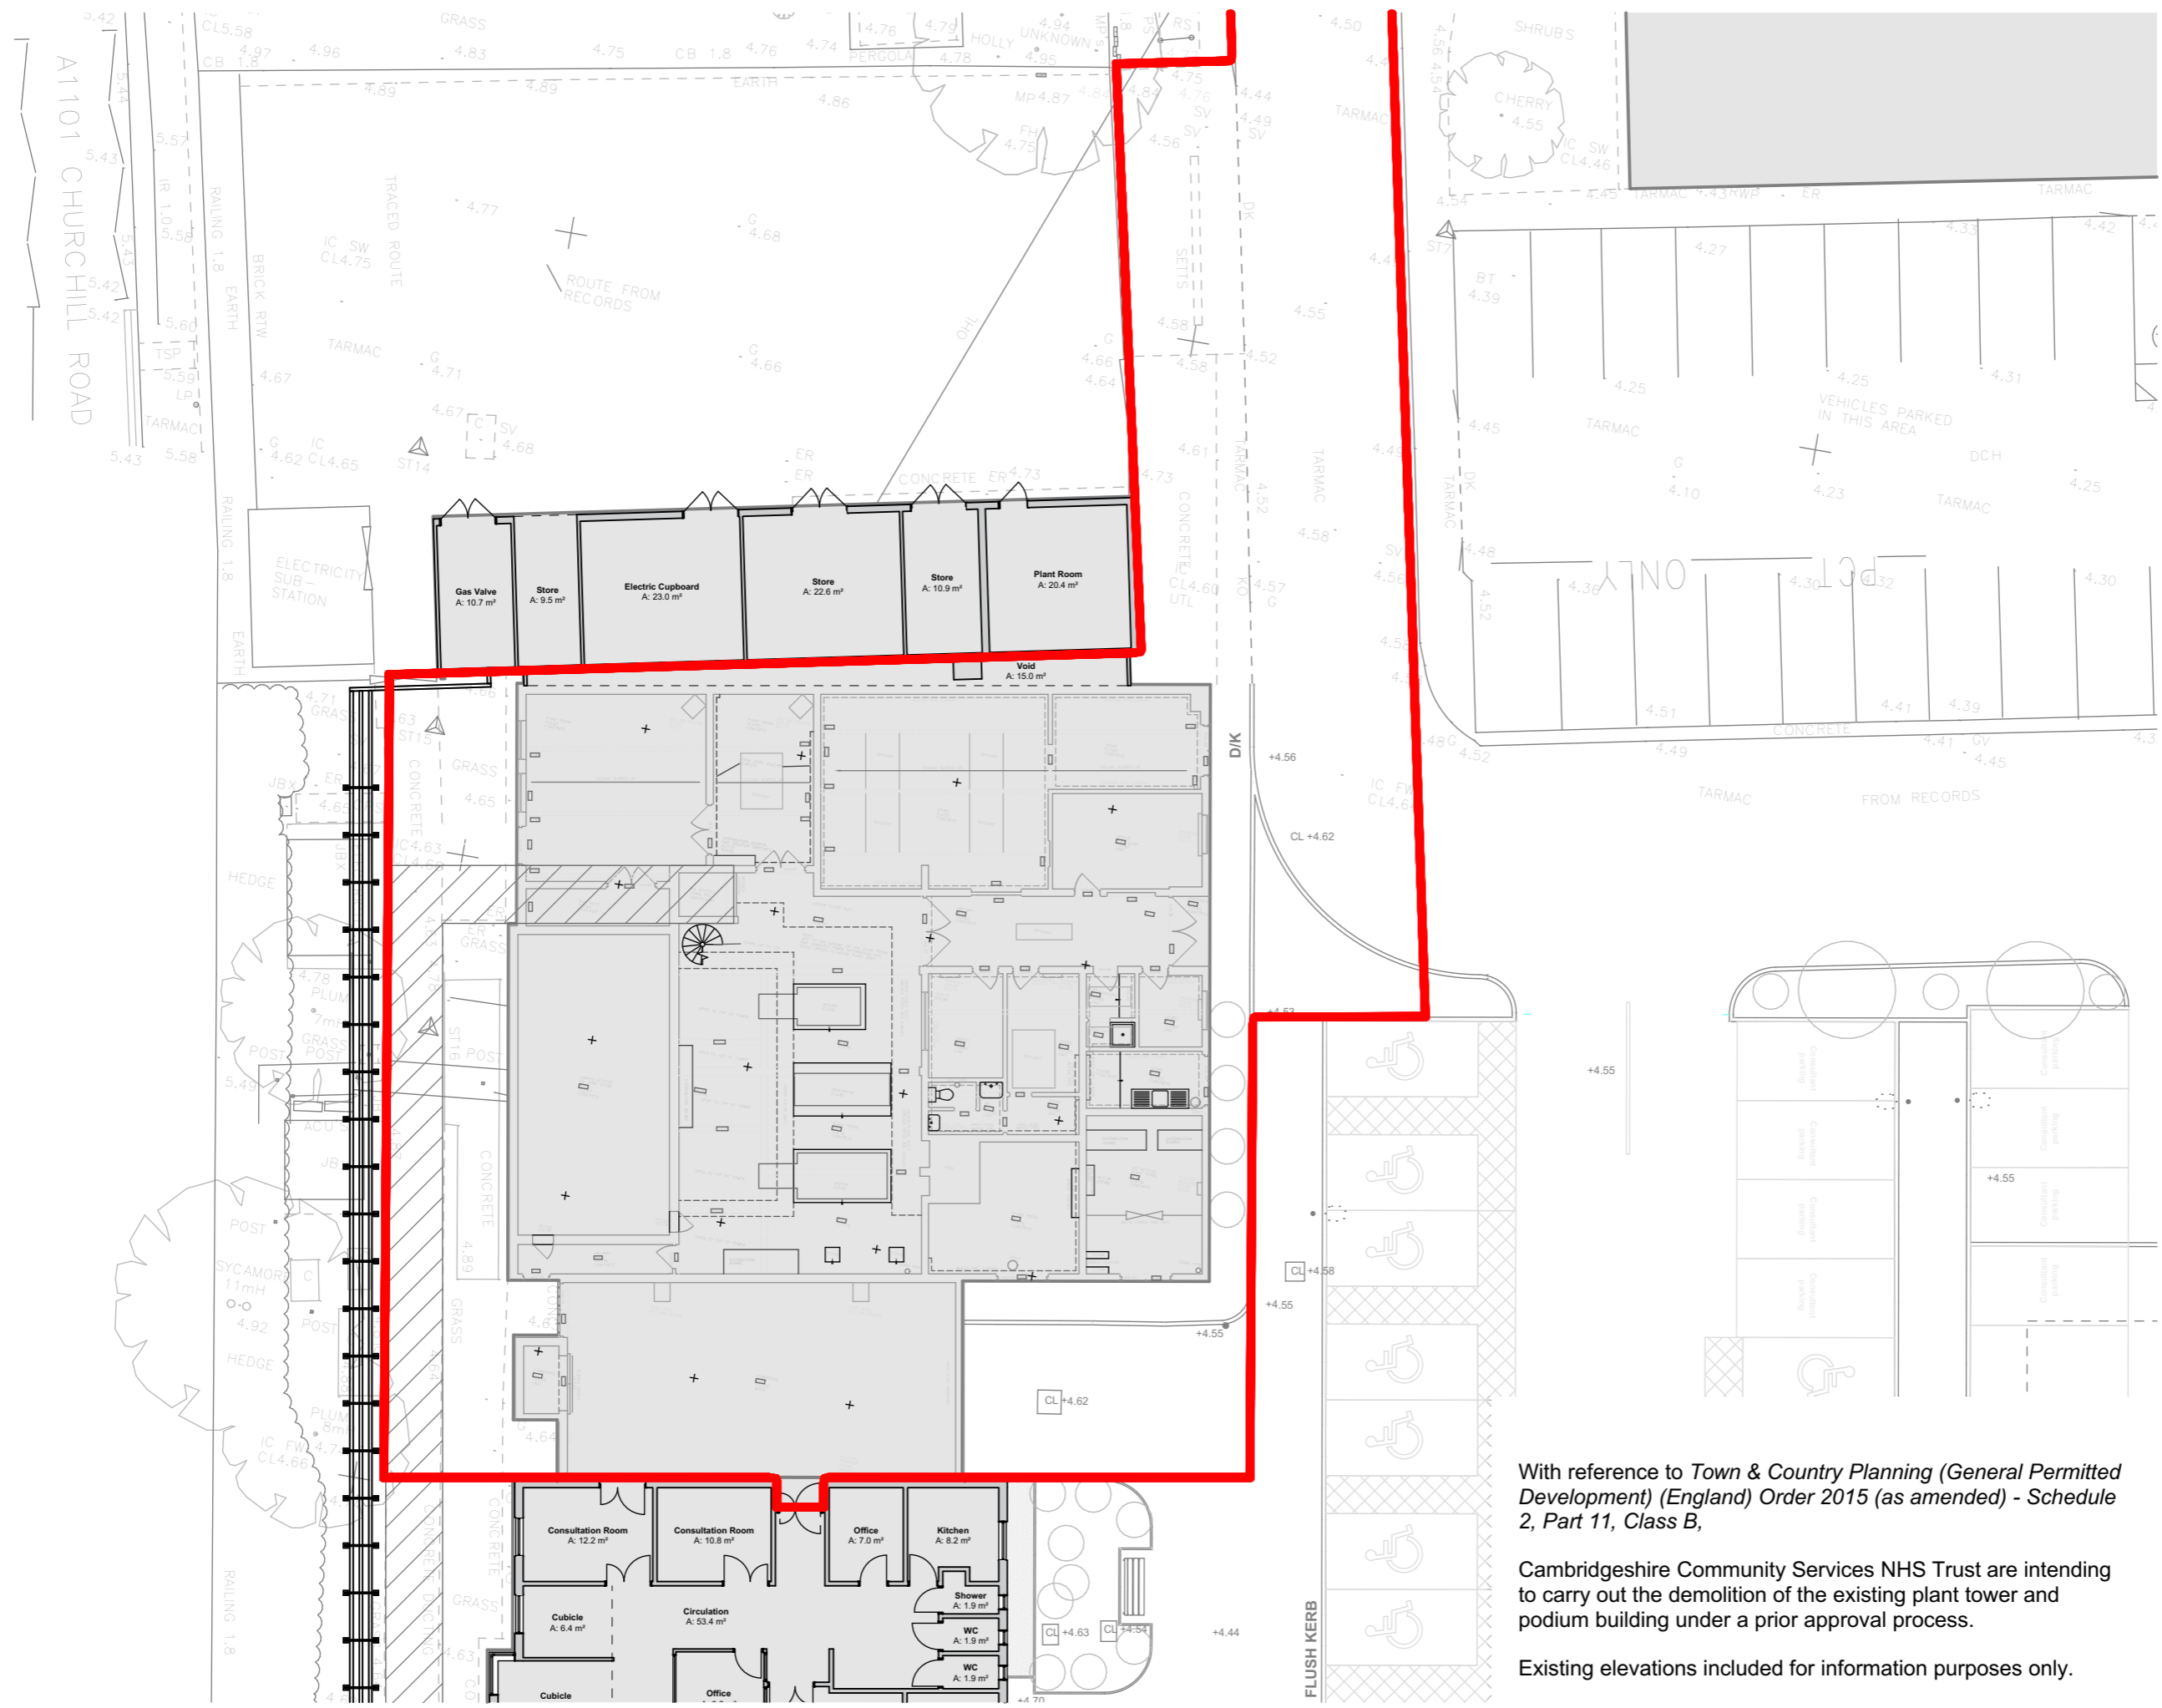

With reference to *Town & Country Planning (General Permitted Development) (England) Order 2015 (as amended) - Schedule 2, Part 11, Class B,*

Cambridgeshire Community Services NHS Trust are intending to carry out the demolition of the existing plant tower and podium building under a prior approval process.

Existing elevations included for information purposes only.

S2	P02	23/04/2024	CL	Scale note removed.
S2	P01	16/02/2024	CL	Issued for Planning
Stat.	Rev.	Date	Int.	Revision Notes



lsi ARCHITECTS

NORWICH
 The Old Drill Hall
 23a Cattle Market Street
 Norwich NR1 3DY
 +44(0)1603 660711

LONDON
 Floor 2
 50-54 Clerkenwell Road
 London EC1M 6PS
 +44(0)20 7278 1739
 www.lsiarchitects.co.uk

Client
 Cambridgeshire Community Services NHS Trust
 Project
 NCH Tower Block Demo
 Title
 Existing General Arrangement
 Ground Floor Plan

Scale @ A3
 1:200
 Date
 16/02/2024
 Drawn
 CL

Purpose of Issue	Issued for Planning	Status	Rev.
Drawing Code	23116-LSI-AAA-00-DR-A-1200	S2	P02