





**Key:**

- Land ownership boundary
- Site boundary

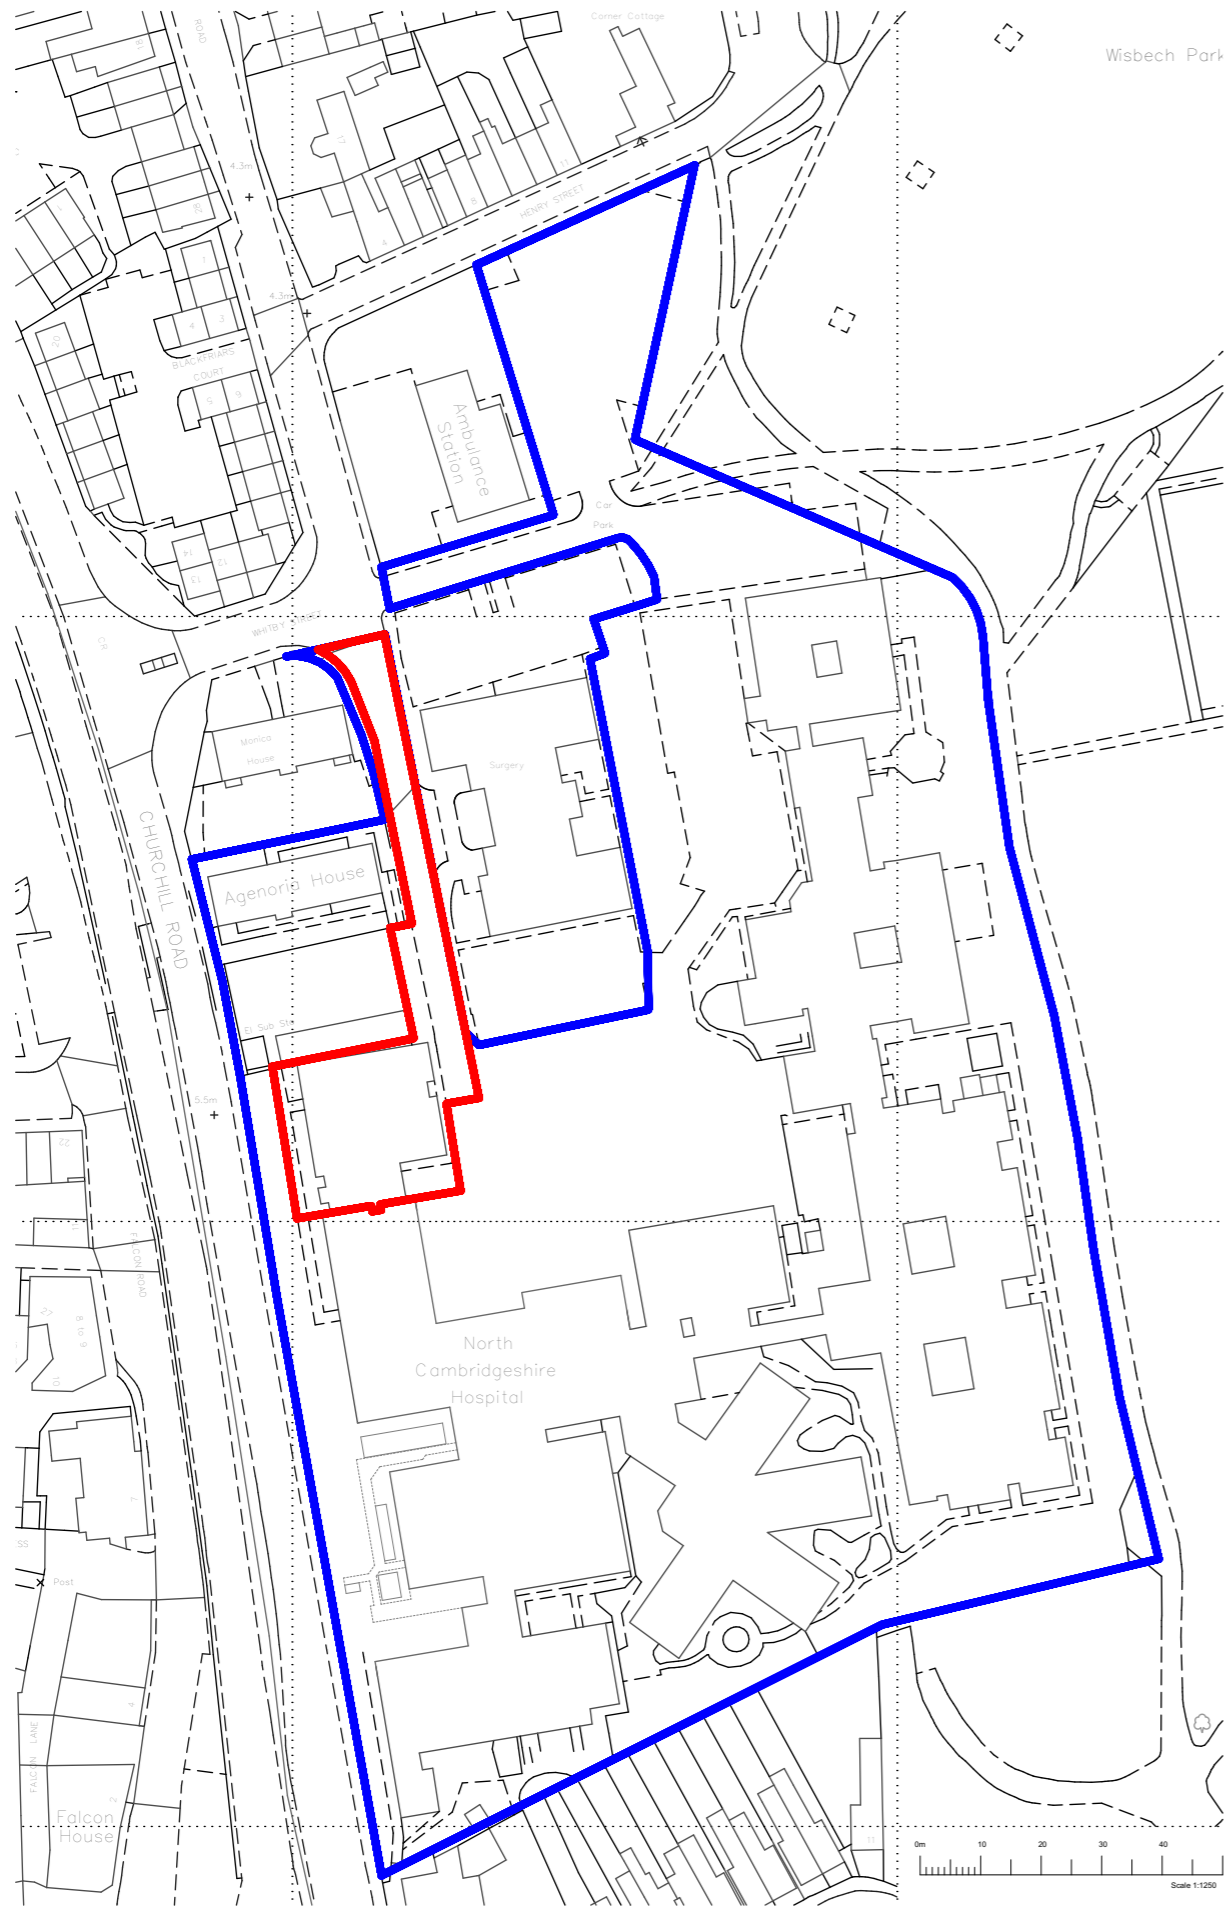

1700 Site Location Plan 1:1250

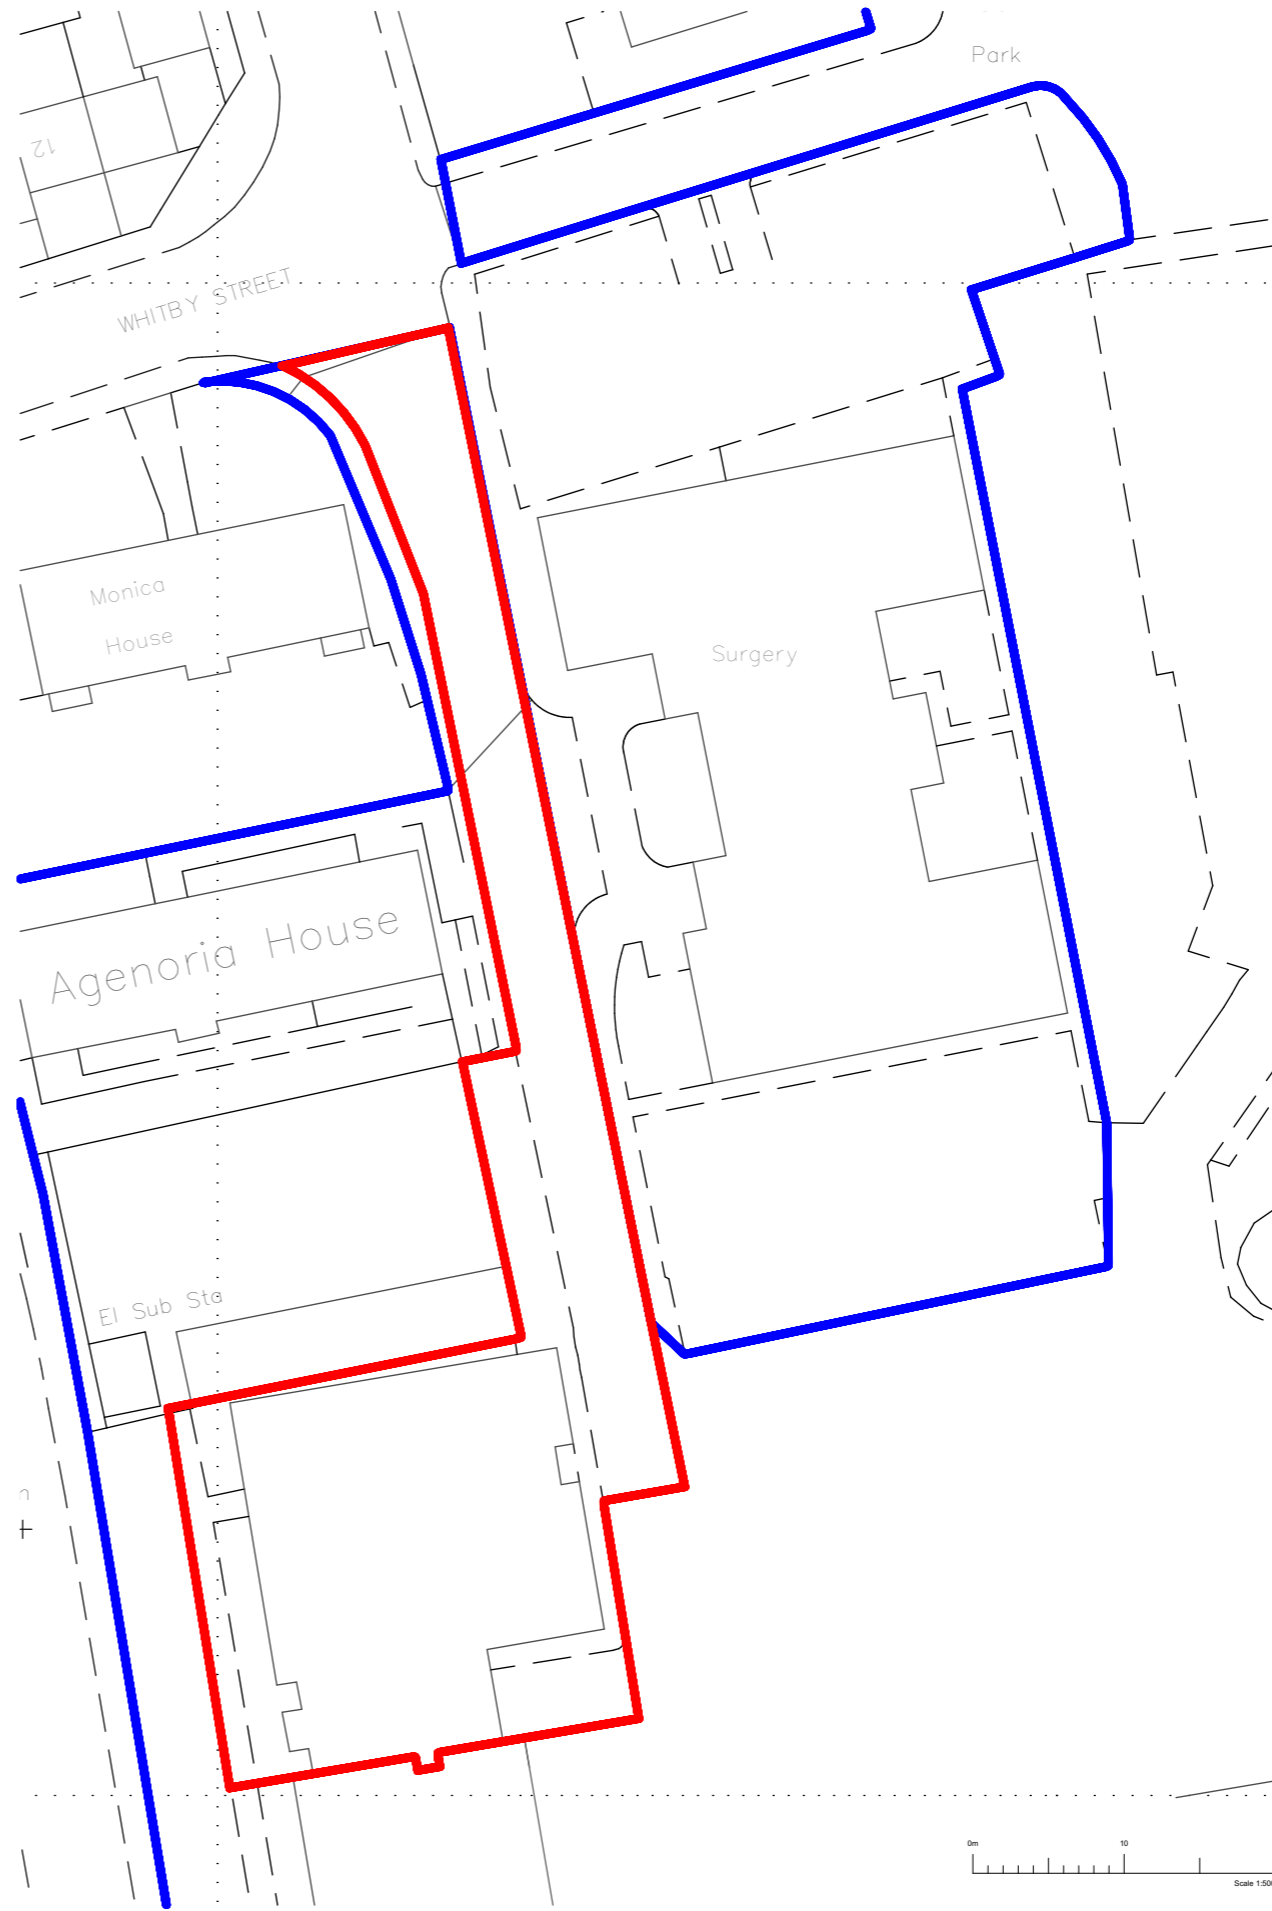

1700 Existing Site Plan 1:500

S2	P02	23/04/2024	CL	Scale note removed, Existing site plan added to drawing
S2	P01	16/02/2024	CL	Issued for Planning
Stat.	Rev.	Date	Int.	Revision Notes

**lsi** ARCHITECTS

**NORWICH**  
 The Old Drill Hall  
 23a Cattle Market Street  
 Norwich NR1 3DY  
 +44(0)1603 660711

**LONDON**  
 Floor 2  
 50-54 Clerkenwell Road  
 London EC1M 6PS  
 +44(0)20 7278 1739  
 www.lsiarchitects.co.uk

Client  
 Cambridgeshire Community Services NHS Trust

Project  
 NCH Tower Block Demo

Title  
 Site

Location and Existing Plan

Scale @ A3	Date	Drawn
1:1250, 1:500	16/02/2024	CL
Purpose of issue		
Issued for Planning		
Drawing Code	Status	Rev.
23116-LSI-AAA-XX-DR-A-1170	S2	P02