


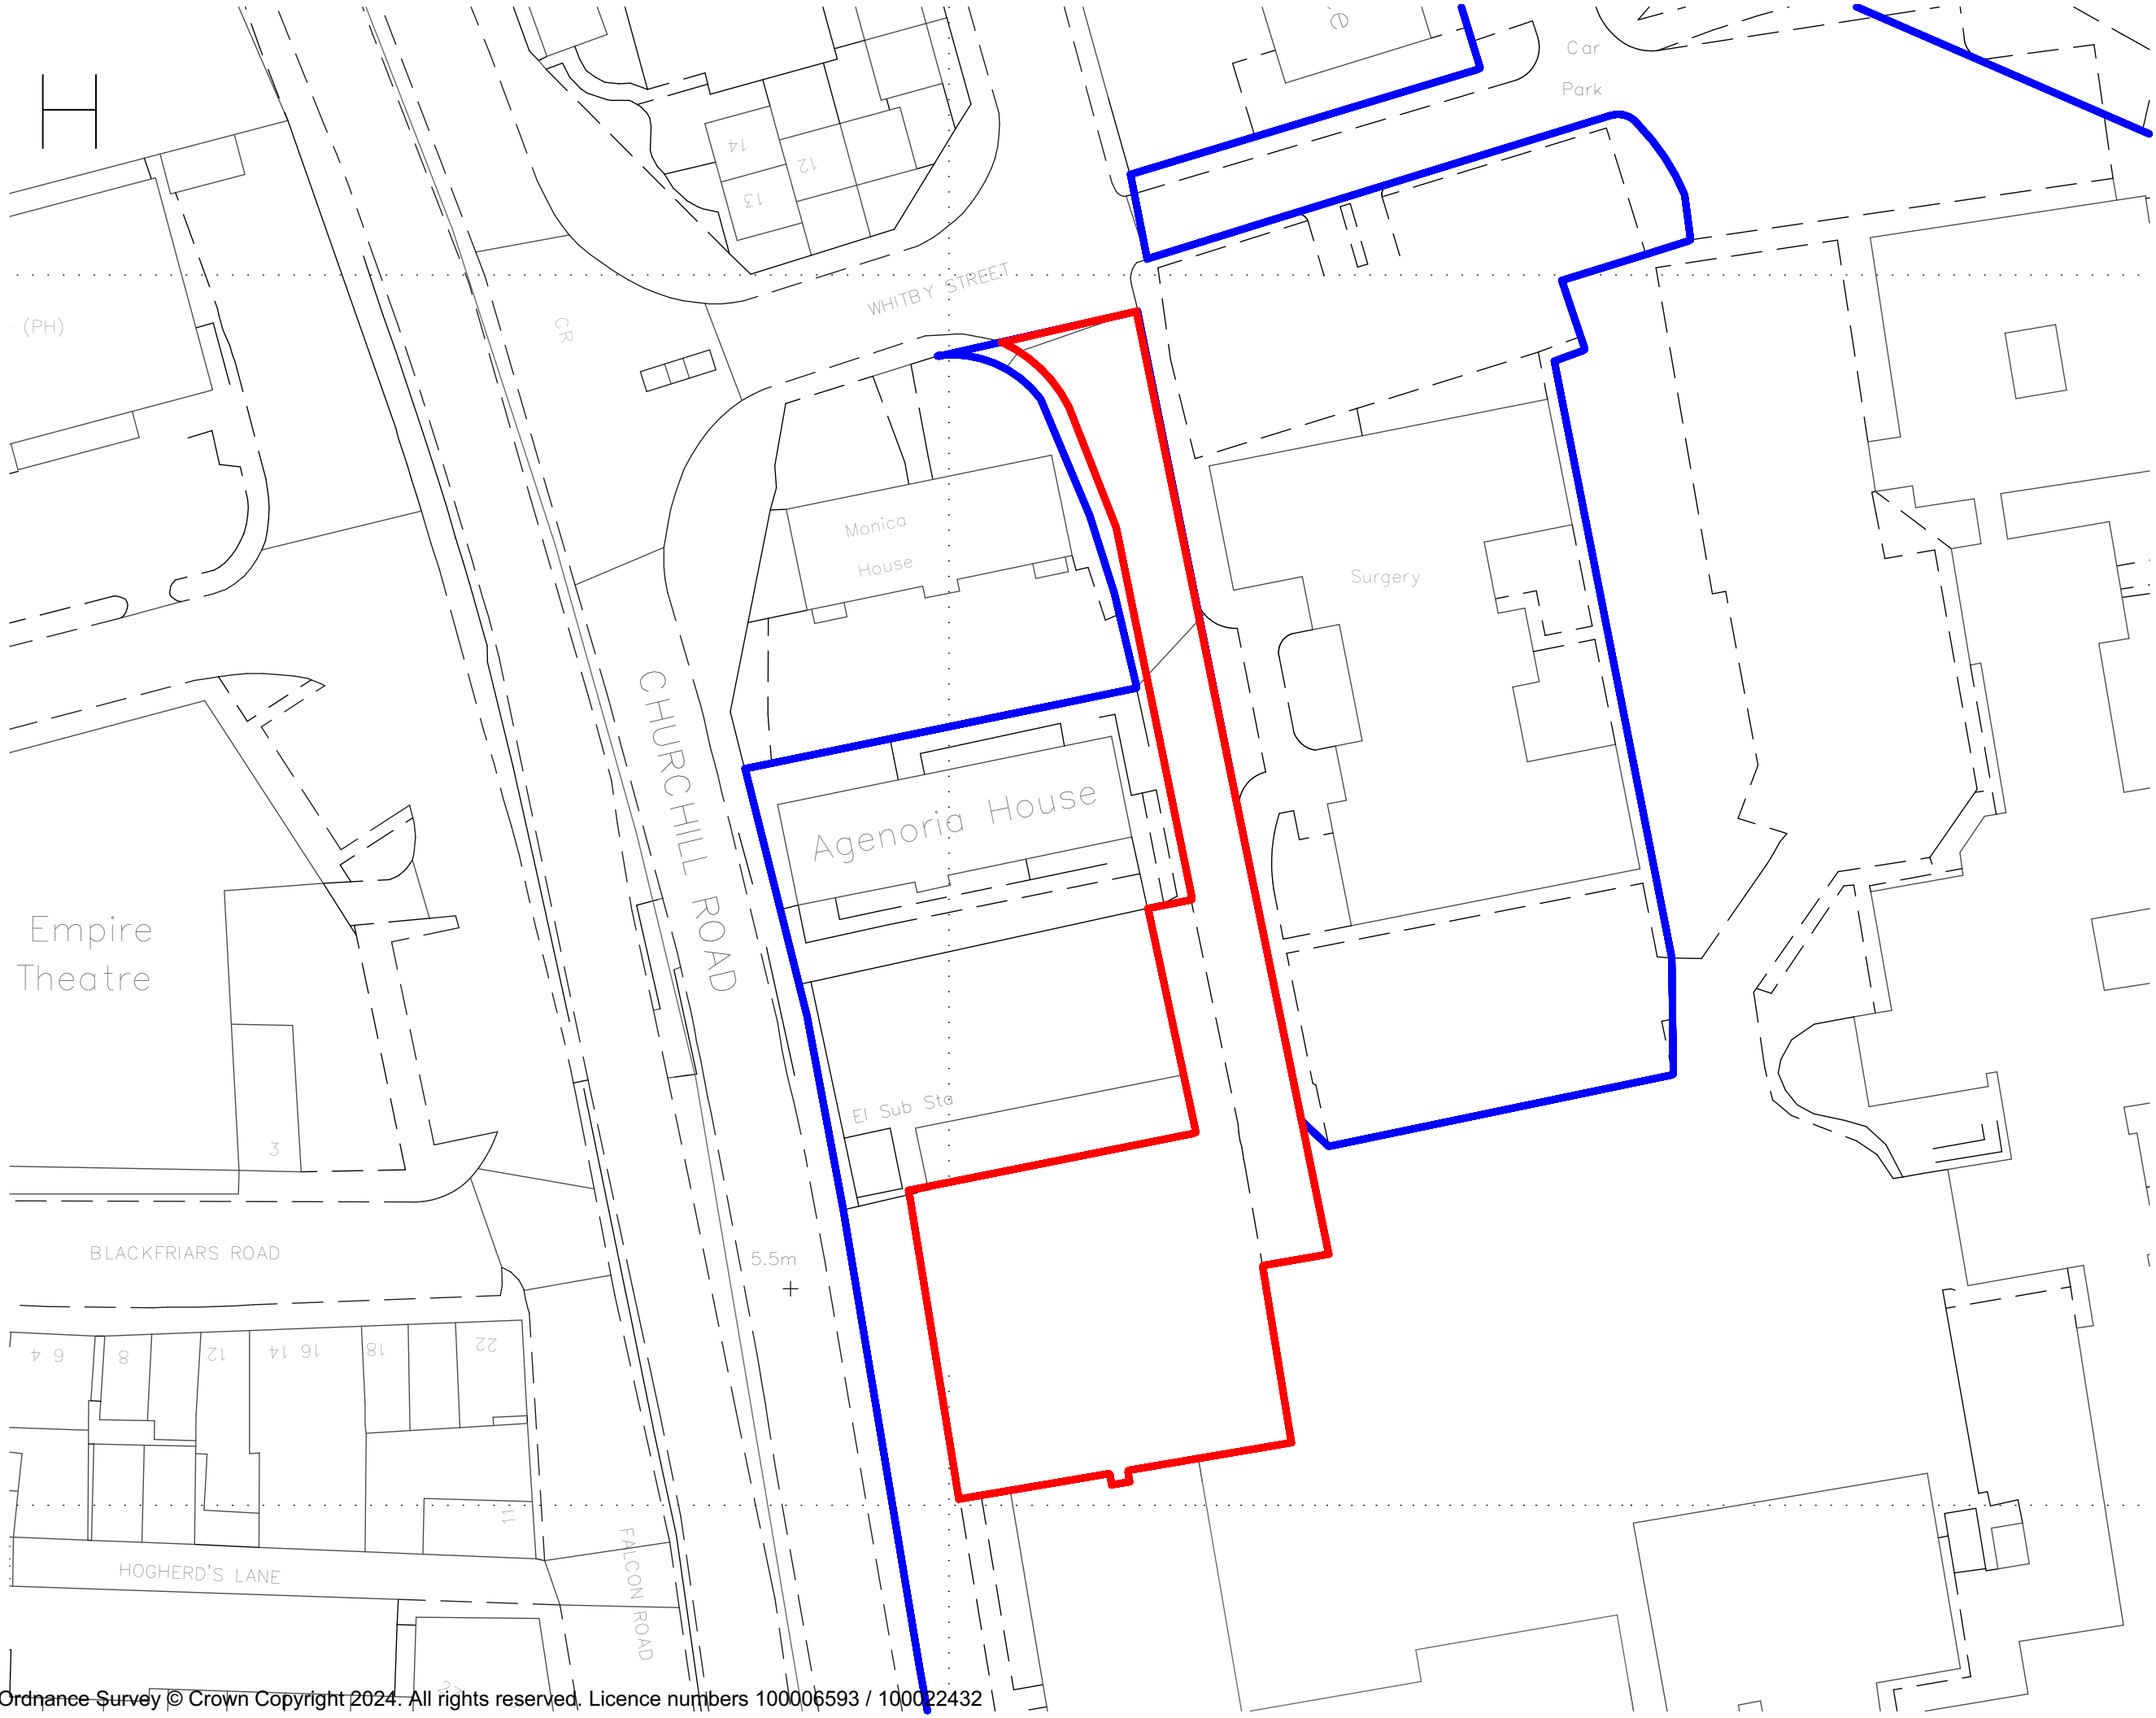


Key:

- █ Land ownership boundary
- █ Site boundary



S2	P02	23/04/2024	CL	Scale note removed, Tower block removed from block plan
S2	P01	16/02/2024	CL	Issued for Planning
Stat.	Rev.	Date	Int.	Revision Notes

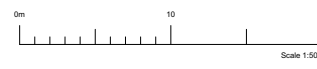

lsi ARCHITECTS

NORWICH
 The Old Drill Hall
 23a Cattle Market Street
 Norwich NR1 3DY
 +44(0)1603 660711

LONDON
 Floor 2
 50-54 Clerkenwell Road
 London EC1M 6PS
 +44(0)20 7278 1739
 www.lsiarchitects.co.uk

Client
 Cambridgeshire Community Services NHS Trust

Project
 NCH Tower Block Demo

Title
 Site Block Plan

Scale @ A3 1:500	Date 16/02/2024	Drawn CL
Purpose of issue Issued for Planning		
Drawing Code 23116-LSI-AAA-XX-DR-A-1175	Status S2	Rev. P02