
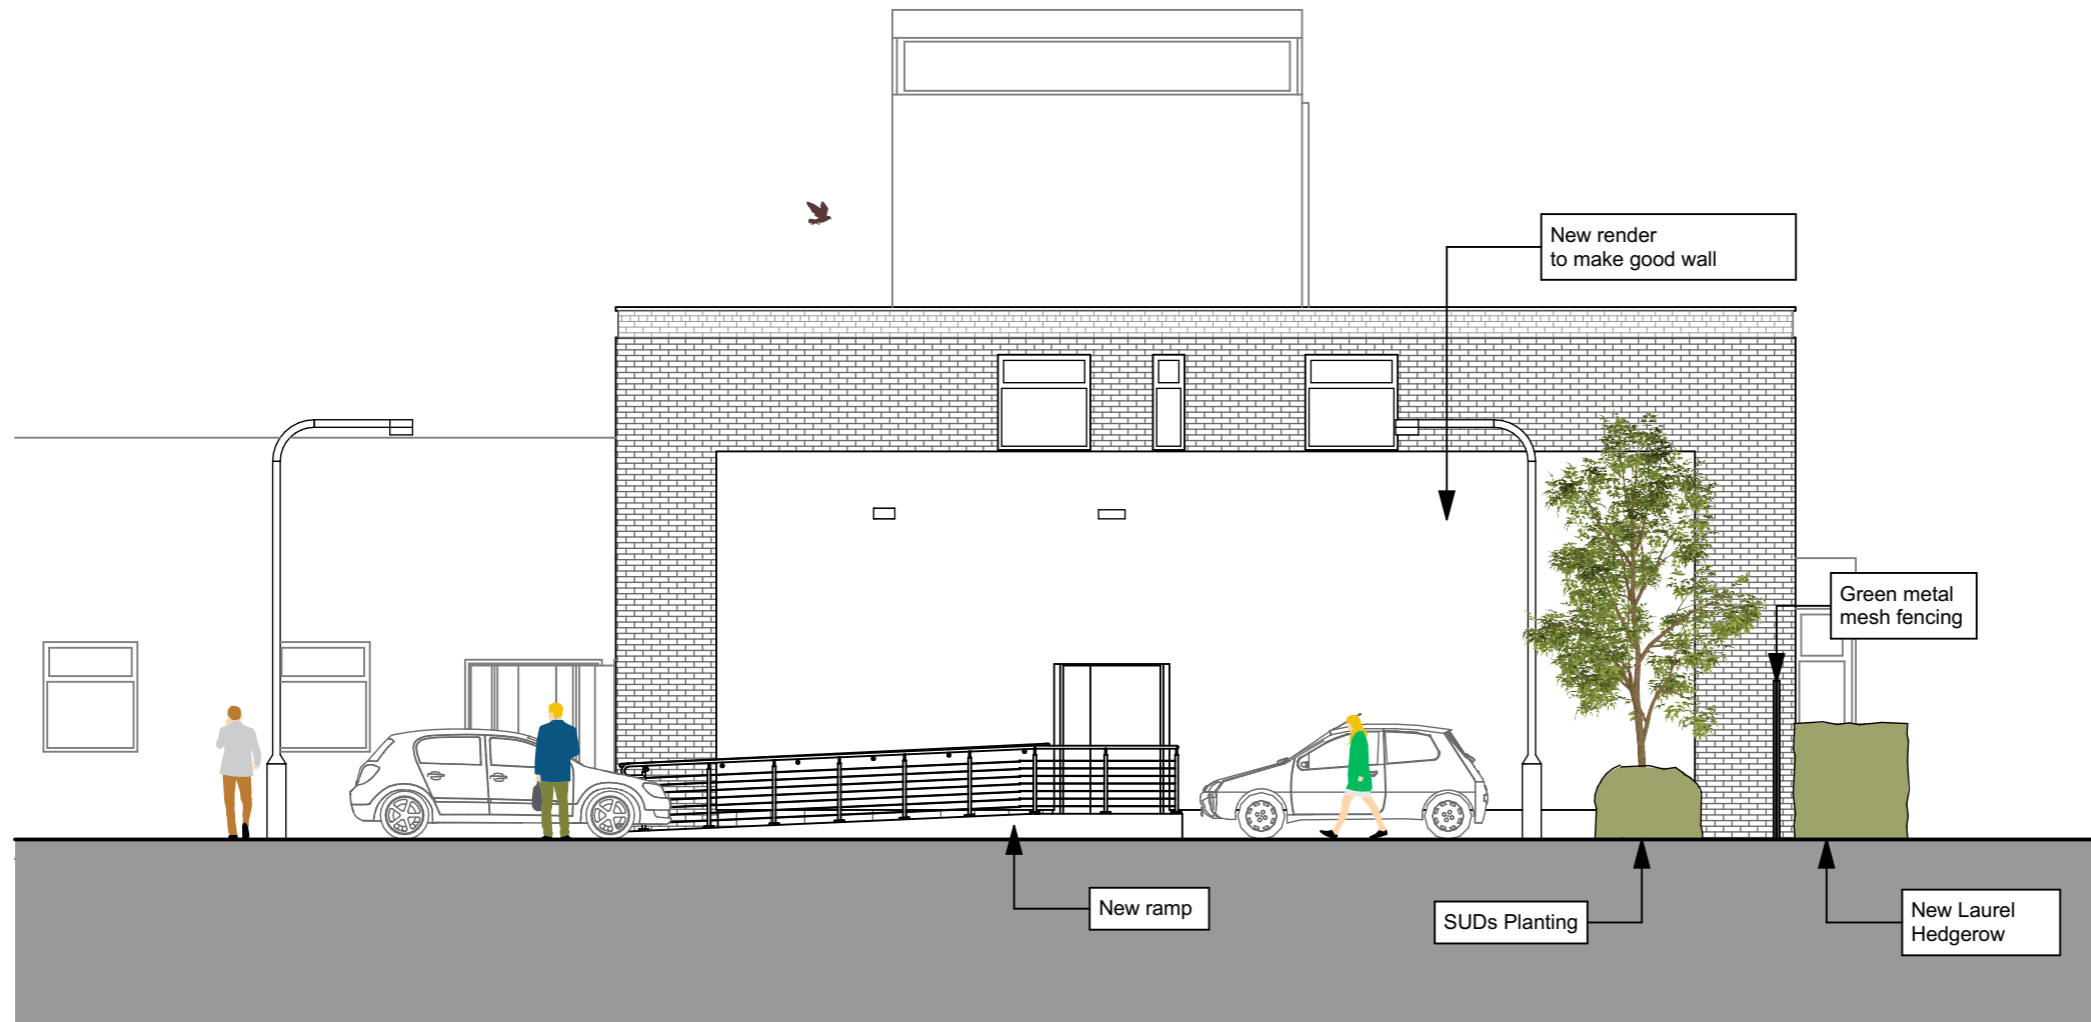


With reference to *Town & Country Planning (General Permitted Development) (England) Order 2015 (as amended) - Schedule 2, Part 11, Class B,*


Cambridgeshire Community Services NHS Trust are intending to carry out the demolition of the existing plant tower and podium building under a prior approval process.

Existing elevations included for information purposes only.

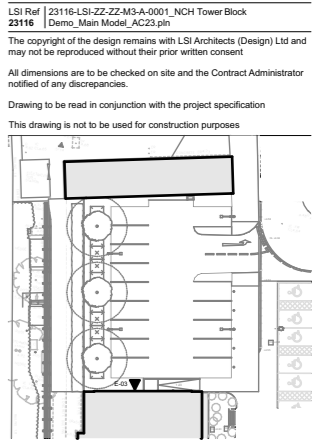

North Section AA

S2	P02	23/04/2024	CL	Scale note removed.
S2	P01	16/02/2024	CL	Issued for Planning
Stat.	Rev.	Date	Init.	Revision Notes

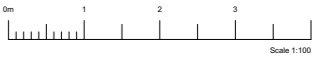

lsi ARCHITECTS

NORWICH
 The Old Drill Hall
 23a Cattle Market Street
 Norwich NR1 3DY
 +44(0)1603 660711

LONDON
 Floor 2
 50-54 Clerkenwell Road
 London EC1M 6PS
 +44(0)20 7278 1739
 www.lsiarchitects.co.uk

Client
 Cambridgeshire Community Services NHS Trust

Project
 NCH Tower Block Demo

Title
 Proposed General Arrangement
 North Section AA

Scale @ A3	Date	Drawn
1:100, 1:1000	16/02/2024	CL
Purpose of issue		
Issued for Planning		
Drawing Code	Status	Rev.
23116-LSI-AAA-ZZ-DR-A-1350	S2	P02