


BLOCK PLAN (SCALE 1:500 @ A3)  
15 Holmsley Road Borehamwood WD6 1FU

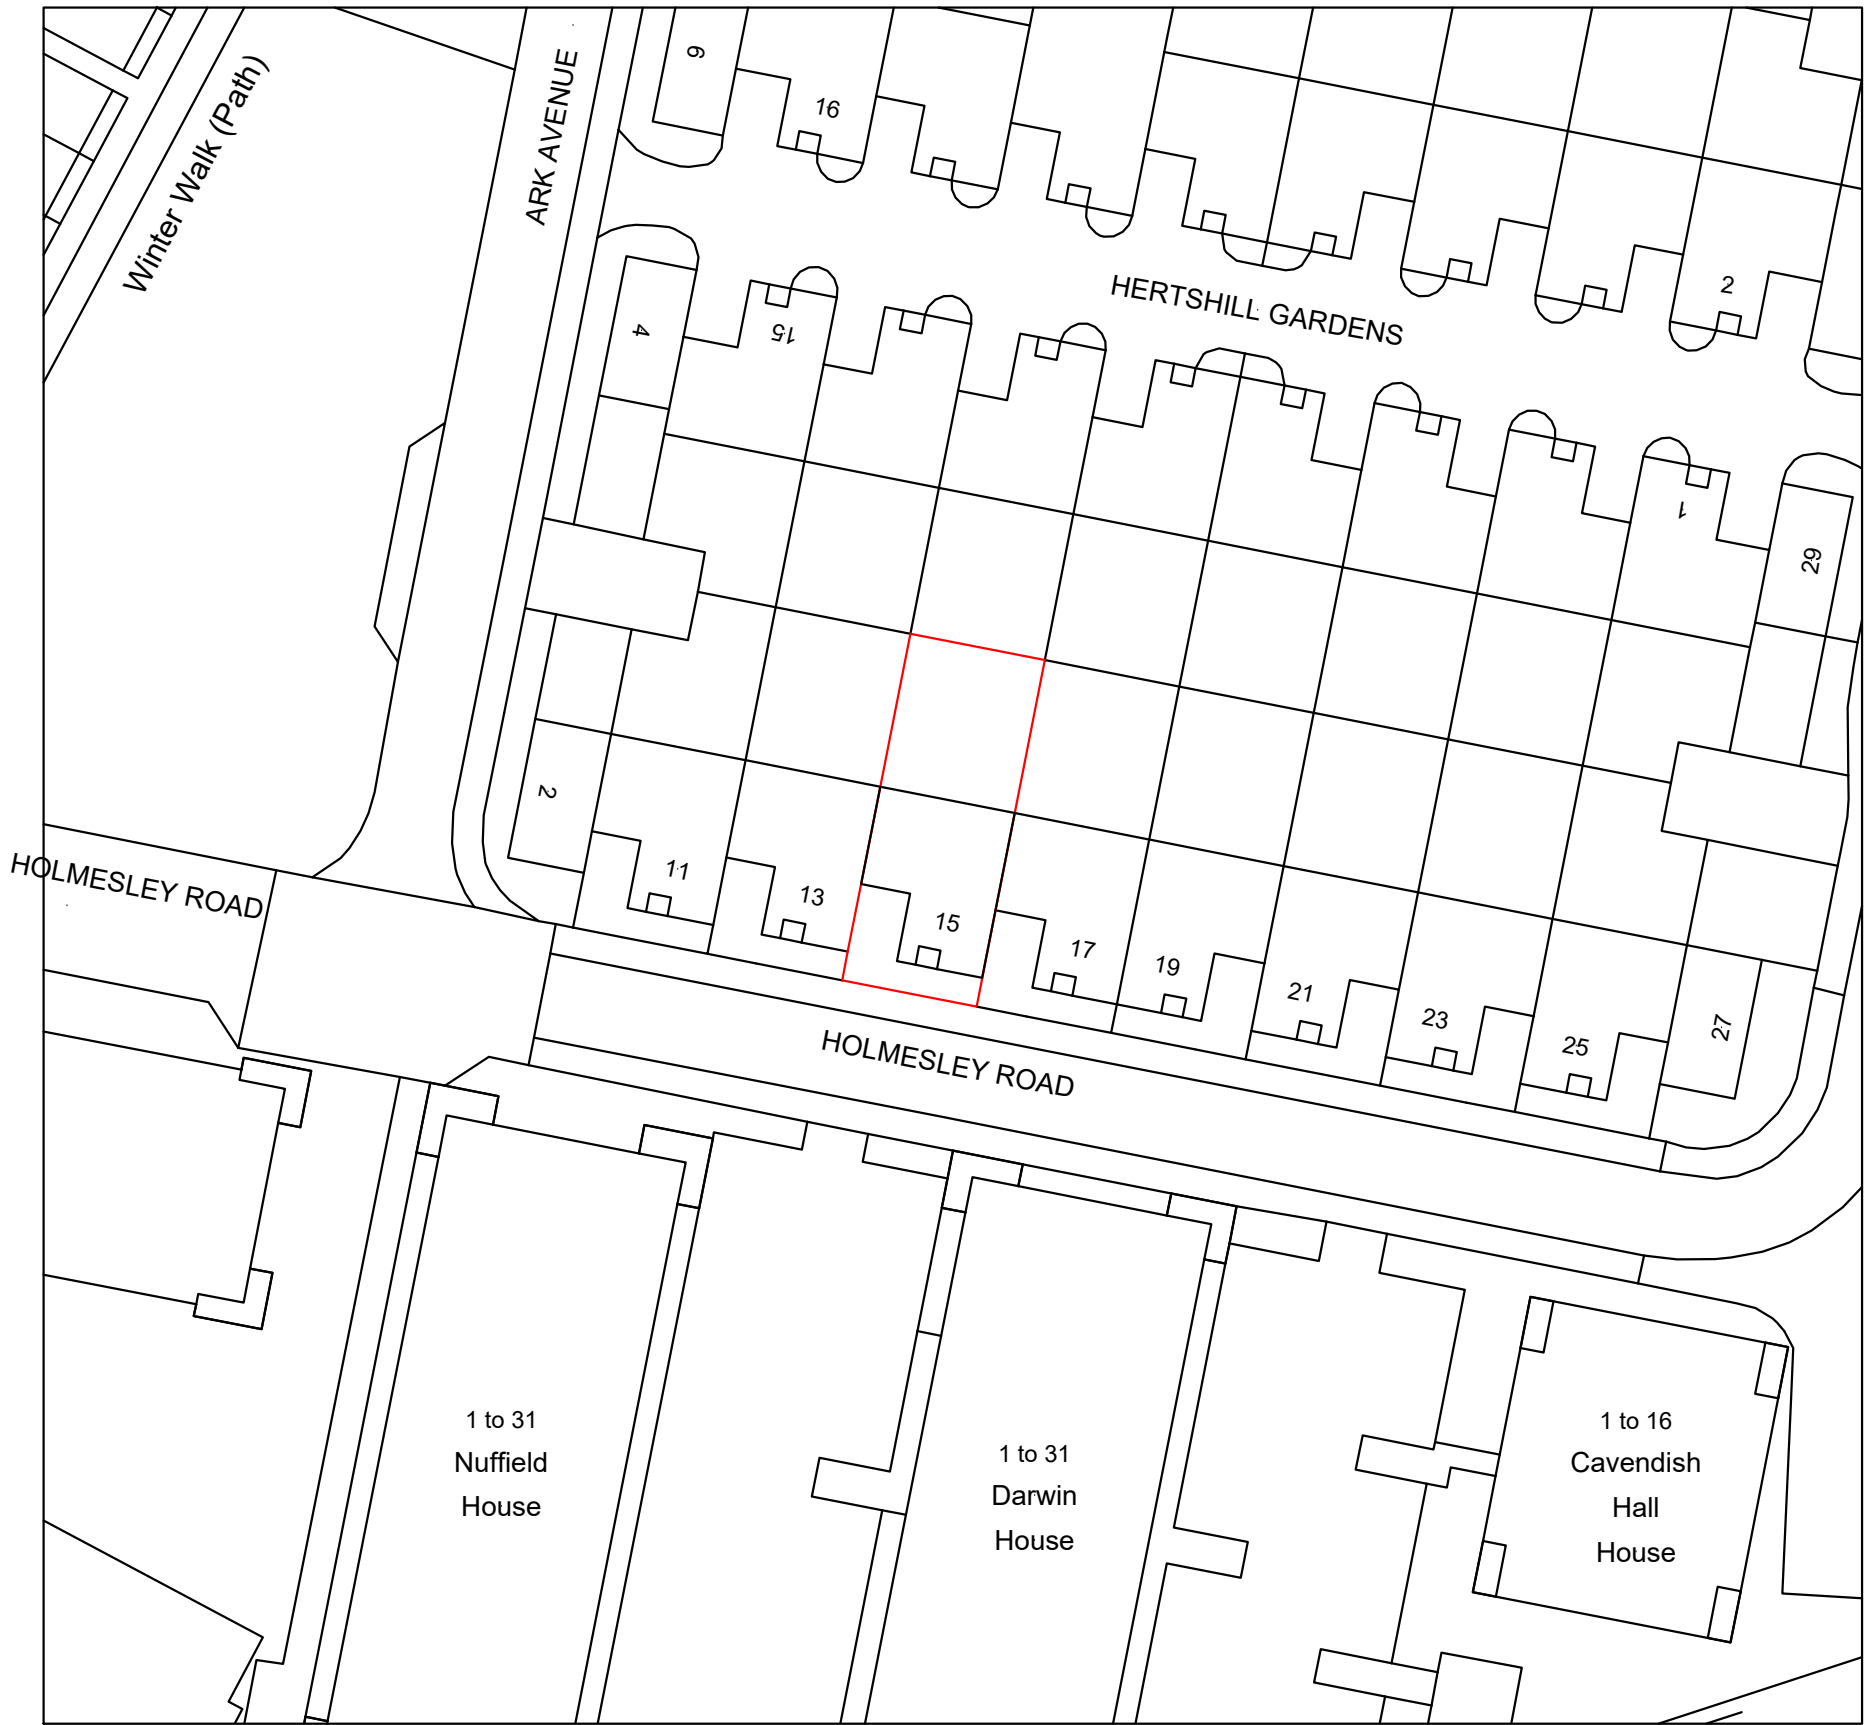

NORTH

