

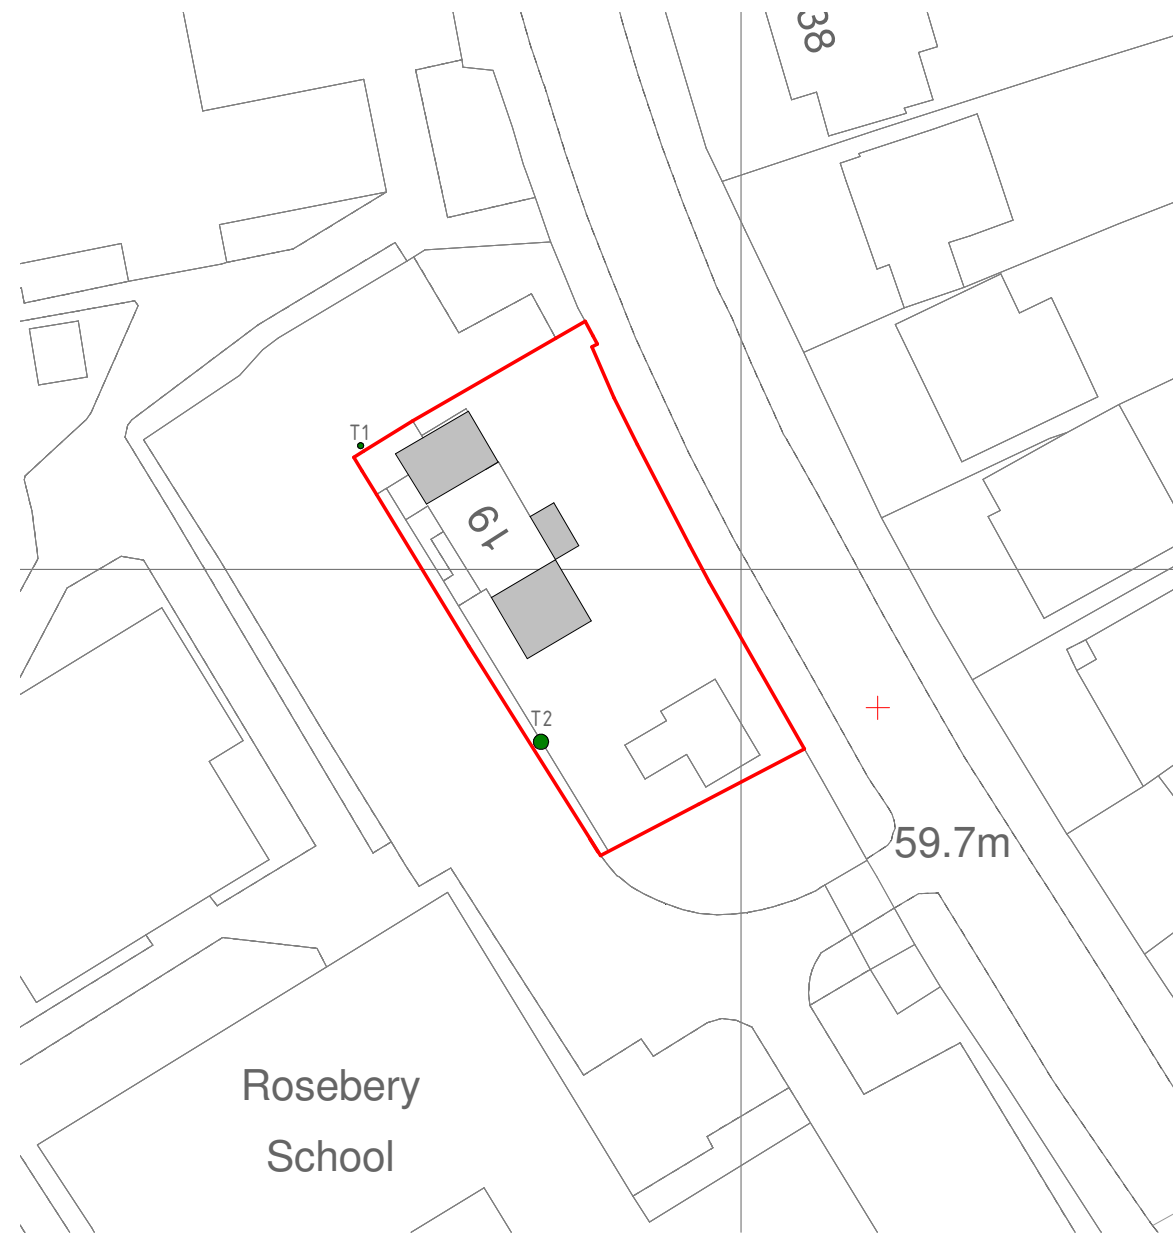


NOTE:  
All measurements to be checked on site.  
This drawing is prepared for planning purposes only.

NORTH

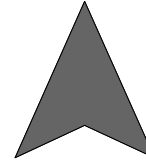

02/EBP - EXISTING BLOCK PLAN  
1: 500

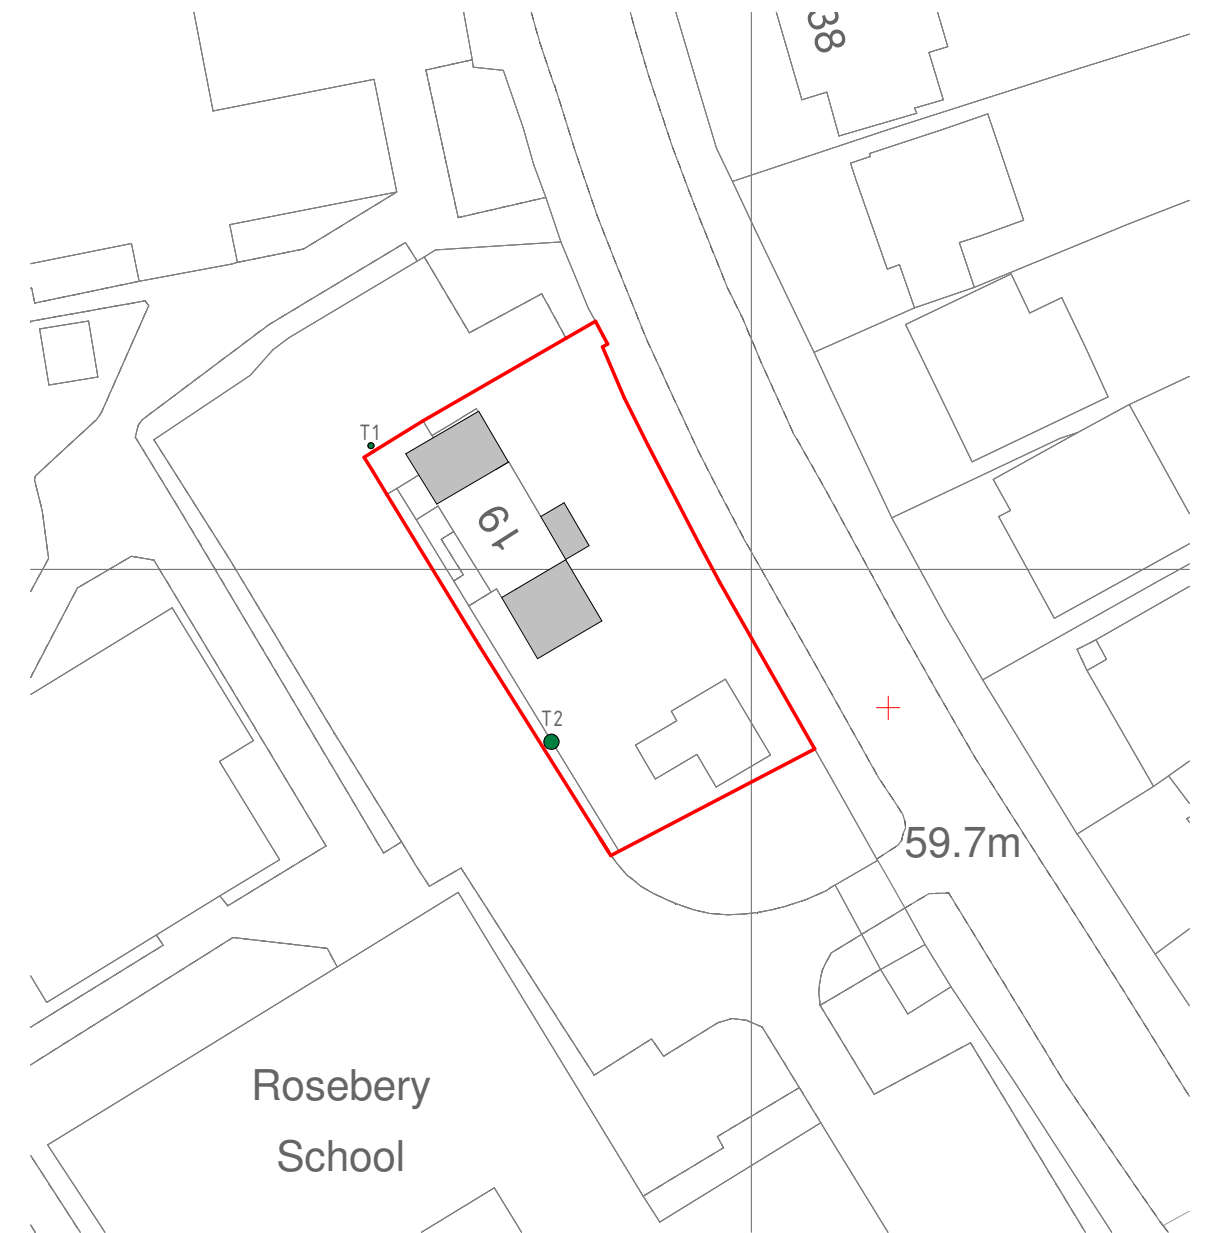

02/PBP - PROPOSED BLOCK PLAN  
1: 500

OSGB Maps purchased from www.streetwise.net  
© Crown Copyright and database rights 2019 OS 100047474



VISUAL SCALE 1:500 @ A3

PROJECT NO.  
751  
PROJECT ADDRESS:  
19 Whitehorse Drive Epsom KT18 7NQ

SHEET NO: REV:  
751/ 02

SCALE:

DRAWING TITLE:  
BLOCK PLANS  
DATE:  
MARCH 2024