


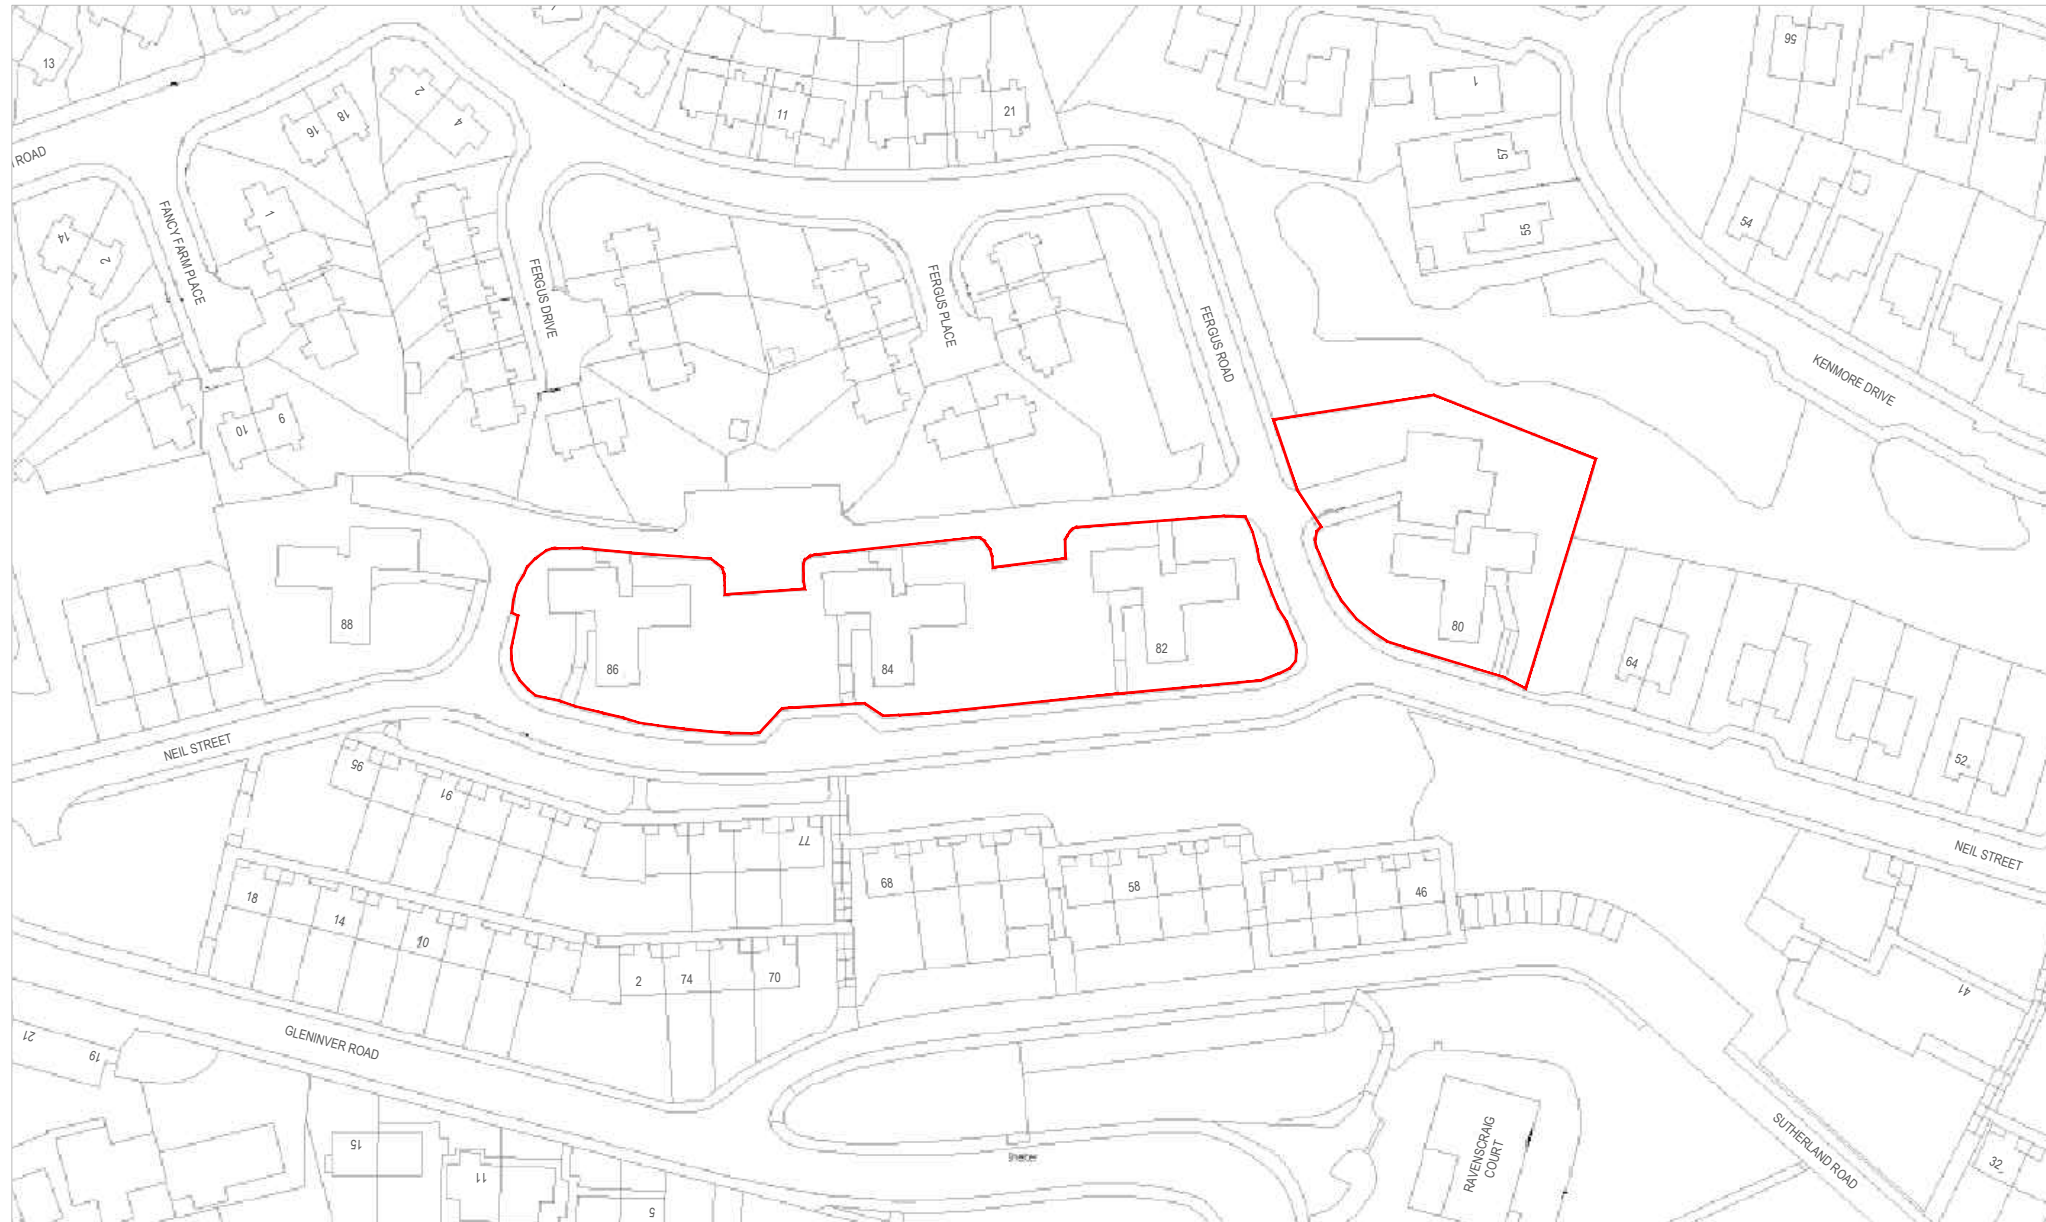

**80-86 Neil Street  
Greenock  
Easting: 225087  
Northing: 675669  
Postcode: PA16 9JE**

- Notes**
1. THIS DRAWING IS COPYRIGHT, RESERVED AND REMAINS THE PROPERTY OF G3 CONSULTING ENGINEERS LIMITED.
  2. THE CONTRACTOR AND HIS SUBCONTRACTORS/SUPPLIERS ARE TO VERIFY ALL DIMENSIONS AND LEVELS ON SITE BEFORE MAKING SHOP DRAWINGS OR COMMENCING MANUFACTURE.
  3. DO NOT SCALE THIS DRAWING. ONLY USE FIGURED DIMENSIONS. THE CONTRACTOR IS TO BRING TO THE NOTICE OF THE ENGINEER ANY DISCREPANCIES CONTAINED IN THIS DRAWING PRIOR TO WORK COMMENCING. WHERE REQUIRED THIS DRAWING TO BE READ IN CONJUNCTION WITH ALL RELEVANT DESIGN DRAWINGS AND SPECIFICATIONS.
  4. ALL WORK TO CONFORM TO THE RELEVANT BRITISH STANDARDS.



B	UPDATED TO OS MAP	P	DP	22/04/24
A	SCALE UPDATED, SCALEBAR ADDED	P	DP	03/04/24
rev	description	by	chkd	date





**DOCQUET**  
We hereby certify this is a true and fair copy of the plan/drawing referred to in the Application.  
Dated \_\_\_\_\_ Signed \_\_\_\_\_

**client**  
RIVER CLYDE HOMES

**project**  
DEMOLITION OF  
80 - 86 NEIL STREET  
GREENOCK

**title**  
LOCATION PLAN

**G3 CONSULTING ENGINEERS**  
Orion House, 7 Robroyston Oval, Nova Business Park, Glasgow, G33 1AP  
T: 0141-558-3295, E: enquiries@g3eng.co.uk

drawn	checked	date
P	CC	21/03/24
scales	1:1250	sheet size A3
Drawing Number	J5575-L01	Revision B

Reproduced from Ordnance Survey Landranger Sheet 64 (1:50,000 scale) by permission of the Ordnance Survey. © Crown Copyright. License number 100047533.

