



- Notes:
- 1) This Drawing as not for construction
 - 2) Dimensions are not to be scaled for constructions
 - 3) All dimensions are to be checked on site
 - 4) All dimensions are in millimeters



Rear Elevation

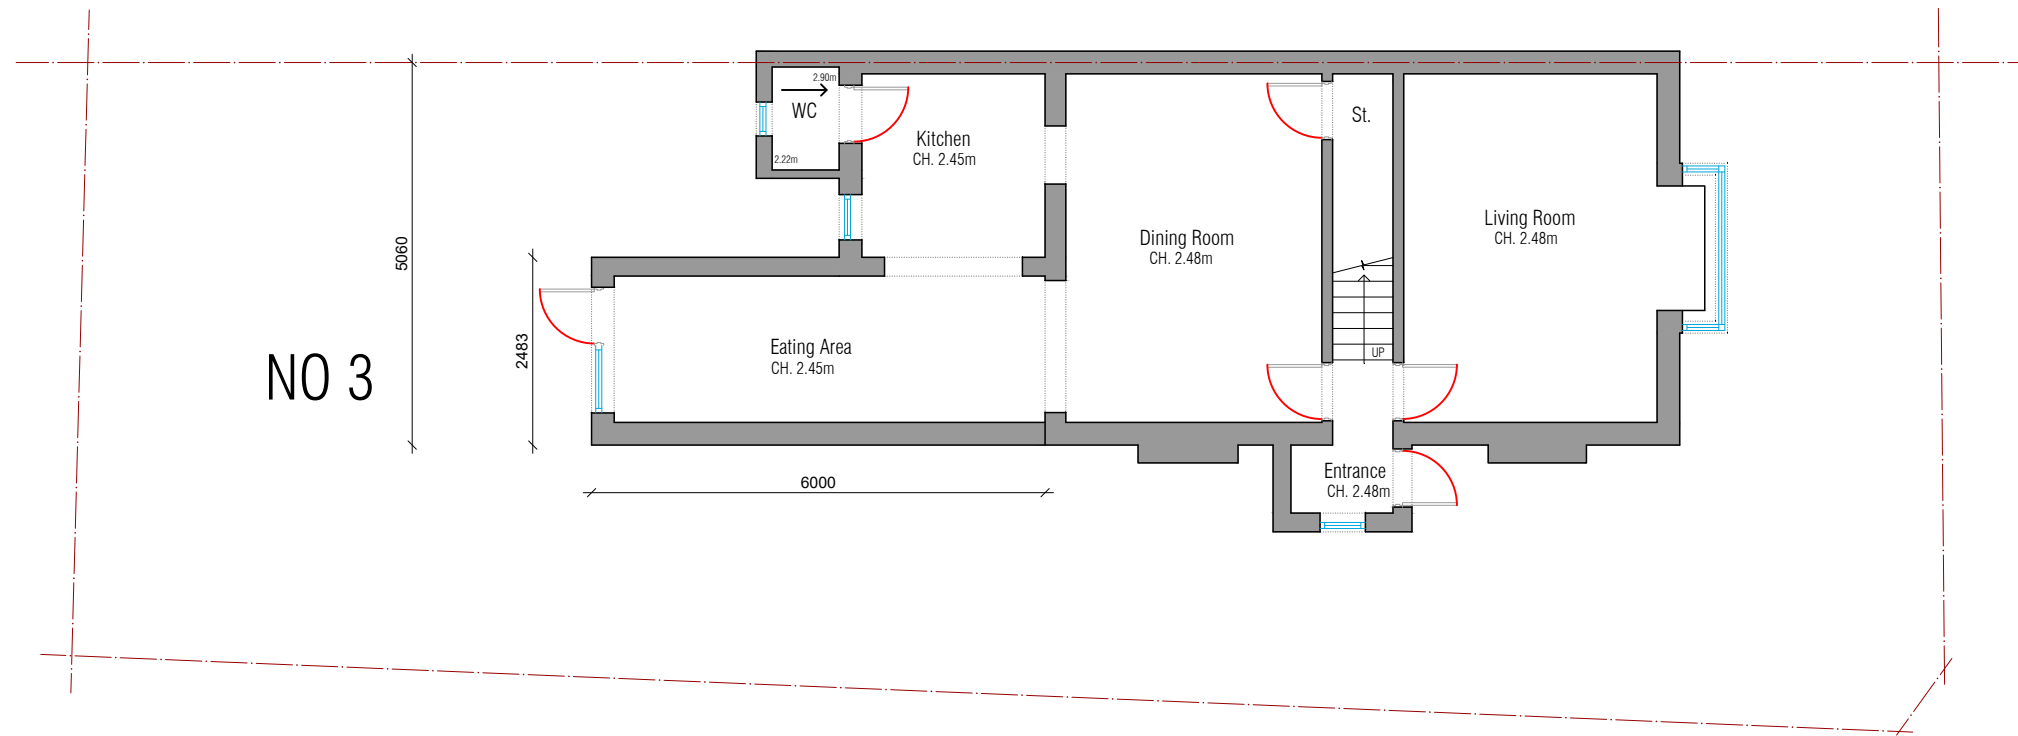

Ground Floor

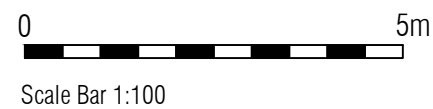

Project: 3 Lindsay Road KT4 8LF
Proposed Ground Floor & Rear Elevation

Scale: 1;100@A3 April 2024

8LF.3.PRO.001

Architectural Drawings & Applications by Samuel
* samuel.35@outlook.com
* 07845 048130