




Proposed Fixed Light Jamb Detail  
Scale 1:10

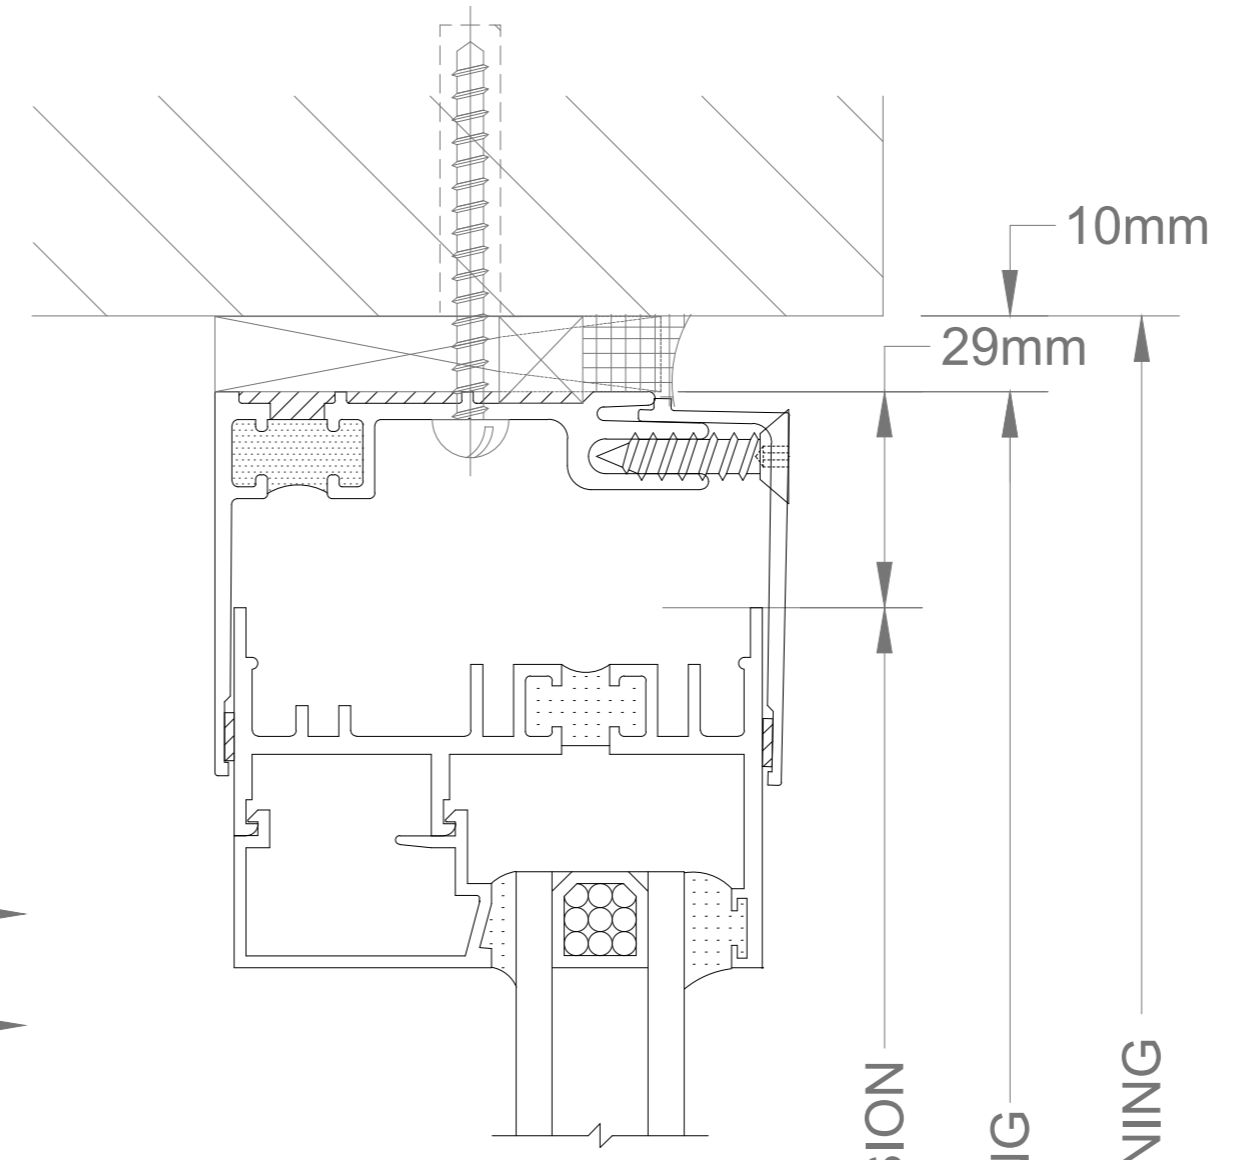


Proposed Fixed Light Head Detail  
Scale 1:10

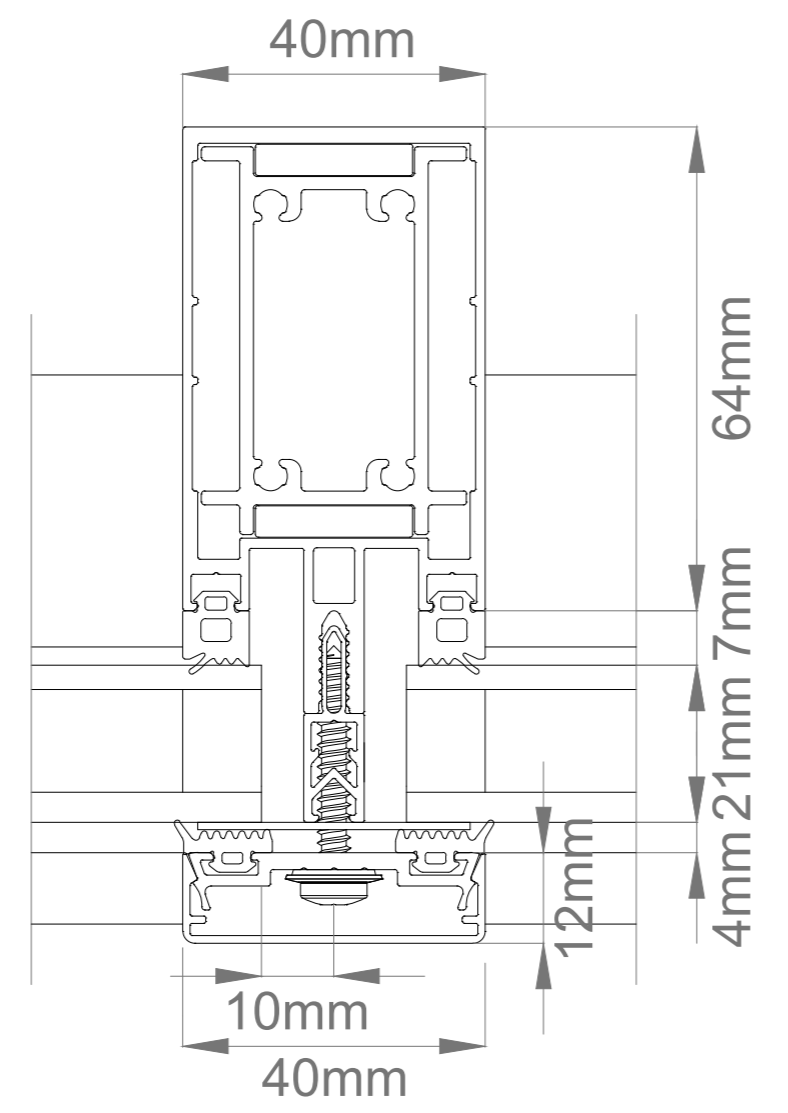

Proposed Fixed Light Mullion Detail  
Scale 1:10

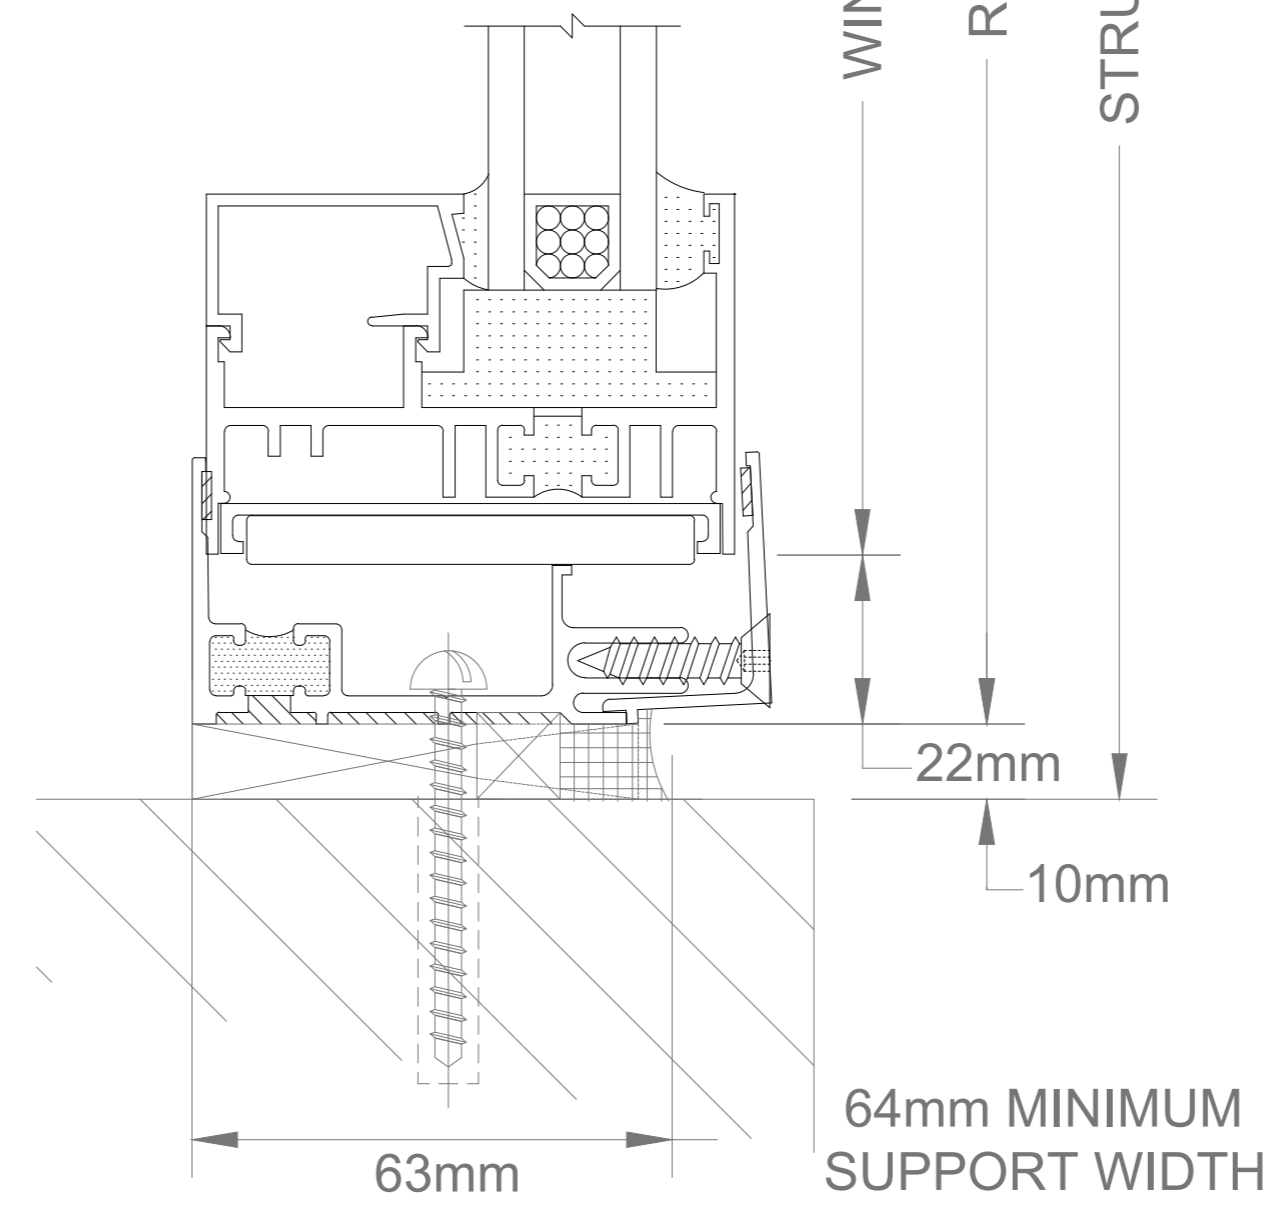

Proposed Fixed Light Cill Detail  
Scale 1:10

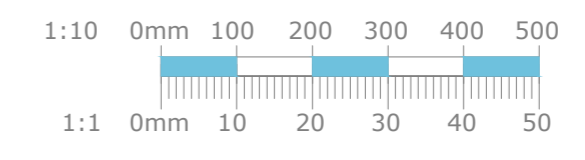

All dimensions and levels must be checked and verified on site and not scaled from drawing.

Errors and omissions to be reported to the architects. to be read in conjunction with all relevant architectural, structural & mechanical/electrical drawings and specifications.

This drawing is copyright.

**Notes**

**STAGE**

- PRE APPLICATION
- LAWFUL DEVELOPMENT
- PLANNING APPLICATION
- CONDITIONS
- BUILDING CONTROL
- AS-BUILT

Rev	Date	Description
A	28.02.24	Planning Issue

**VJS** Architectural Design & Planning Services  
T: 01908 771285 E: info@vjsprojects.co.uk

Project:  
**COMMERCIAL PLANNING APPLICATION**  
160 - 162 MARSH ROAD  
LUTON  
LU3 2QL

Drawing Title:  
**PROPOSED LARGE SCALE DETAILS**

Drawn: JB Date: FEB 2024 Scale: 1:10

Drawing No: 2070 - 004 Revision: A

Drawing Status:  
**PLANNING ISSUE**

'For planning purposes only'