
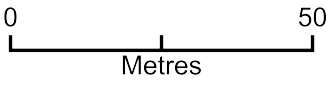


# 26 Turnbull Drive, Leicester, LE3 2JW - Location Plan

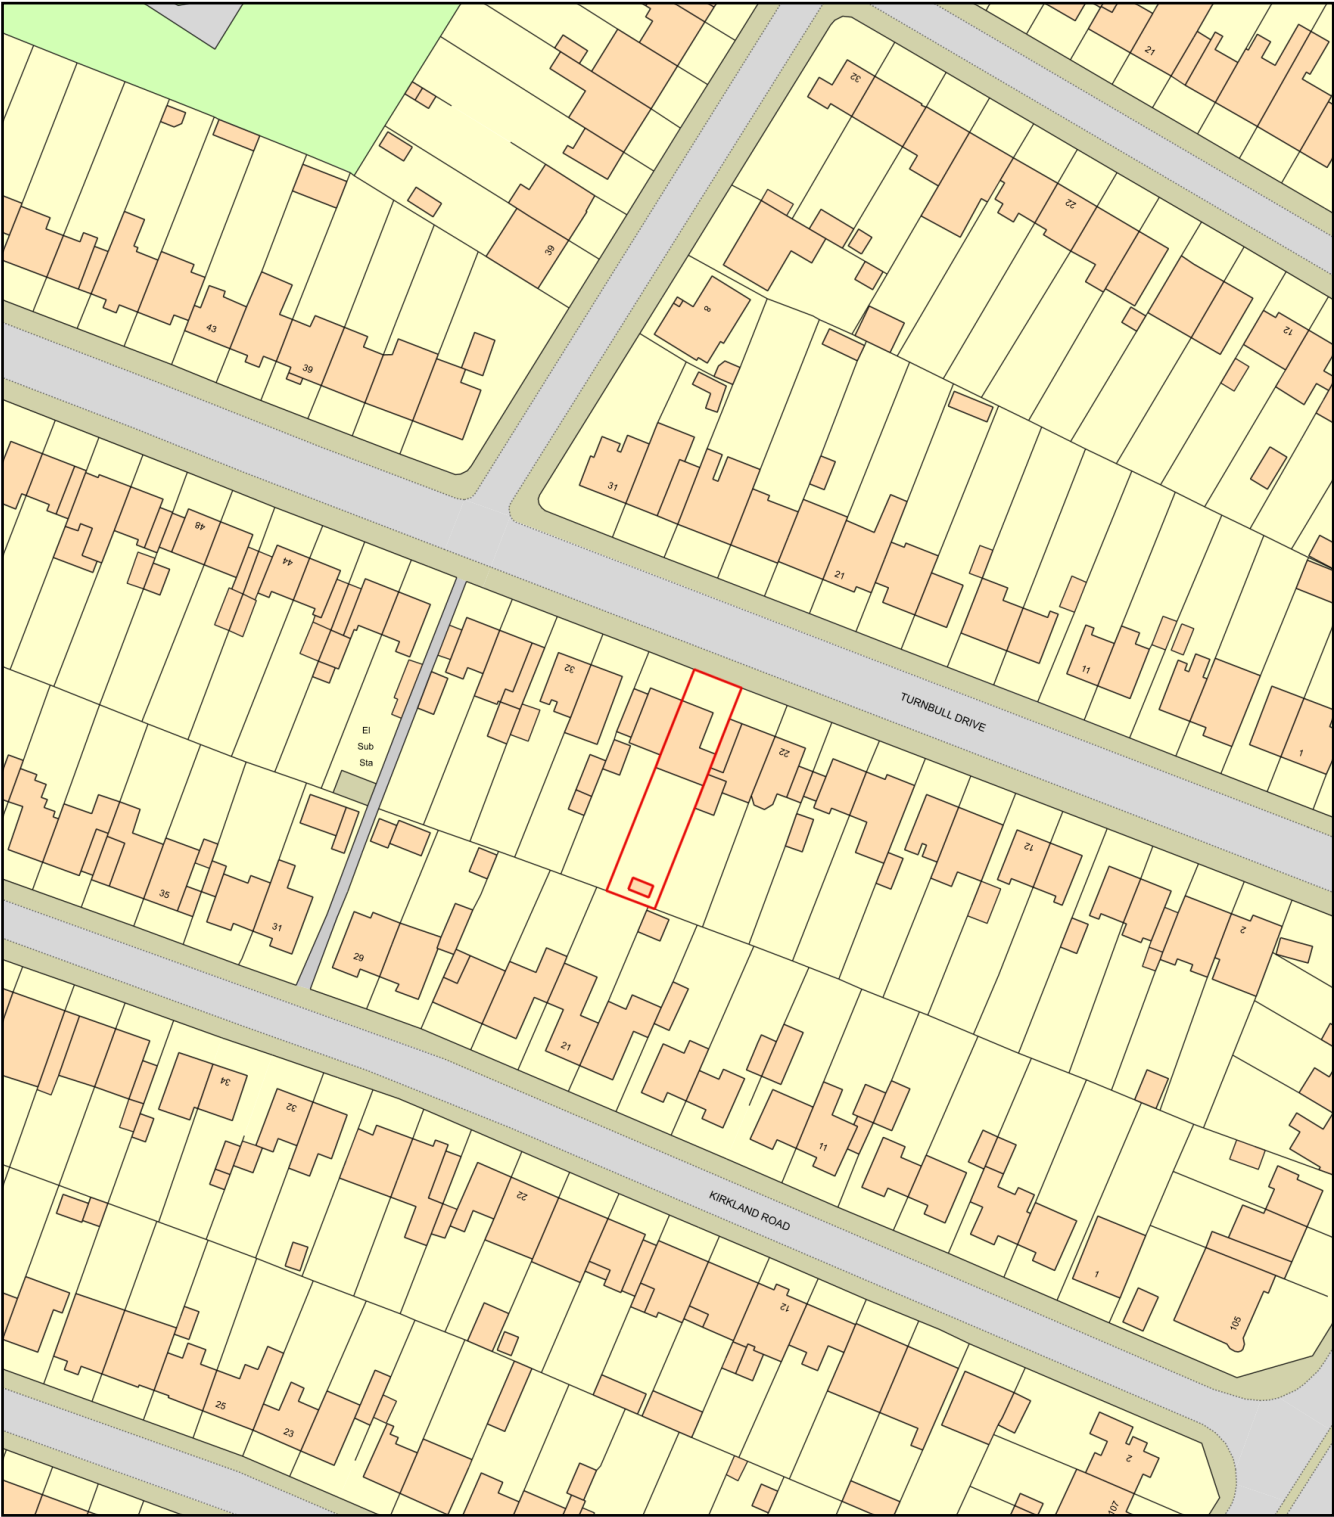

Plan Produced for: Sheena Raval  
Date Produced: 16 Mar 2021  
Plan Reference Number: TQRQM21075134615291  
Scale: 1:1250 @ A4