
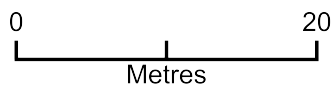


# 26 Turnbull Drive, Leicester, LE3 2JW

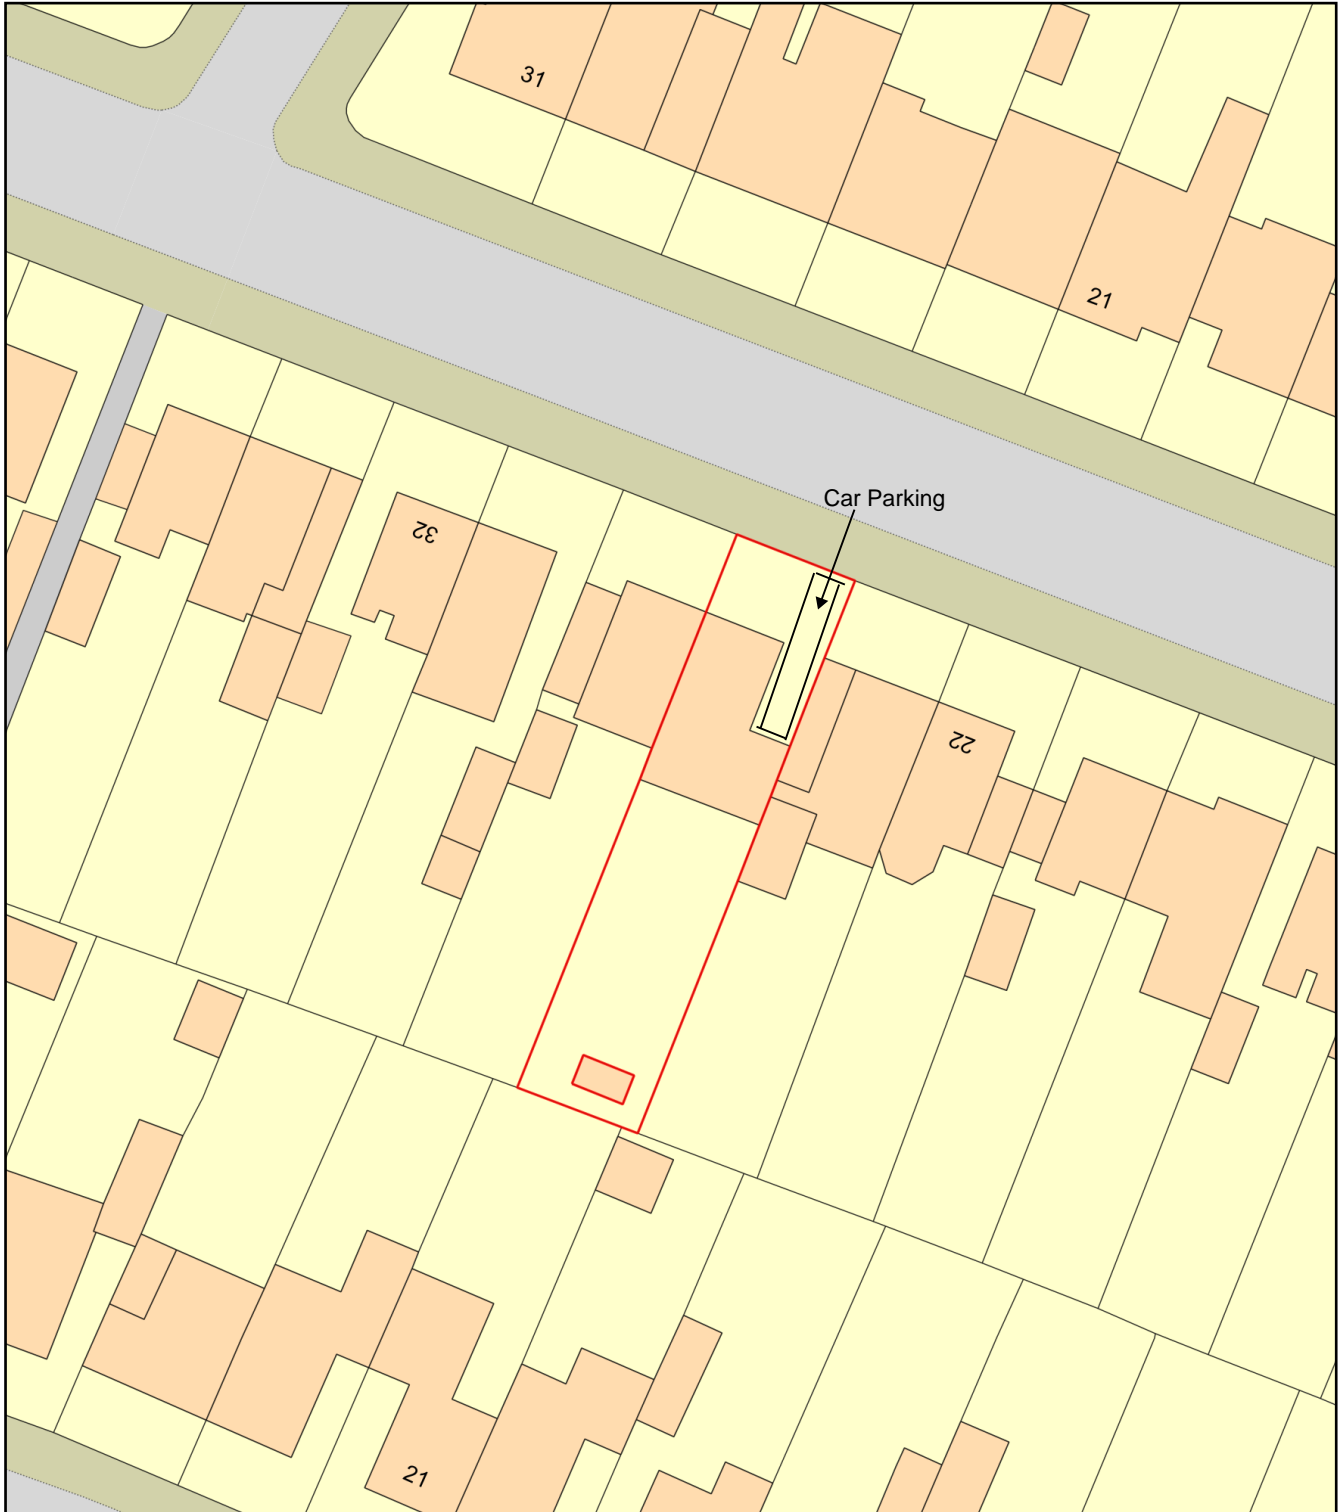

Plan Produced for: Sheena Raval

Date Produced: 16 Mar 2021

Plan Reference Number: TQRQM21075134424604

Scale: 1:500 @ A4