


# Location Plan

Site Address: 3, Martin Avenue, Kirby Muxloe, LE9 2JH

Date Produced: 18-Apr-2024

Scale: 1:1250 @A4

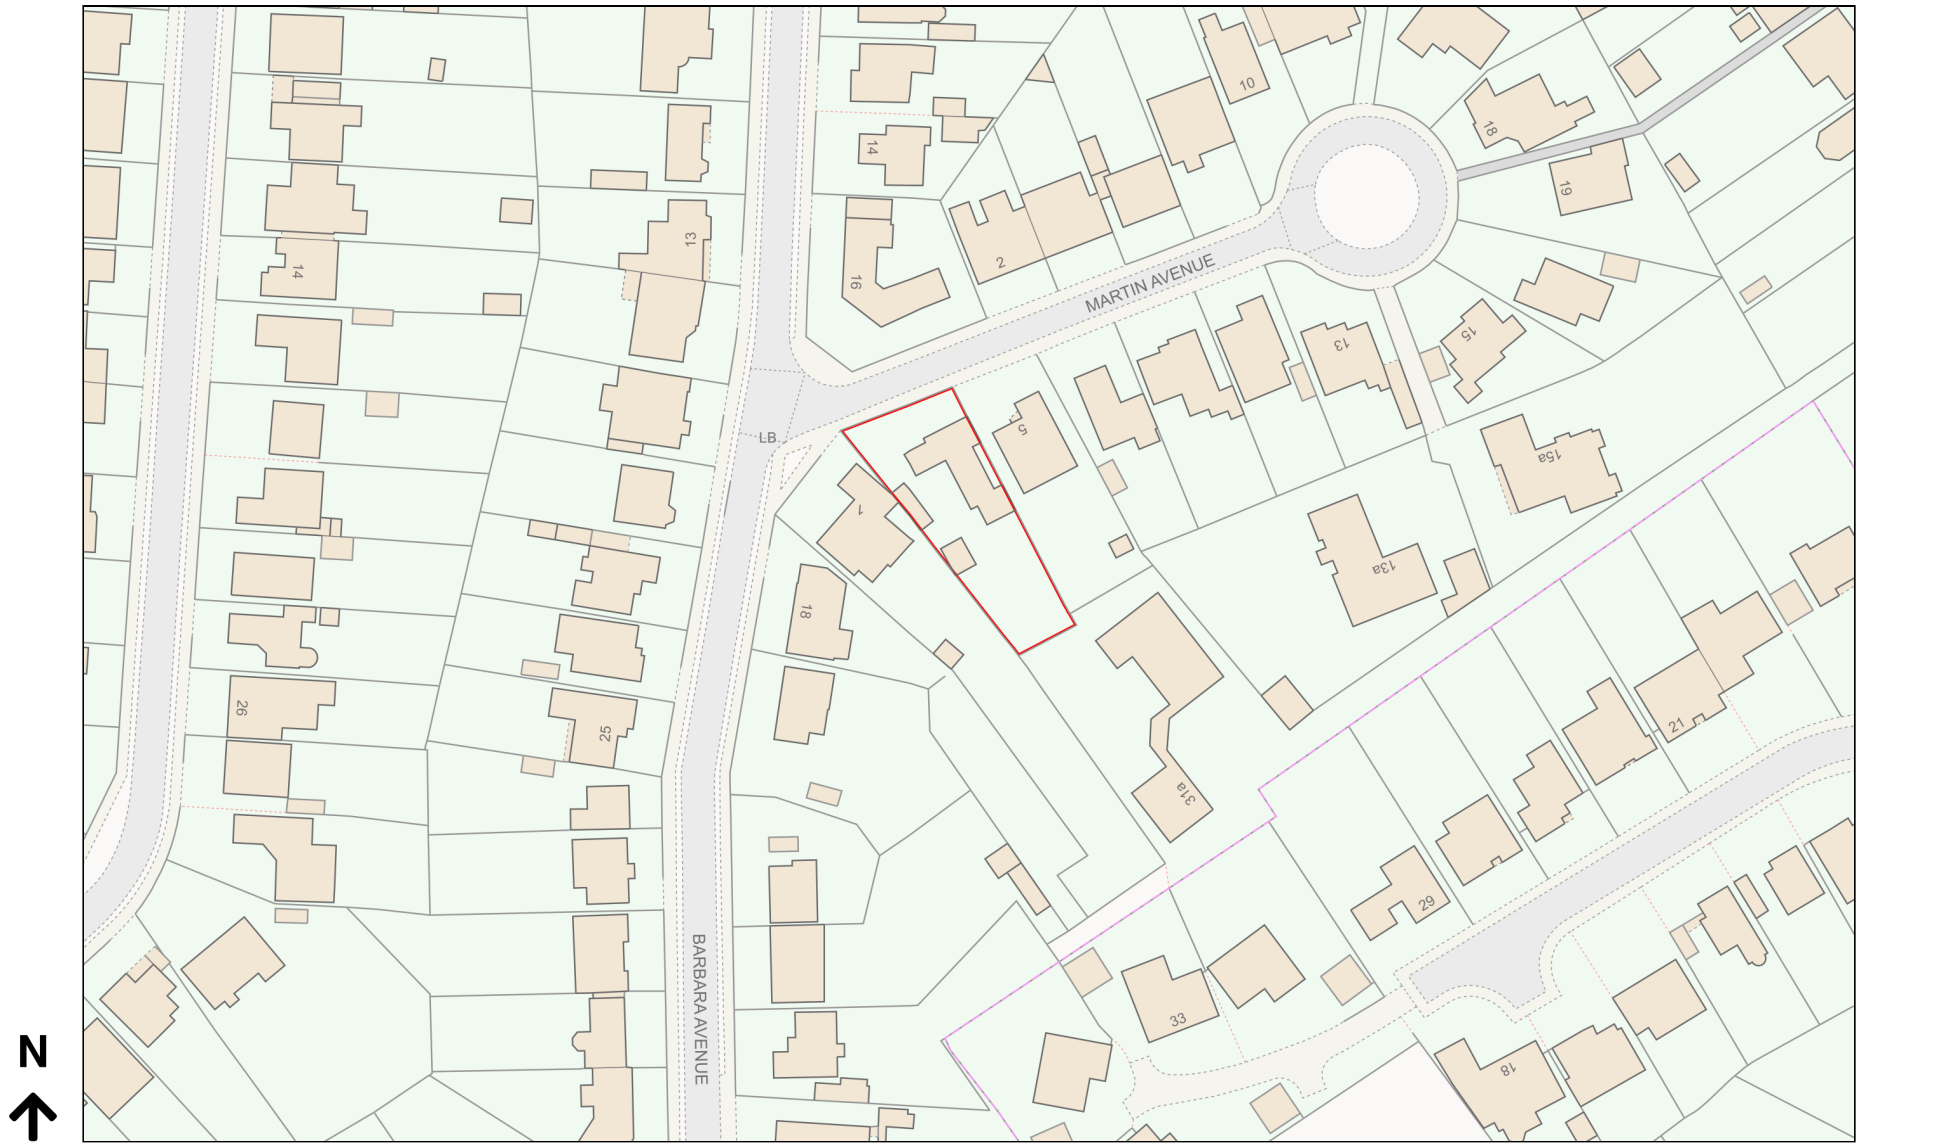

Planning Portal Reference: PP-1298776v1