


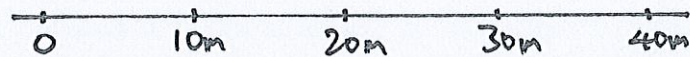

APPLICATION SITE

EXISTING Block PLAN 1:500 @ A3

SCALE 1:500 @ A3



THIS IS THE PLAN REFERRED TO IN THE APPLICATION BY .....

ISABELL HENDRY

65 BENTS ROAD

CHAPELTON

STRATHAVEN

ML10 6SA

DRAWING No IH/2024/02