


① 2250070 MK04 VENT  
 U-VALUE 1.3 W/M<sup>2</sup>K 780W X 980 LONG

PROPOSED SECTIONAL SIDE ELEVATION 1:50 @ A3

SCALE 1:50 @ A3

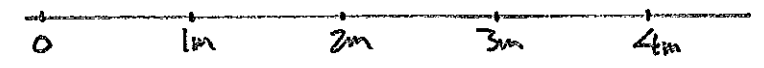

THIS IS THE PLAN REFERRED TO IN  
 THE APPLICATION BY .....  
 ISABELL HENDRY  
 65 BENTS ROAD  
 CHAPELTON  
 STRATHAVEN  
 ML10 6SA  
 DRAWING No IH/2024/017