


PEARL GARDEN

EXISTING SECTIONAL SIDE ELEVATION 1:50 @ A3

SCALE 1:50 @ A3

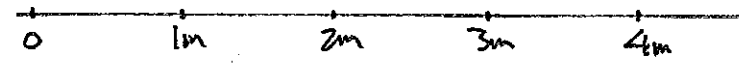

THIS IS THE PLAN REFERRED TO IN
THE APPLICATION BY
ISABELL HENDRY
65 BENTS ROAD
CHAPELTON
STRATHAVEN
ML10 6SA
DRAWING No IH/2024/010