


EXISTING SECTIONAL SIDE ELEVATION 1:50 @ A3

SCALE 1:50 @ A3

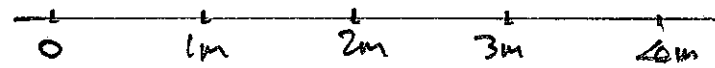

THIS IS THE PLAN REFERRED TO IN
THE APPLICATION BY
A. AND M. PERRIE
11 WESTFIELD PARK
STRATHAVEN
ML10 6XH
DRAWING No AMP/2024/09