


PROPOSED SECTIONAL SIDE ELEVATION 1:50 @ A3

SCALE 1:50 @ A3

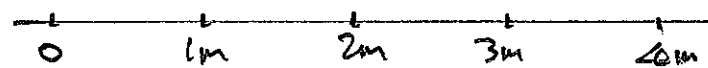

THIS IS THE PLAN REFERRED TO IN  
THE APPLICATION BY .....  
A. AND M. PERRIE  
11 WESTFIELD PARK  
STRATHAVEN  
ML10 6XH  
DRAWING No AMP/2024/015