



Ground Floor 1:50

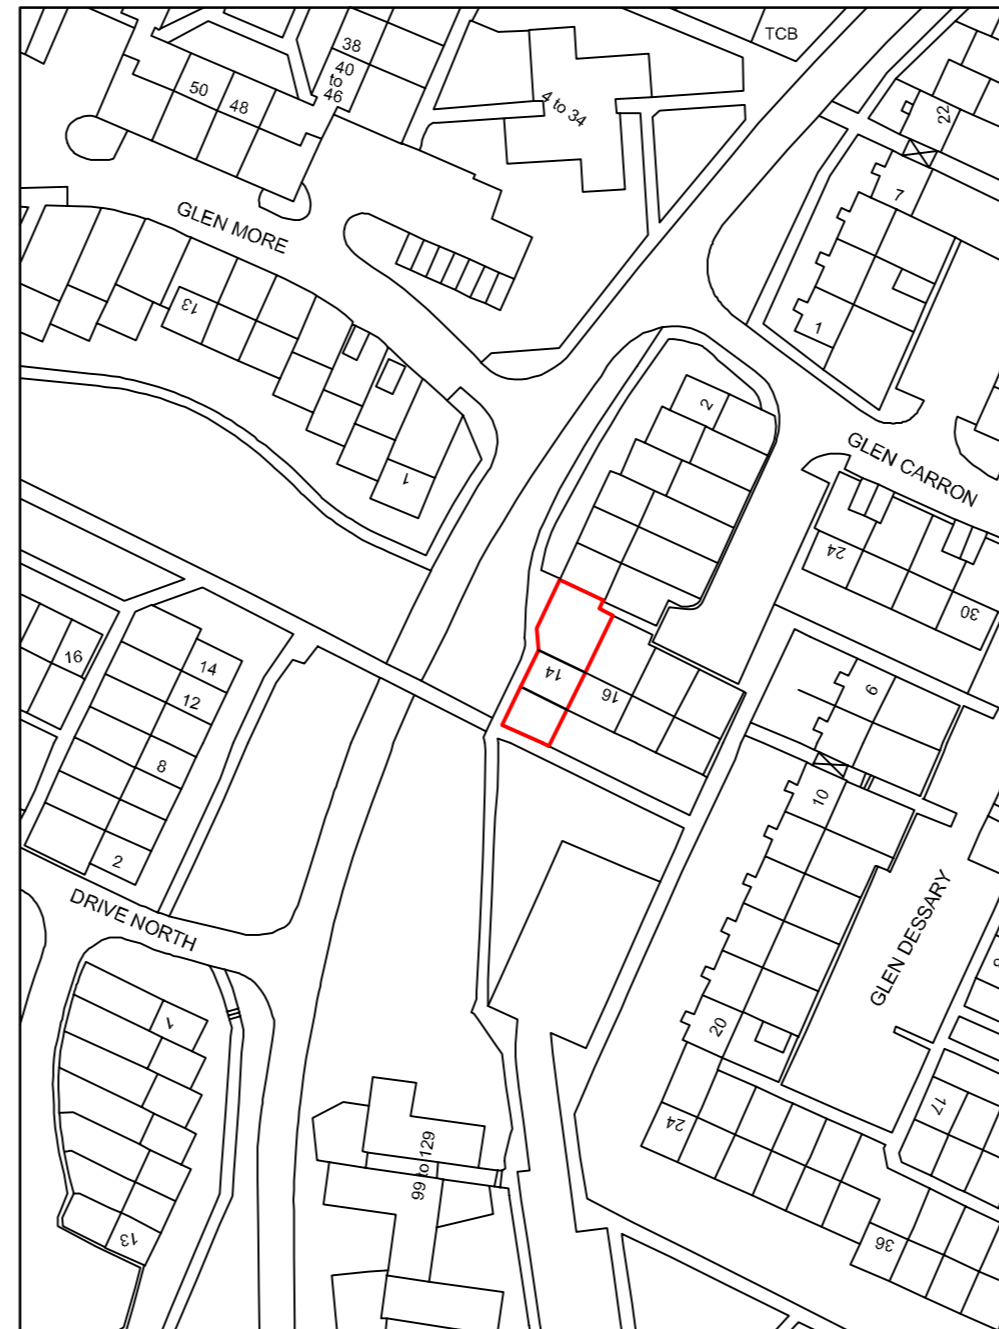


Location Plan 1:1250

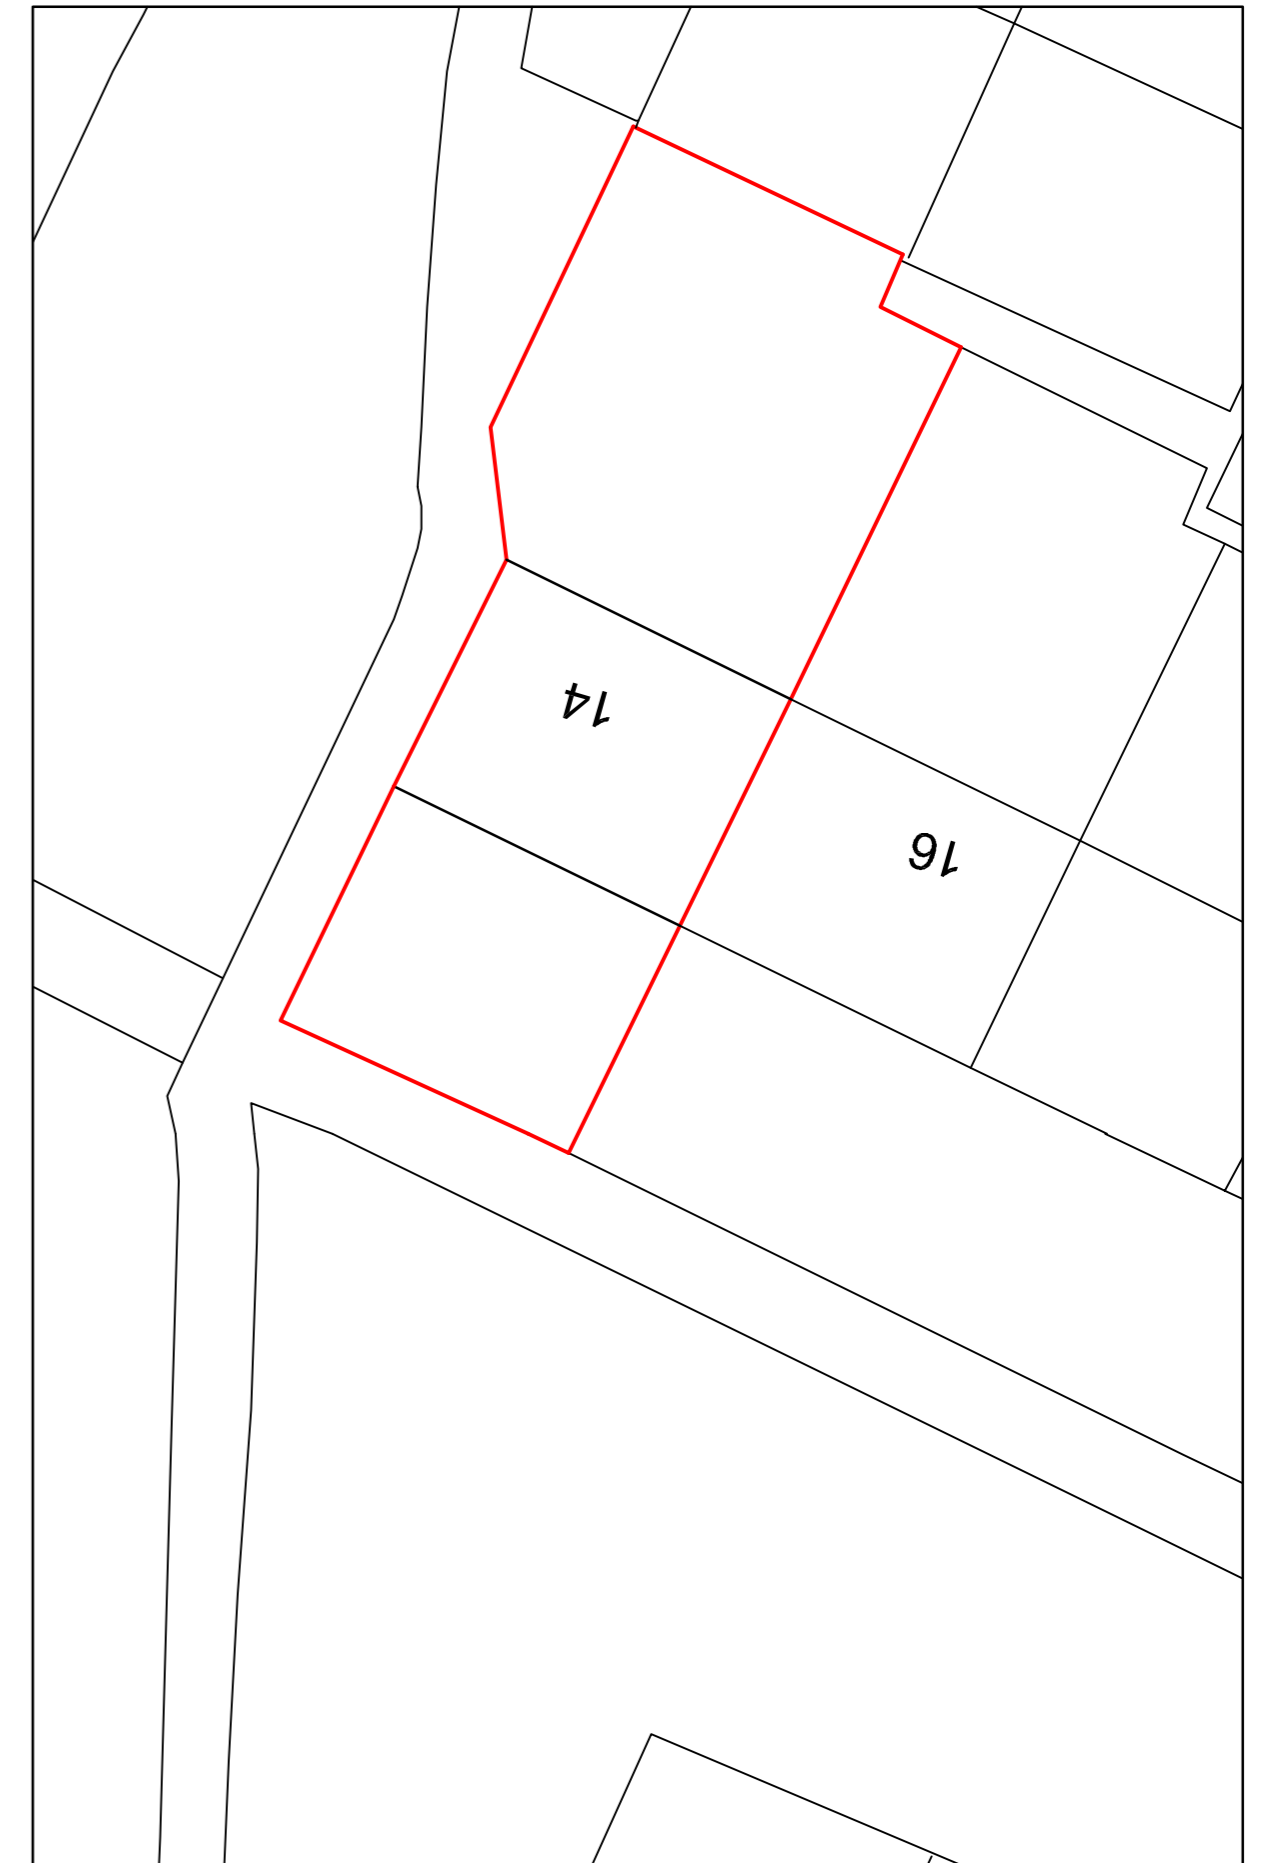


Block Plan 1:200




Front 1:100

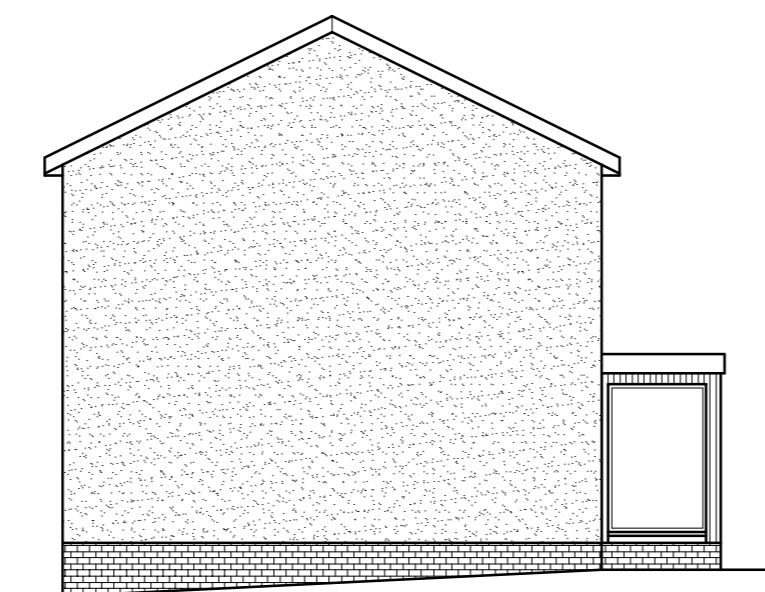


Side 1:100

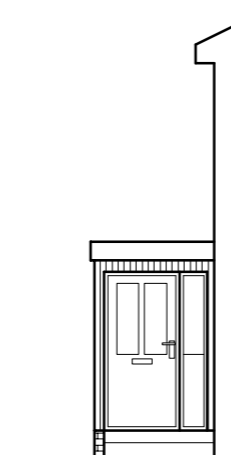


Side 1:100

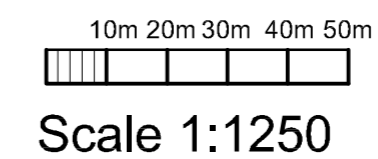


Scale 1:1250

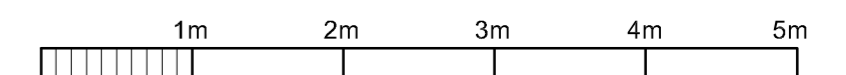

Scale 1:50

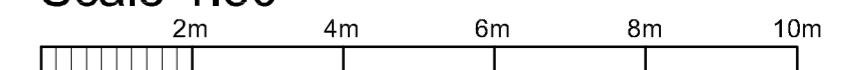

Scale 1:100

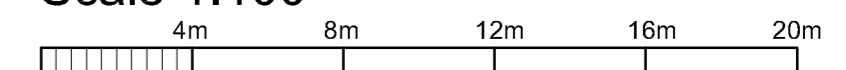

Scale 1:200

Project :
 Mr & Mrs Mclarnon
 14 Glen Carron
 East Kilbride, G74 2AH
 Scale 1:50/1:100/1:200/1:1250
 Date: 16/04/24 Rev

Existing

gle/01