


Location Plan

Site Address: The Old Chapel, Orchard Lane, Puddington, Neston, CH64 5SG

Date Produced: 03-Mar-2024

Scale: 1:1250 @A3

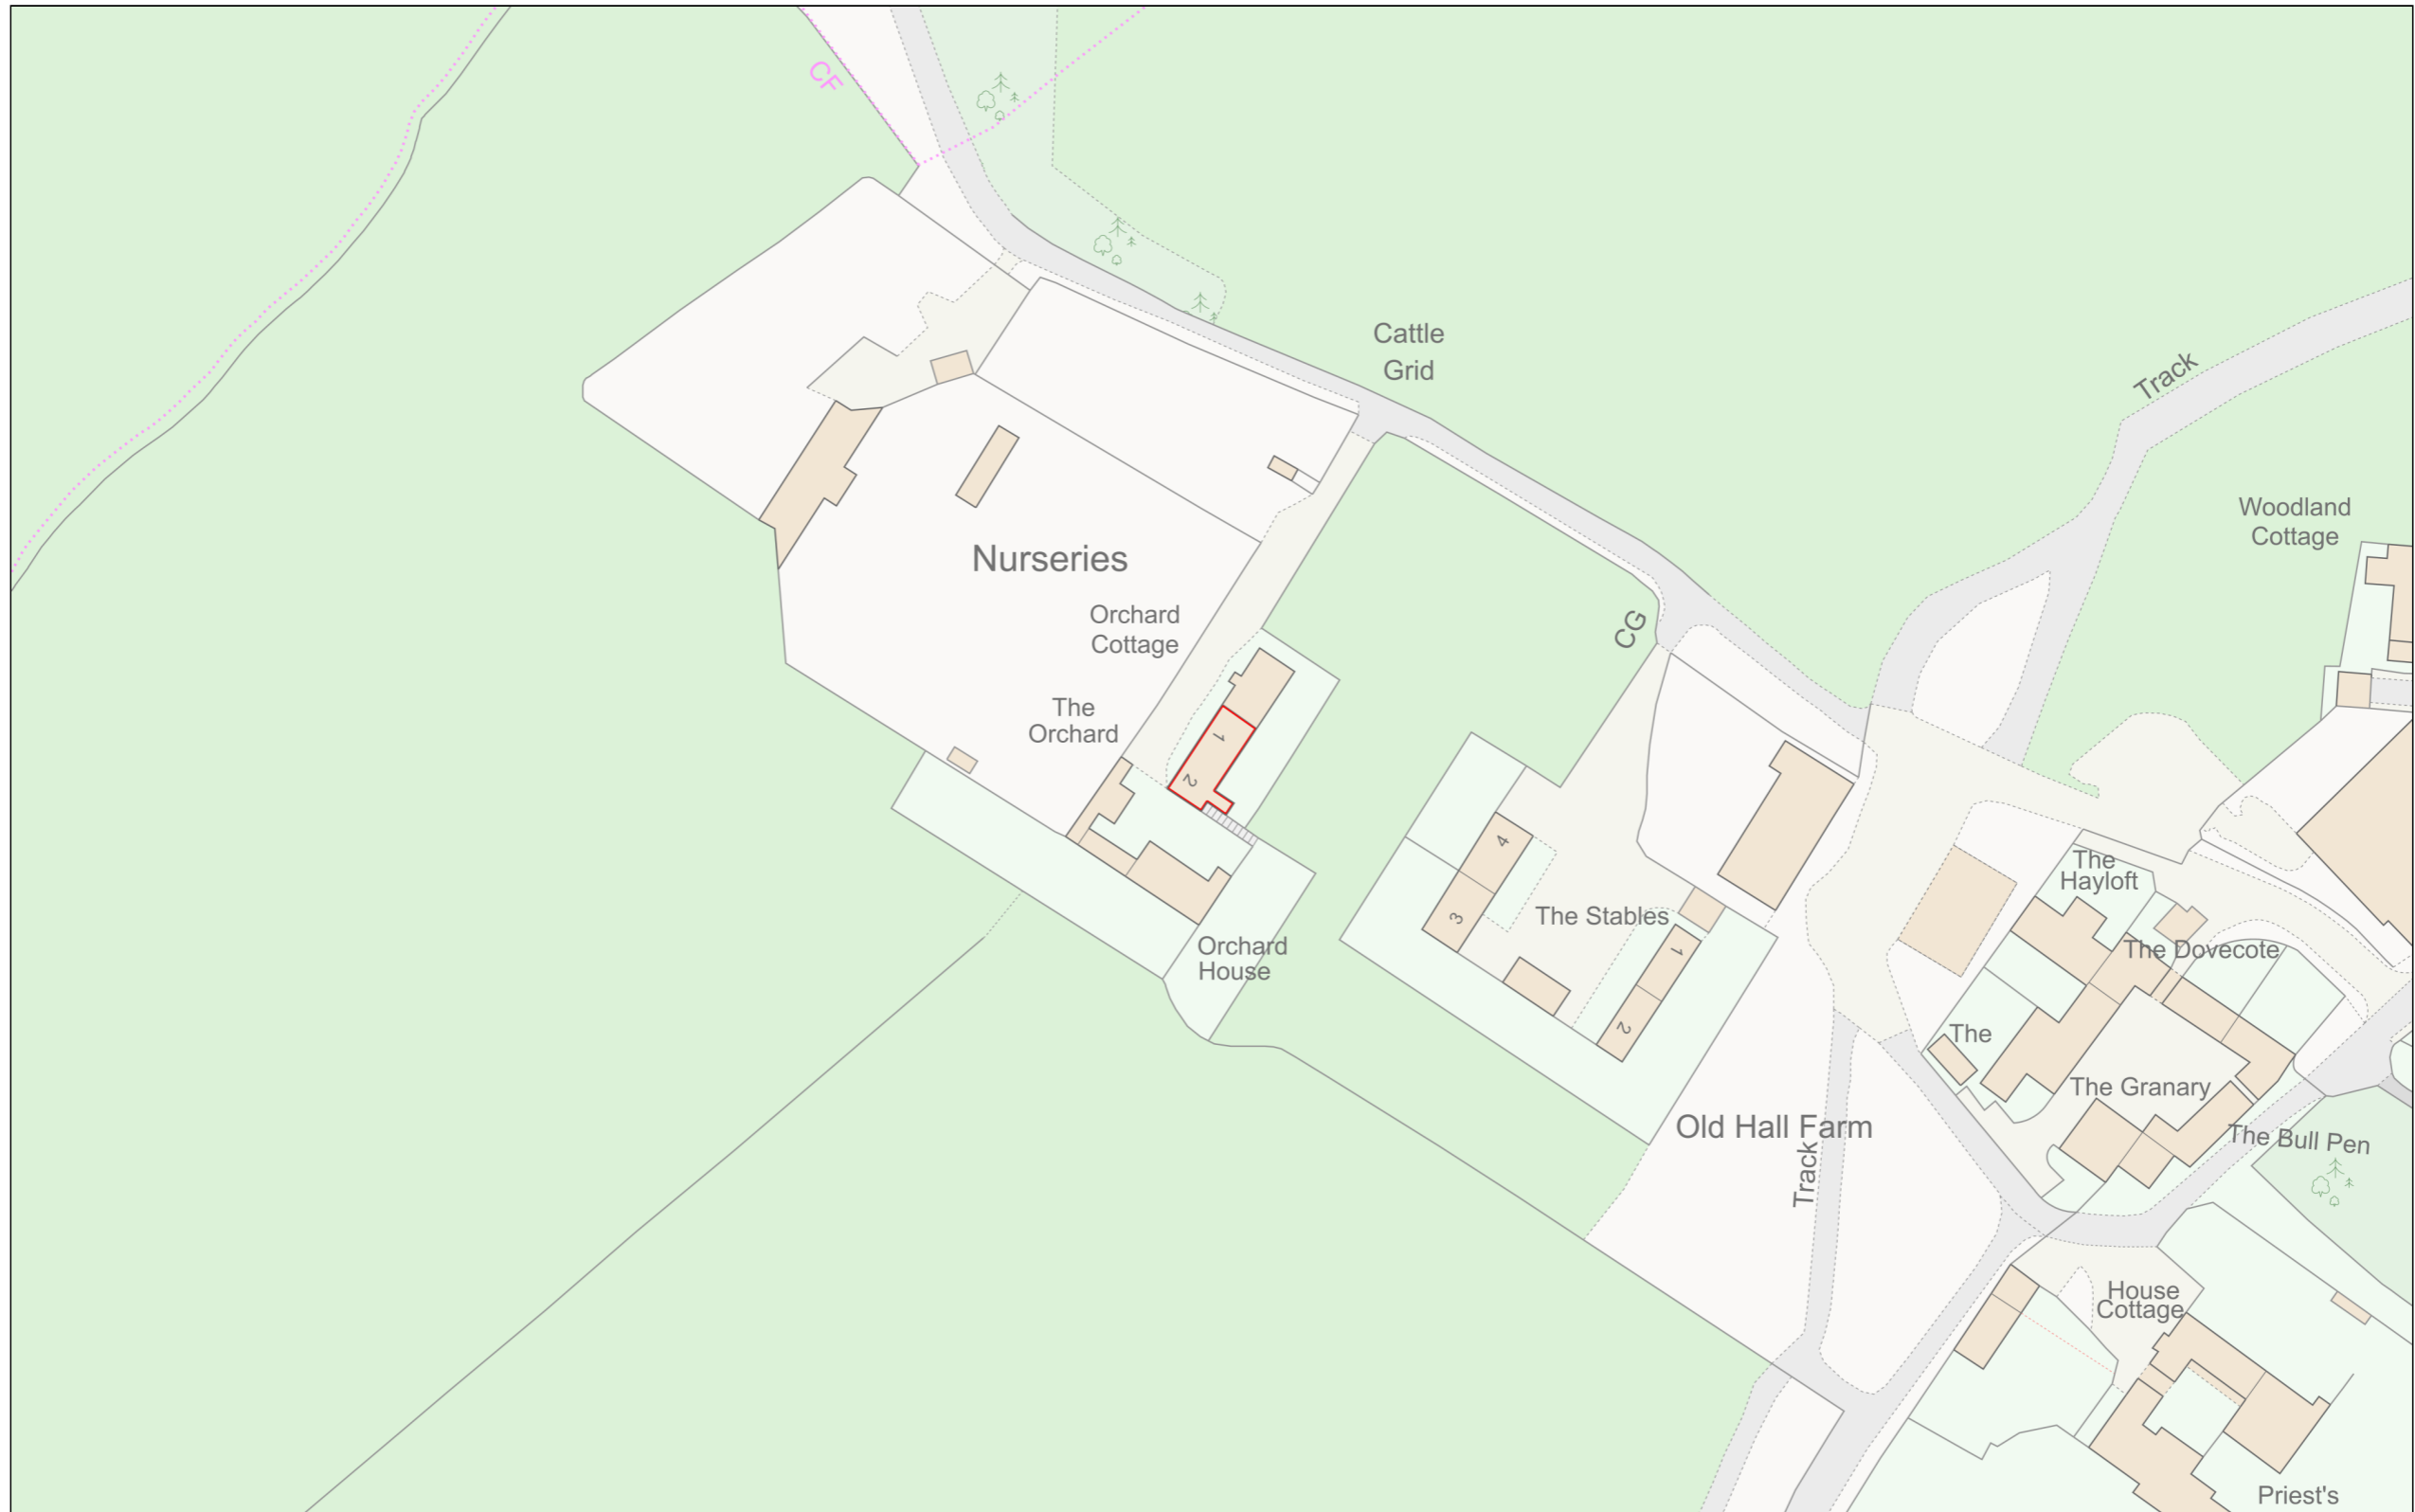

Planning Portal Reference: PP-12855233v1

