
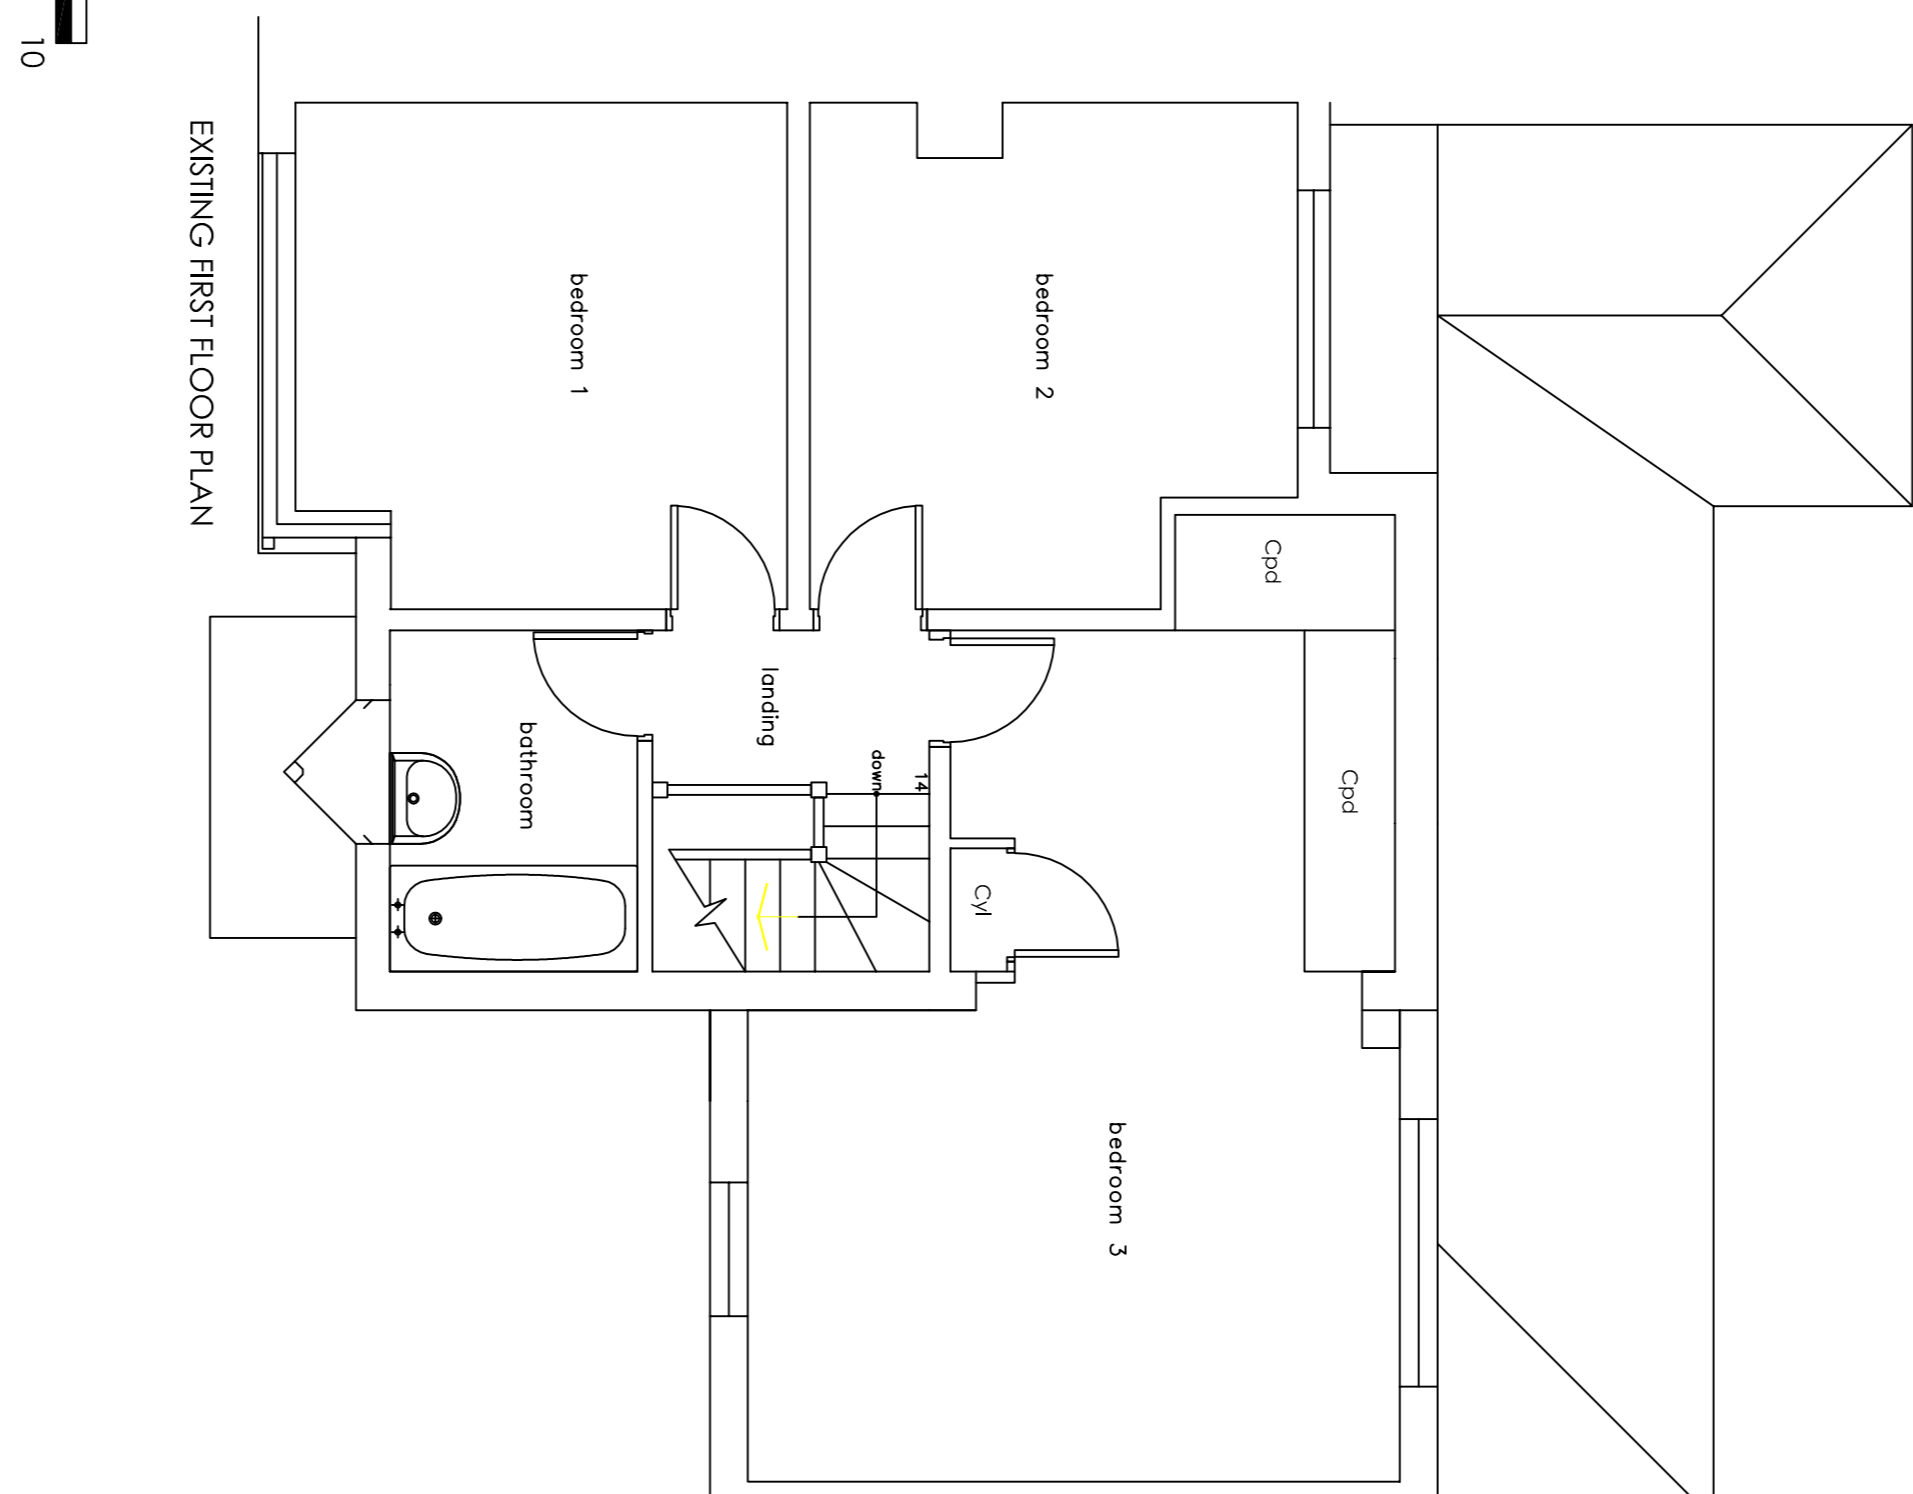
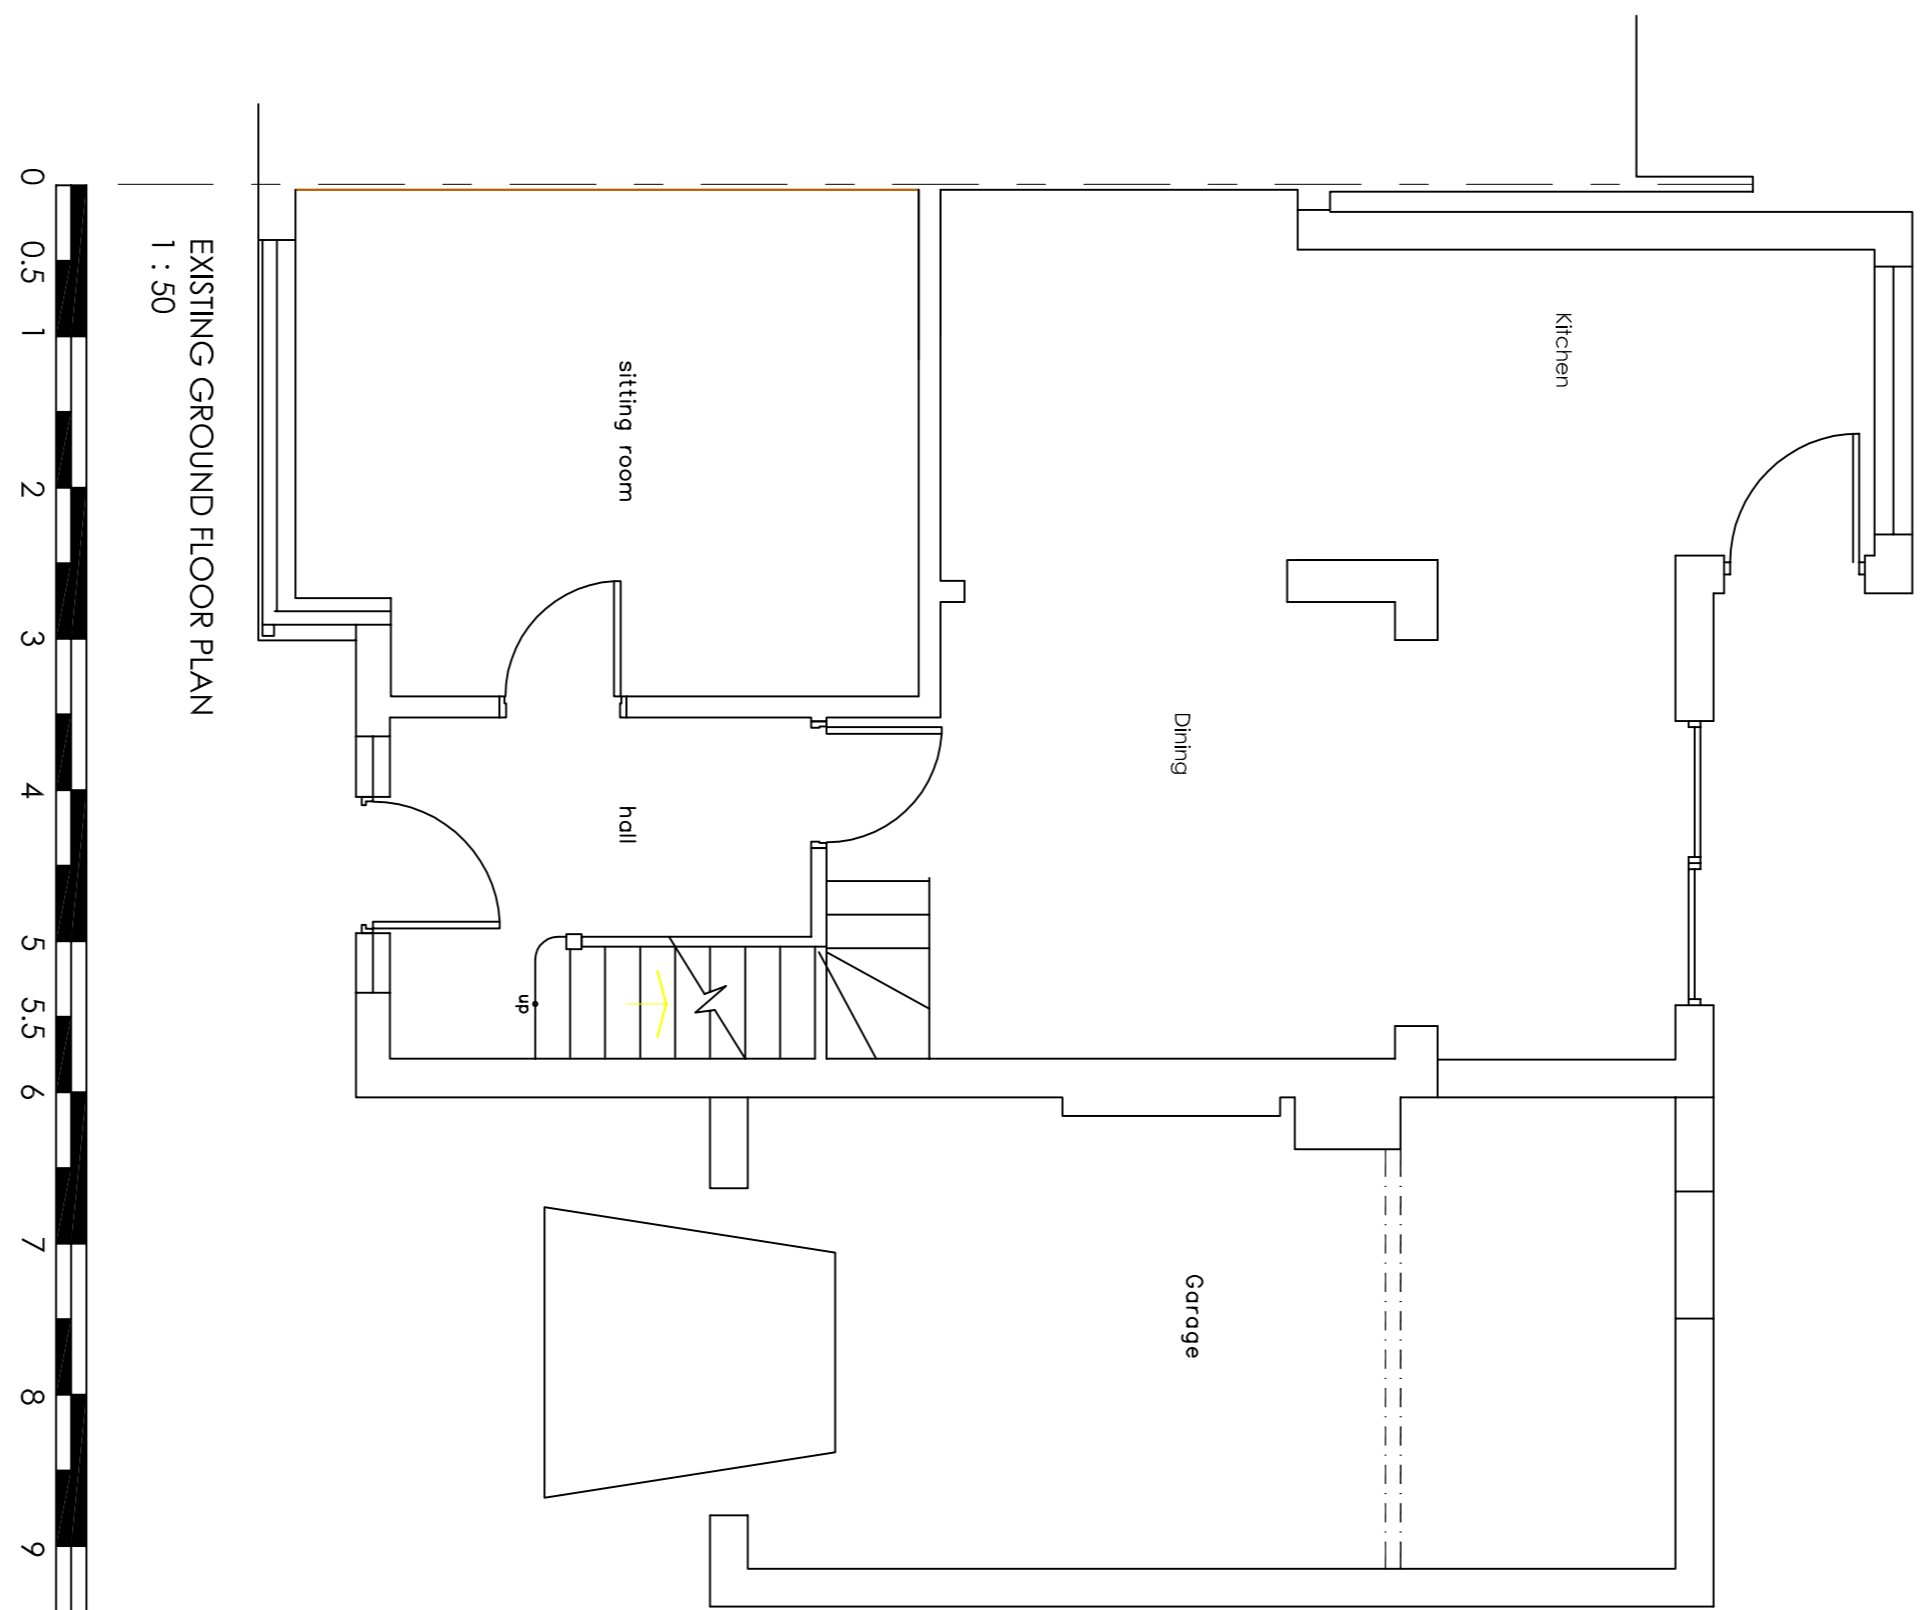


This drawing is the copyright of the  
PLATT WHITE PARTNERSHIP.


All dimensions are to be checked on site prior  
to commencing work.

**DONOT SCALE FROM THIS DRAWING**


NOTES

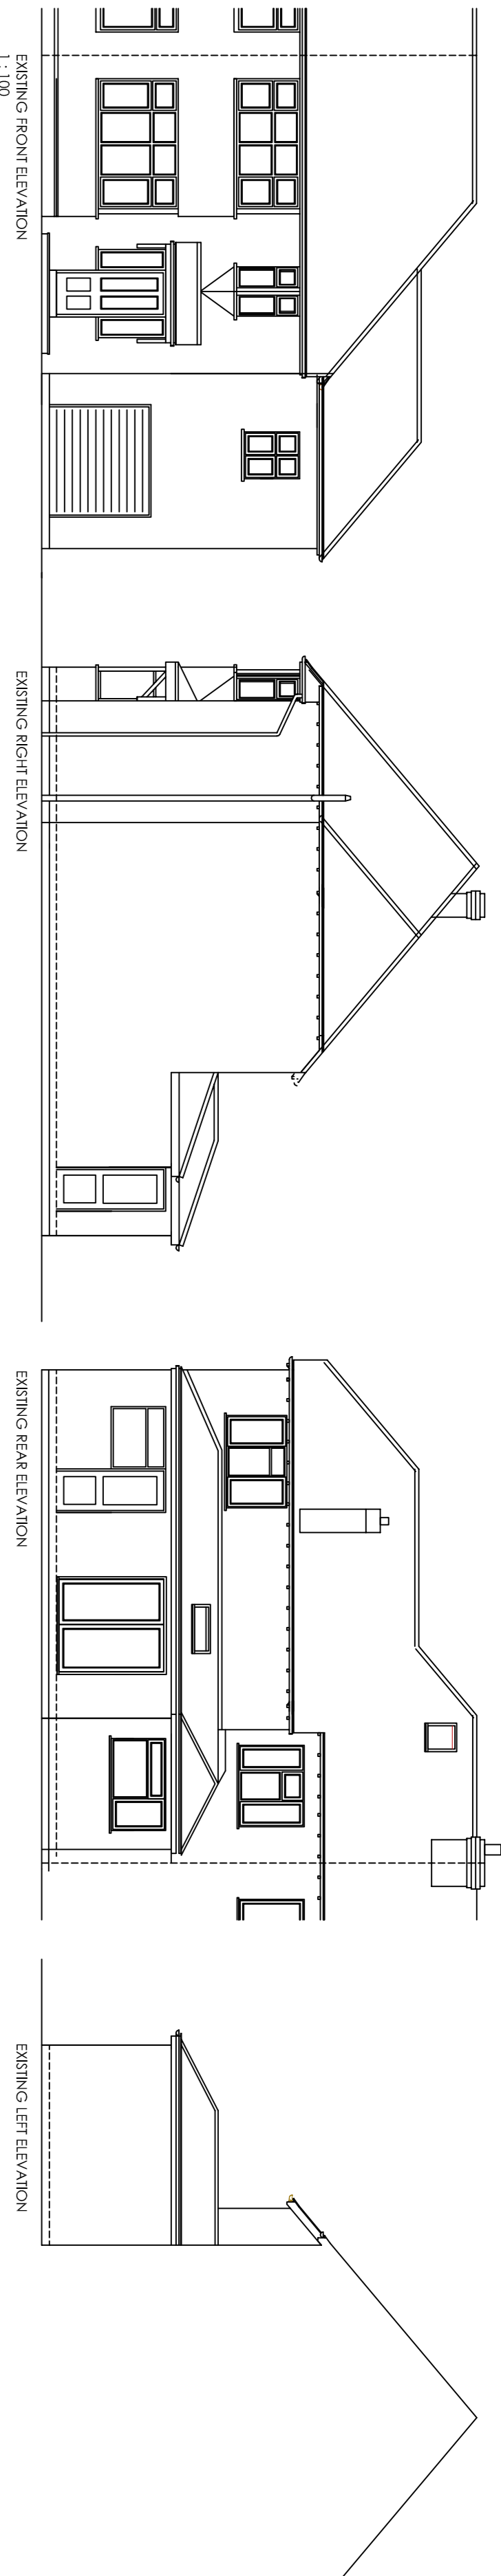

0 0.5 1 2 3 4 5 5.5 6 7 8 9 10

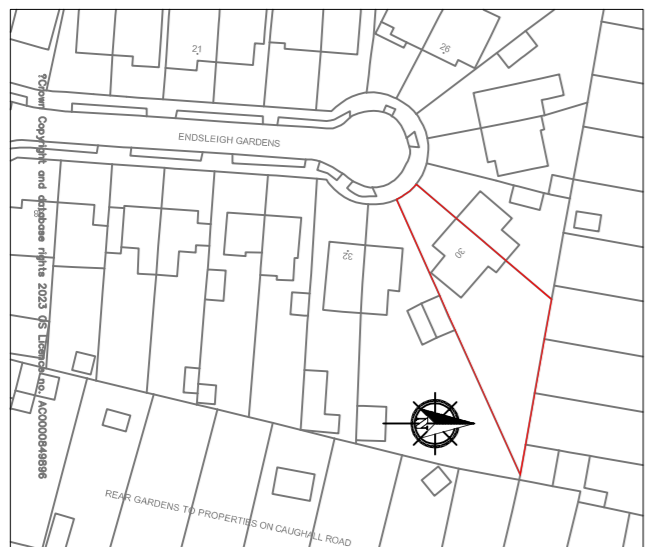

1:1250

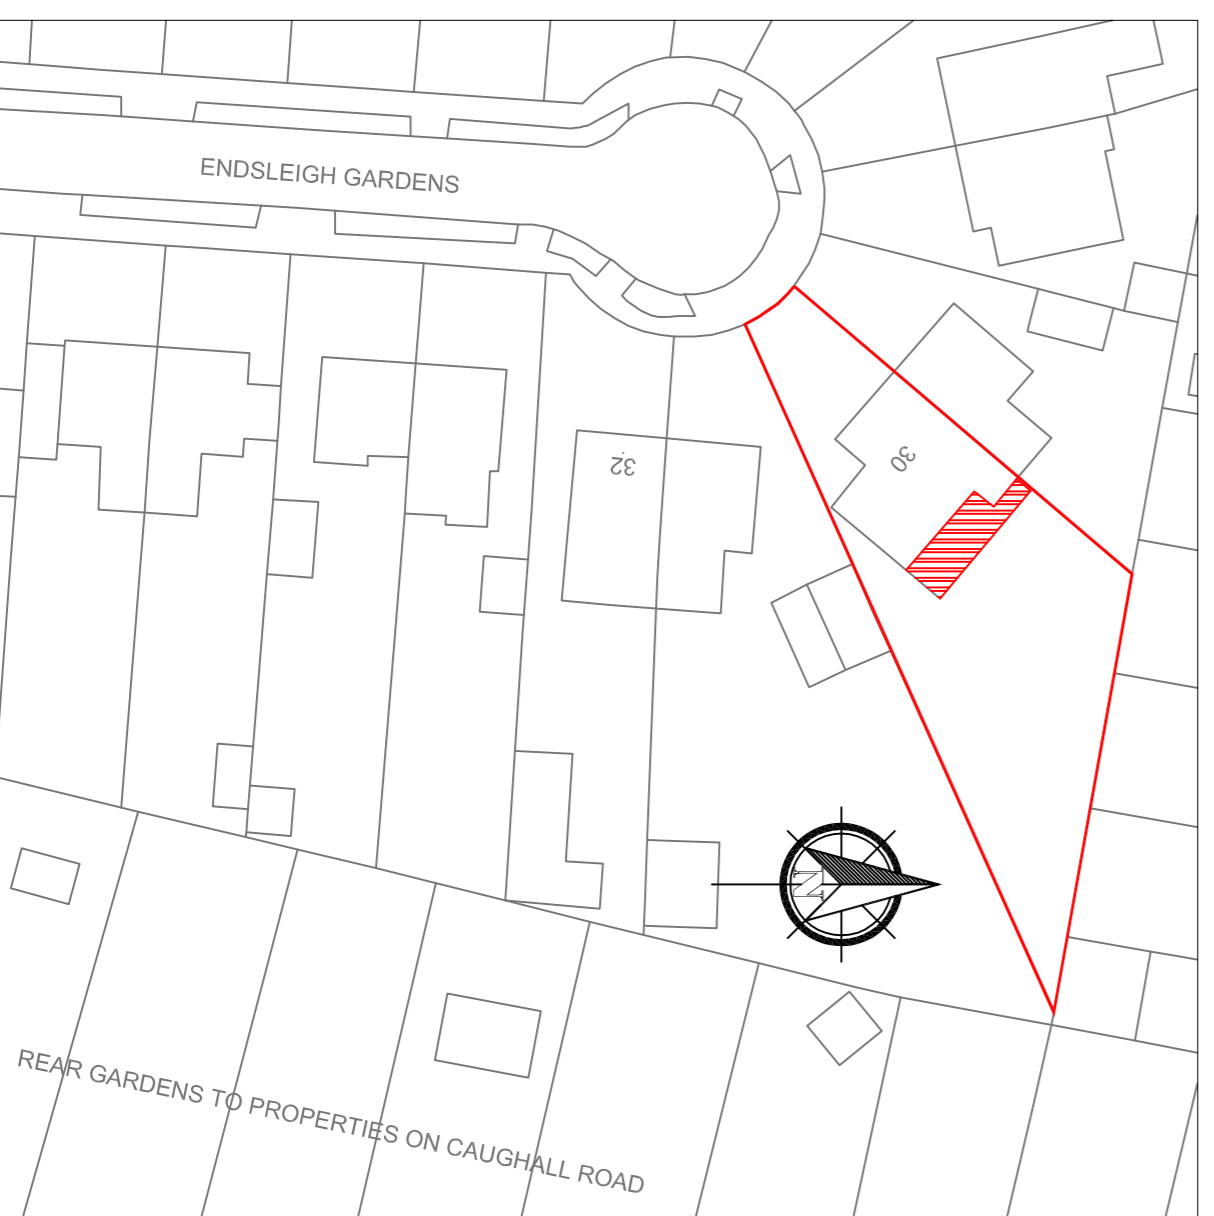

1:500

Rev	Date	Name/Notes
P2	24	Appl R35 to porch reflect porch and bay. north point added. road name added.

Revisions

**PLATT WHITE**  
Partnership  
Nova House, 604 Boulton  
Chester, CH3 5AQ,  
Tel: 01244 314111, Fax: 01244 314700  
e-mail: info@plattwhite.co.uk  
Web: www.plattwhite.co.uk

**Client**  
CINDY & DANNY,  
25 SIMPSON ROAD,  
THE DALE,  
MOSTON,  
CHESTER, CH2 4AG

**Project**  
30 Endsleigh Gardens  
Upon  
Chester  
CH2 1LT

**Subject**  
EXISTING PLANS AND  
ELEVATIONS, LOCATION AND  
BLOCK PLAN

**Dwg. No.**  
4735/01/P2

**Drawn by**  
RBS

**Checked by**  
DL

**Scale**  
As shown @ A1

**Date**  
JAN 2024