







This drawing is the copyright of the PLATT WHITE PARTNERSHIP.

All dimensions are to be checked on site prior to commencing work.

~~DO NOT SCALE FROM THIS DRAWING~~

NOTES

--------------------------

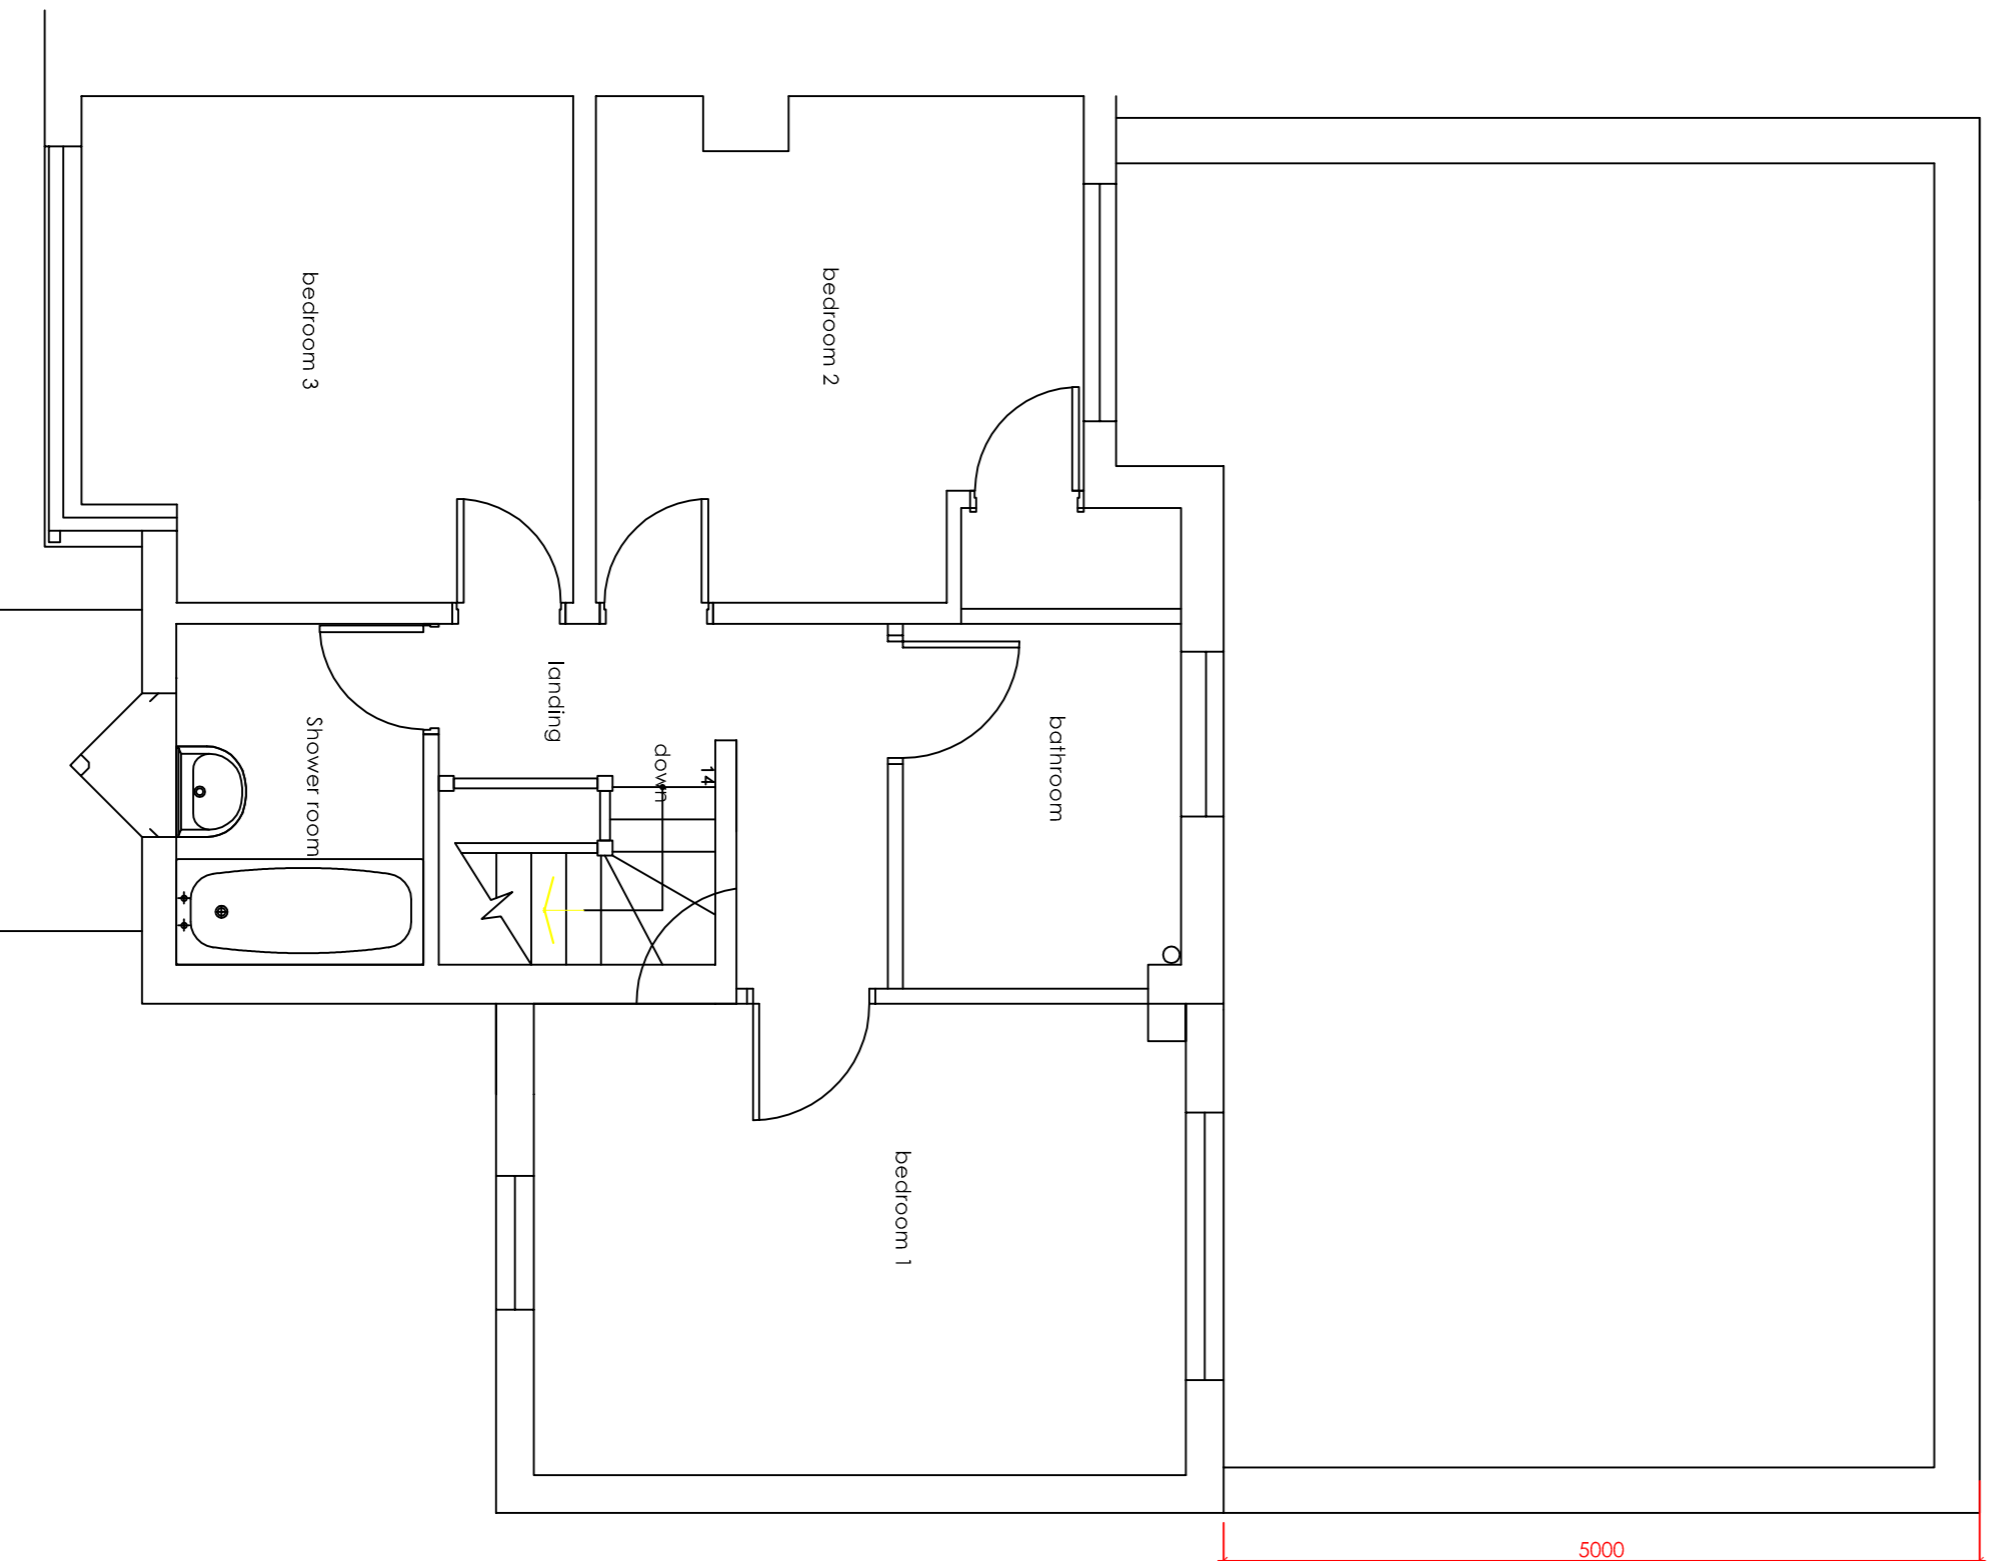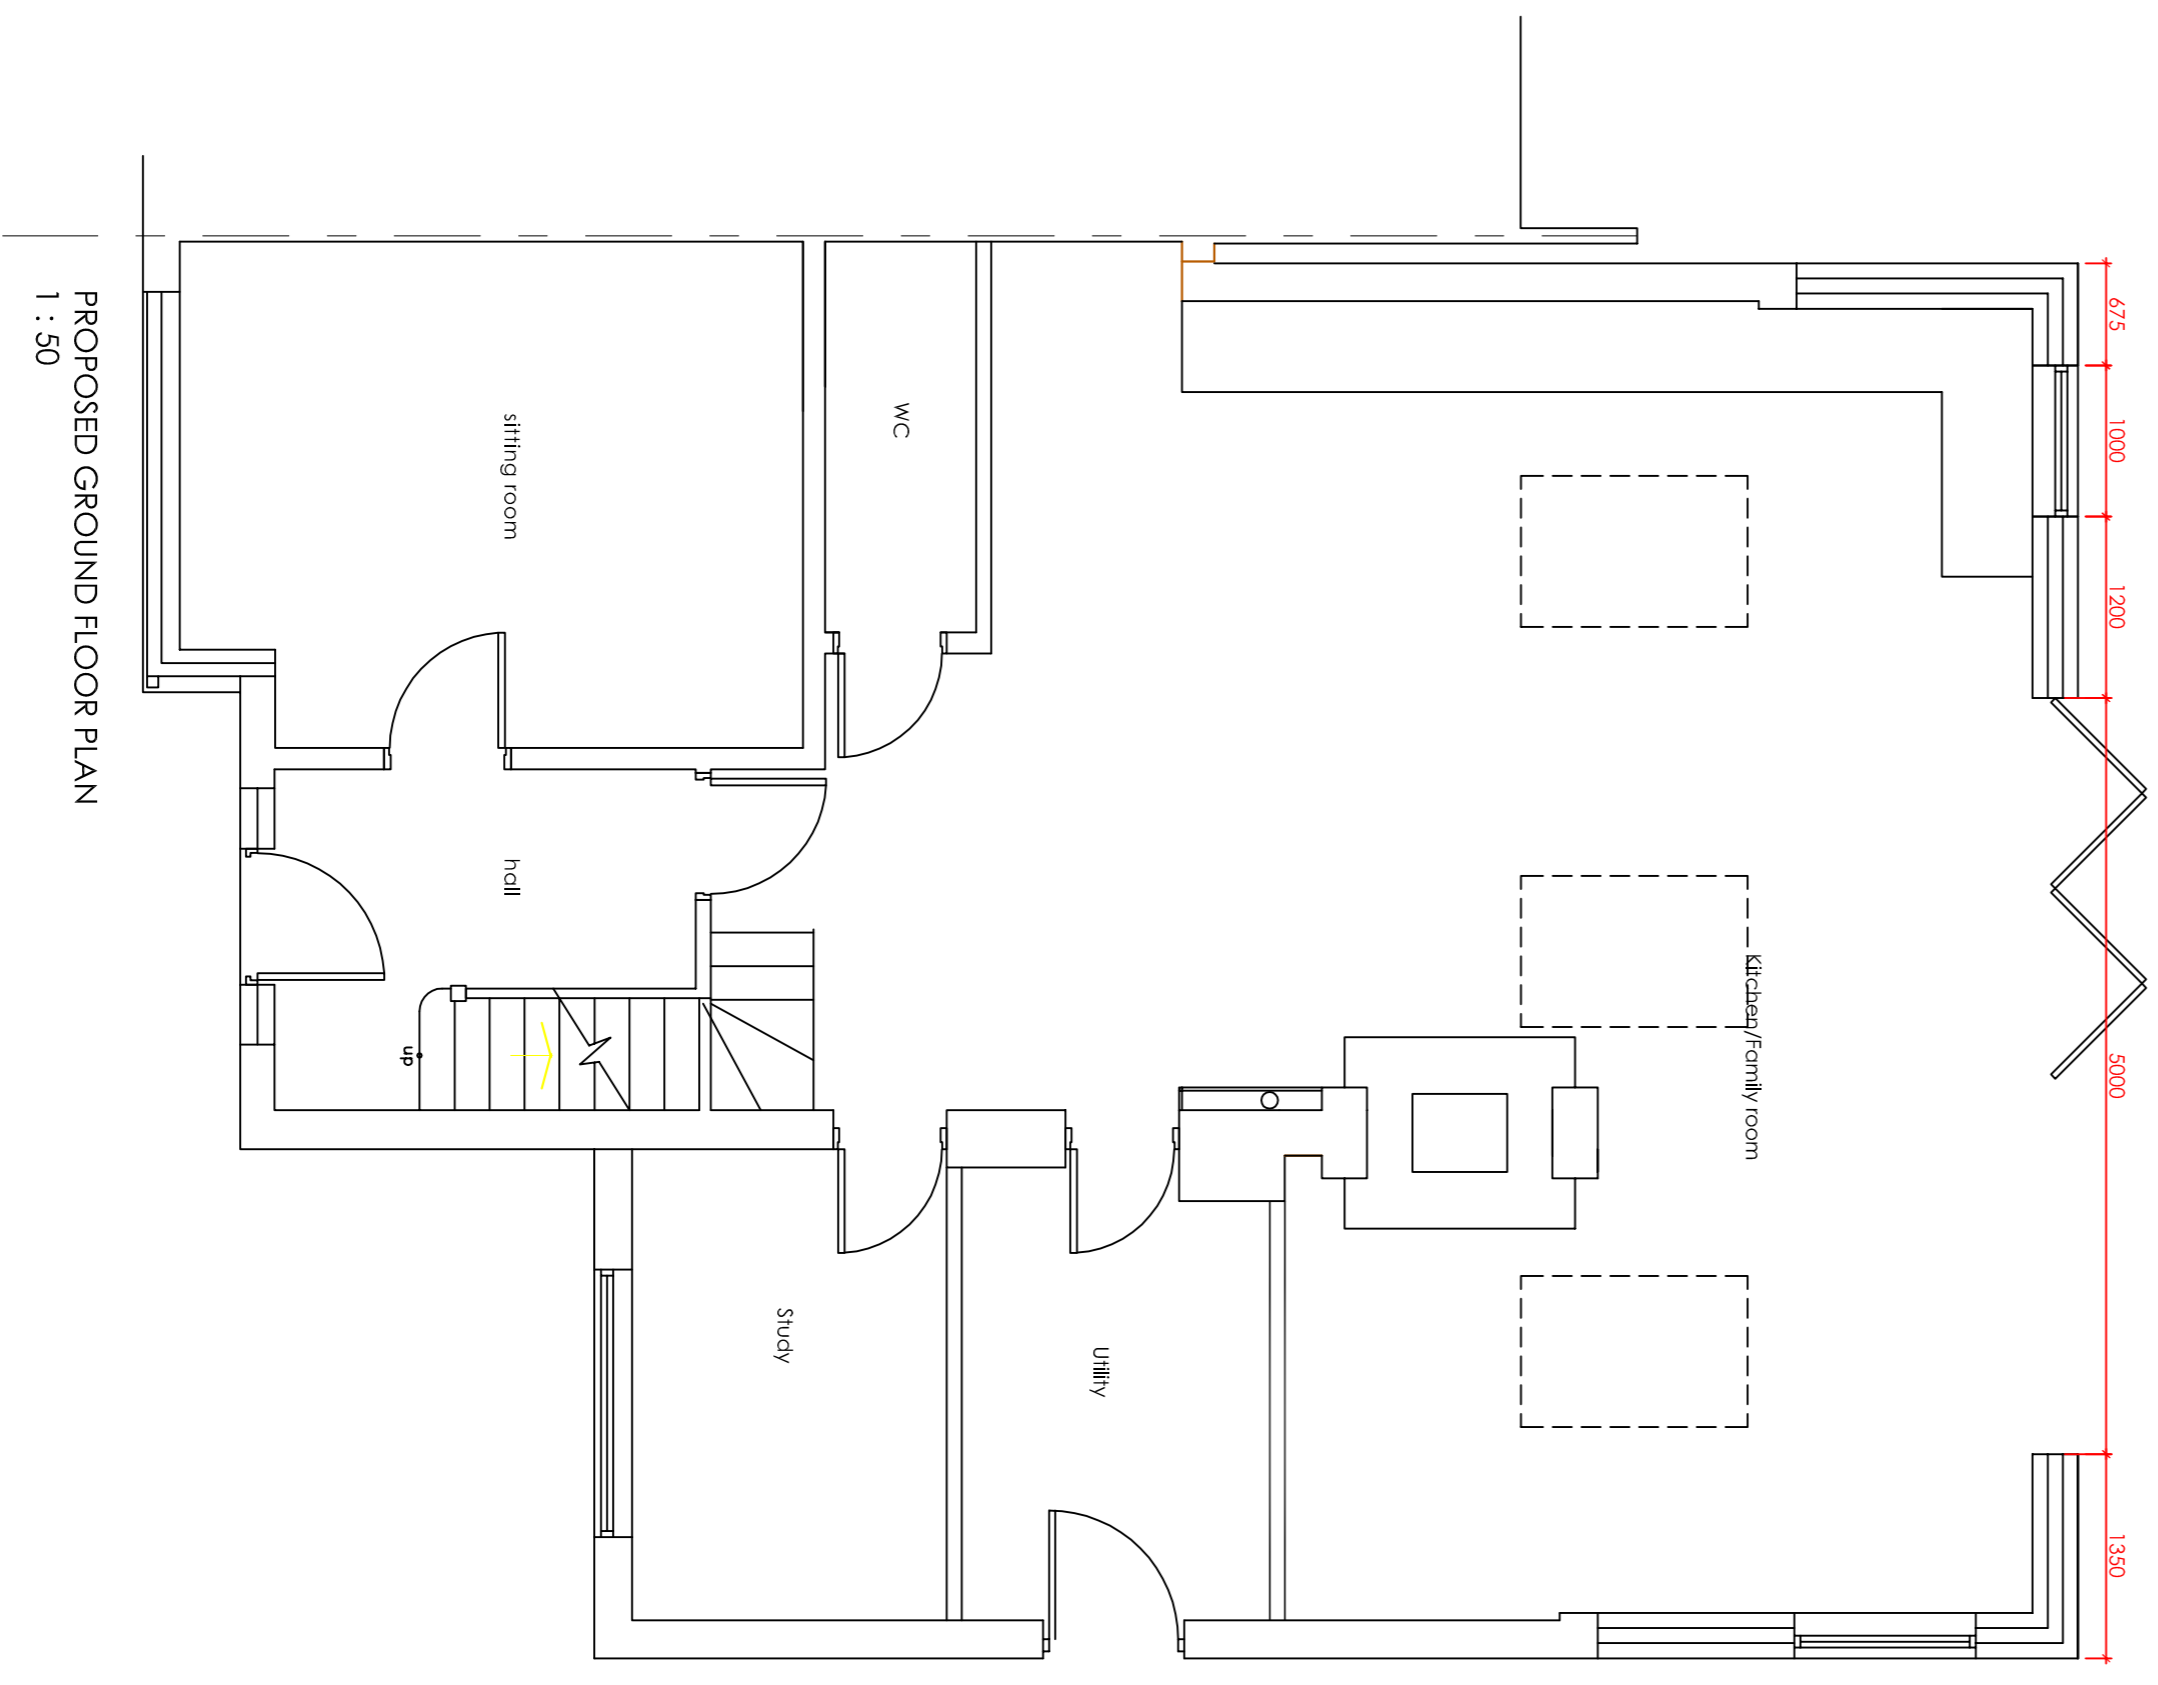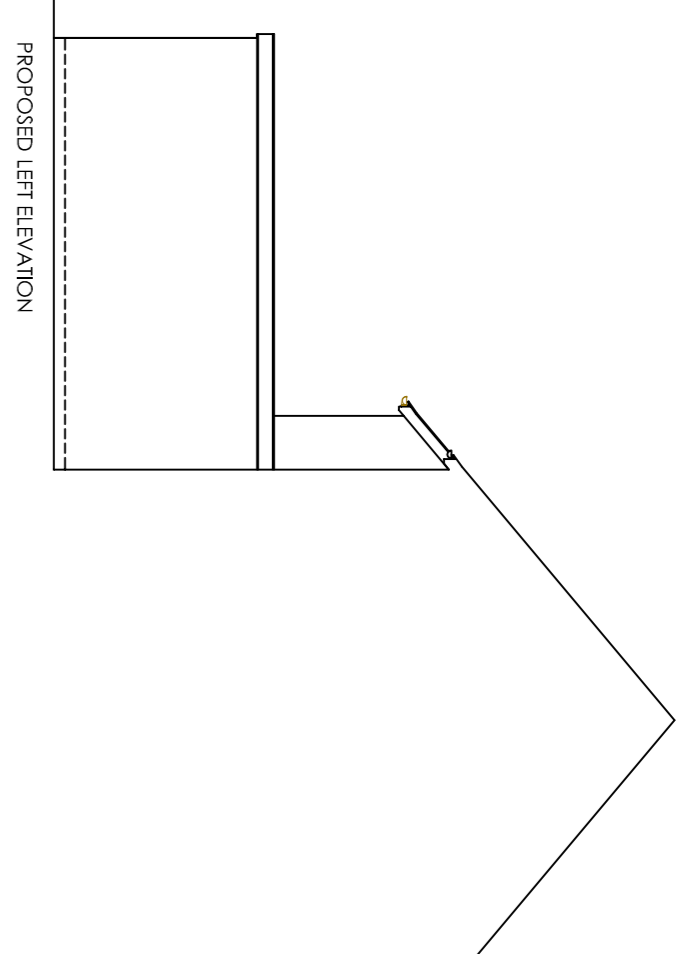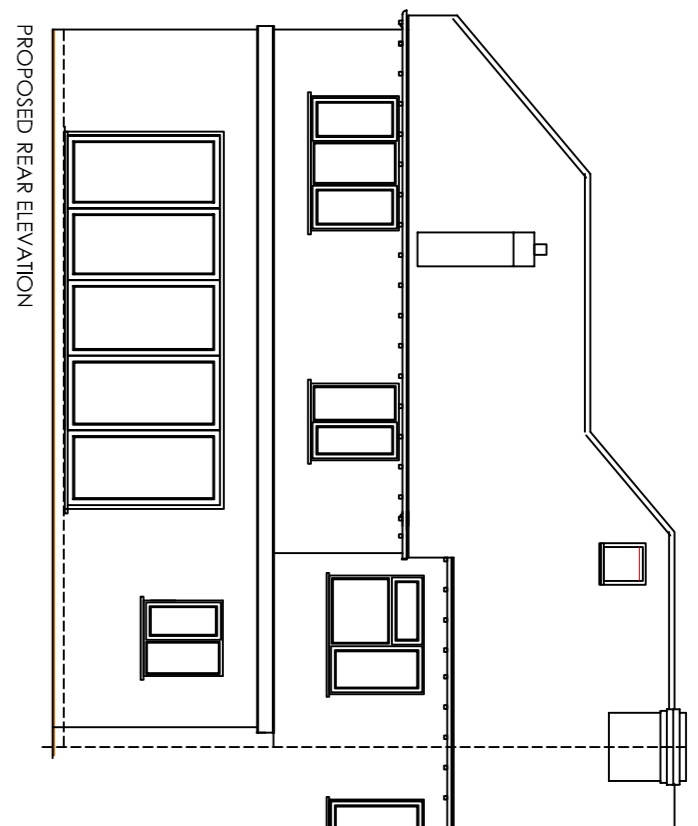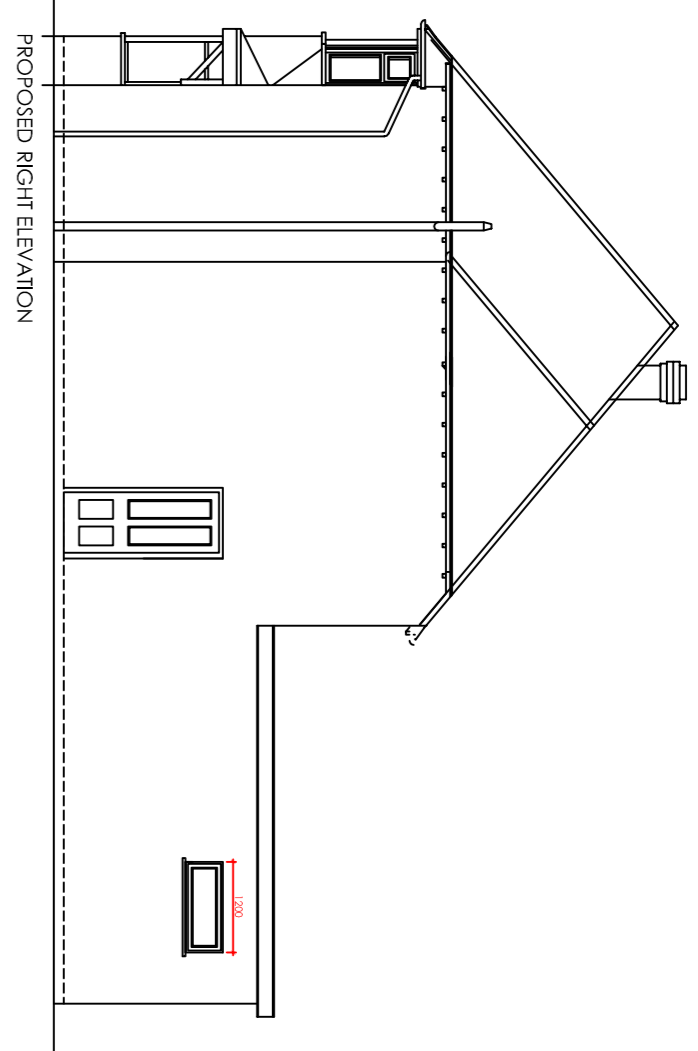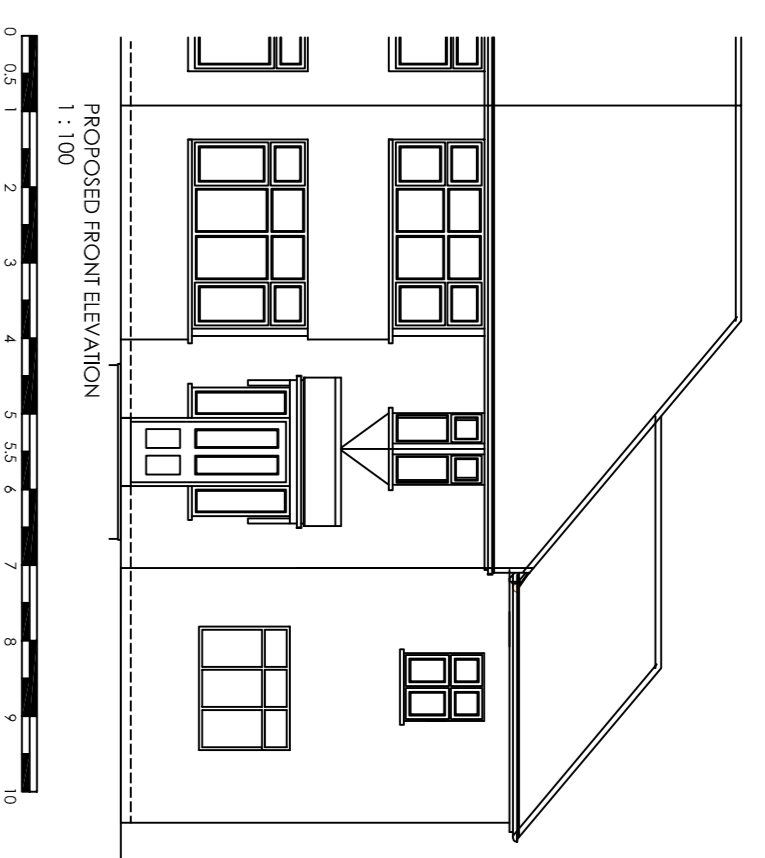

Rev	Date	Name/Notes
P2	24	Apr RBS Elevations altered to right elevation to porch reflect porch and bay. North point added. road name added.

Revisions

**PLATT WHITE**  
Partnership  
Nova House, 94 Boughton  
Chester, CH3 5AQ.  
Tel: 01244 314111, Fax: 01244 314700  
e-mail: info@plattwhite.co.uk  
Web: www.plattwhite.co.uk

**Client** GINDY & DANNY,  
25 SIMPSON ROAD,  
THE DALE,  
MOSSON  
CHESTER, CH2 4AG

**Project** 30 Endsleigh Gardens  
Upton  
Chester  
CH2 1LJ

**Subject** PROPOSED PLANS AND  
ELEVATIONS.

<b>Dwg. No.</b> 4/35/02/F2	<b>Drawn by</b> RBS
<b>Scale</b> As shown @ A1	<b>Checked by</b> DL
	<b>Date</b> JAN 2024