

Do NOT Scale From This Drawing.
 All dimensions are to be checked on site prior to construction.
 This drawing shall only be used for the purpose for which it was prepared. Drawings issued for planning approval shall not be used for the purposes of costing or construction.

KEY

- Existing trees and their RPA
- Proposed trees
- Existing tree relocated from other part of site
- H1 - Screen hedge at boundary of site - laurel hedge
- NSM01 - Native scrub planting
- Shrub planting to aid screening and biodiversity
- Groundcover planting
- Educational planting with focusing on plants from different eras
- Proposed feature hedge to be varied height.
- Lawn turf, Rolawn Medallion or similar.
- Orchid protection area, low grass cover and shade.
- Existing grass areas.
- Existing planting to remain in place.
- Extent of orchid area.
- Protective boundary of orchid area.
- Proposed specimen shrubs and small trees.




7 No. *Betula utilis* Counted
 Trees Planted During Orchid Relocation Works
 332 No. *Taxus baccata* 5m
 Length = 66.23m

RESIDENTIAL PHASE 14
 DEVELOPMENT SITE

REFER DRAWING 402

REFER DRAWING 403

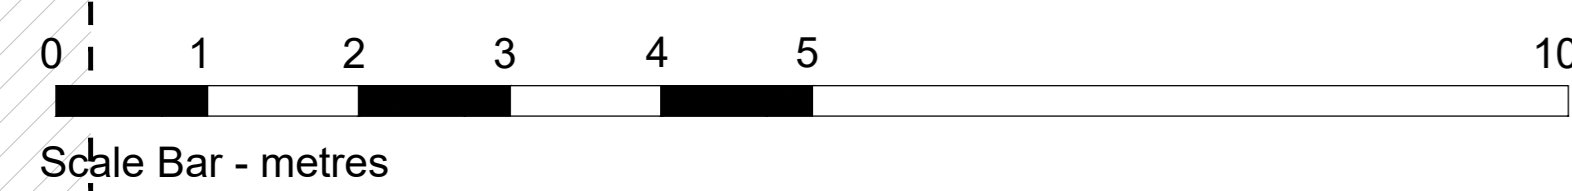

- 3 No. *Crococsmia* 'Little Red Robin' Counted
- 14 No. *Phoinia* 'Lucifer' Counted
- 1 No. *Cornus kousa* 'Chinensis' Counted
- 28 No. *Aucubia japonica* 'Superba' Counted
- 8 No. *Persicaria affinis* 'Superba' 4m²
- 6 No. *Rosa* 'Flower Carpet Red Robin' 4m²
- 6 No. *Heuchera* 'Caramel' 4m²
- 3 No. *Calamagrostis acutiflora* 'Karl Foerster' Counted
- 8 No. *Lavandula angustifolia* 'Munstead' 8m²
- 1 No. *Acer campestre* 'Louise Red Shine' Counted
- 2 No. *Ceanothus thyrsiflorus* repens 4m²
- 7 No. *Rosa* 'Flower Carpet Red Velvet' 4m²
- 5 No. *Iberis sempervirens* 'Snowflake' 5m²
- 3 No. *Crococsmia* 'Lucifer' Counted
- 7 No. *Ceanothus thyrsiflorus* repens 4m²
- 3 No. *Calamagrostis acutiflora* 'Karl Foerster' Counted
- 5 No. *Viburnum rubrum* 6m²
- 8 No. *Crococsmia* 'Lucifer' Counted
- 9 No. *Lavandula angustifolia* 'Munstead' 8m²
- 3 No. *Heuchera* 'Caramel' 4m²

P02 For Planning 05/01/24
 P01 For Review 07/12/23

Rev	Description	Date

PURPOSE OF ISSUE
 Information

PROJECT
 Life Sciences

TITLE
 Landscape Planting Plan
 Layout 04

CLIENT
 Edge Hill University

DRAWN BY	CHECKED BY	DATE
-	CF	Nov '23
SCALE (@ A0)	PROJECT NUMBER	
1 : 50	21197	
DRAWING NUMBER		
MLD_XX_EX_DR_L_404		A0 P02