




WINDOW 'A'  
(FRONT, BATHROOM, FROSTED)

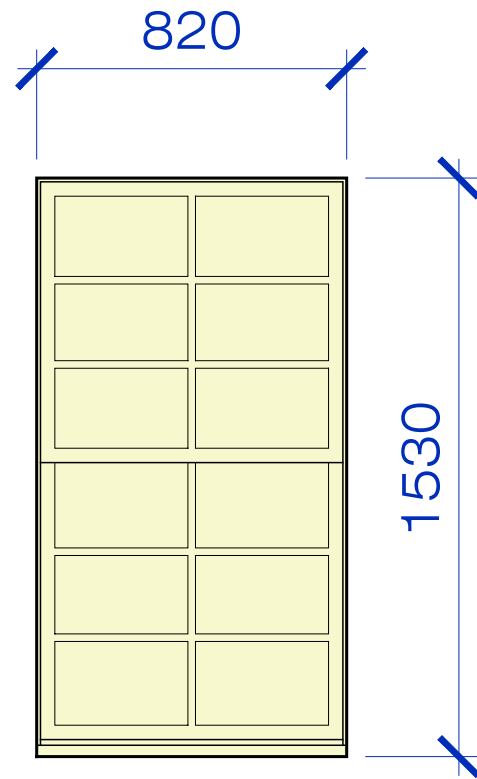


WINDOW 'B'  
(FRONT, BEDROOM)

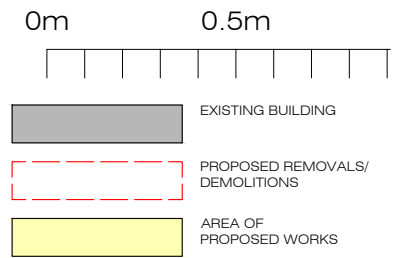

MATERIALS:  
 PROPOSED NEW WINDOW UNITS ARE TO BE WHITE PAINTED SOLID TIMBER SASH + CASE UNITS USING 18mm DOUBLE GLAZED UNITS, WITH THROUGH ASTRAGALS/MULLIONS AND CONCEALED TRICKLE VENTS, FULLY DRAUGHT-PROOFED AND SEALED.  
 ALL WINDOWS TO HAVE BURNT SAND MASTIC POINTING AND ANNODISED BRASS IRONMONGERY.  
 PROPOSED NEW UNITS TO FACILITATE EASY CLEANING WITH SIMPLEX HINGE SYSTEM ON LOWER SASHES.

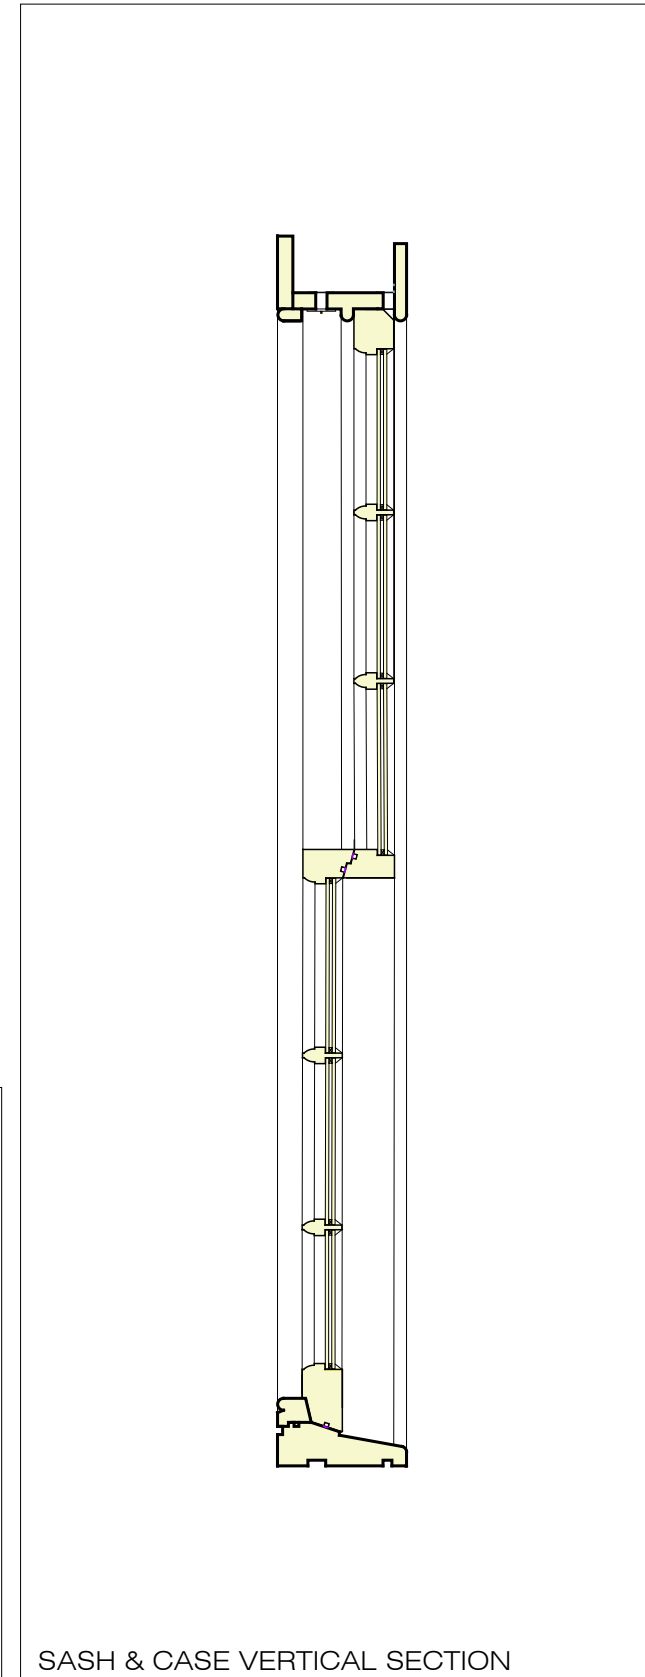

SASH & CASE VERTICAL SECTION

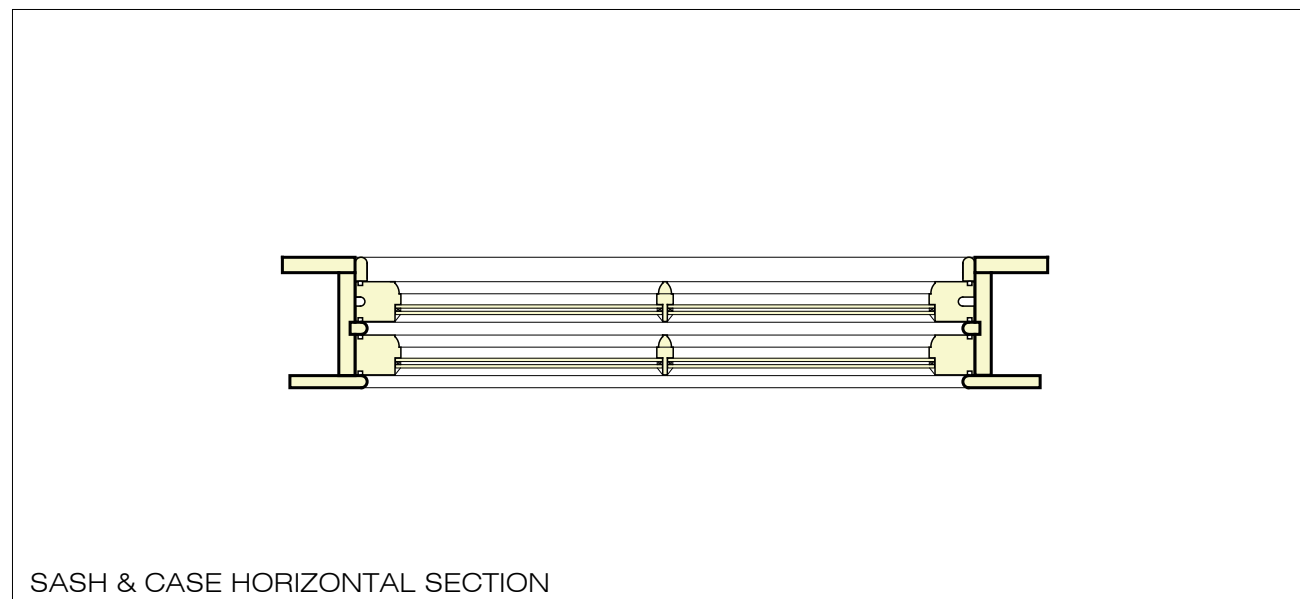

SASH & CASE HORIZONTAL SECTION

A NOTE ADDED TO PROPOSED FROSTED 27.03.24  
 GLASS TO BATHROOM WINDOW.  
 Rev: Description: Date:

chris@chrihodesarchitect.com  
 www.chrihodesarchitect.com  
 6 | eh40 3dj | 07967 802329

chrihodesarchitect  
 LBC + PLANNING

Project:  
 7 BROWNS PLACE  
 EAST LINTON  
 EH40 3BG  
 Client:  
 MR OWENS + MS DAVISON  
 Drawing:  
 PROPOSED WINDOW DETAIL  
 Drawing No. Scale: Date: Drawn:  
 2020-072-024A 1:20/10 @ A3 MAR '24 CR