



H&S, CDM Regulations: all products and materials to be used and handled in accordance with manufacturer's recommendations/instructions, and in accordance with good health and safety practice.


These drawings have been prepared to the stated scale and, provided they are reproduced to the same scale using accurately calibrated equipment and suitable media which are not unduly susceptible to changes in humidity and temperature, they are sufficiently accurate for the purpose for which they have been prepared, being the planning application purpose. They should not be used for other purposes.

All dimensions and levels to be checked on site, and discrepancies reported before works commence.

FOR PLANNING PURPOSES ONLY

NOTATION:

-  Application boundary (4529 m² approx.)
-  Adjoining land in the applicant's ownership

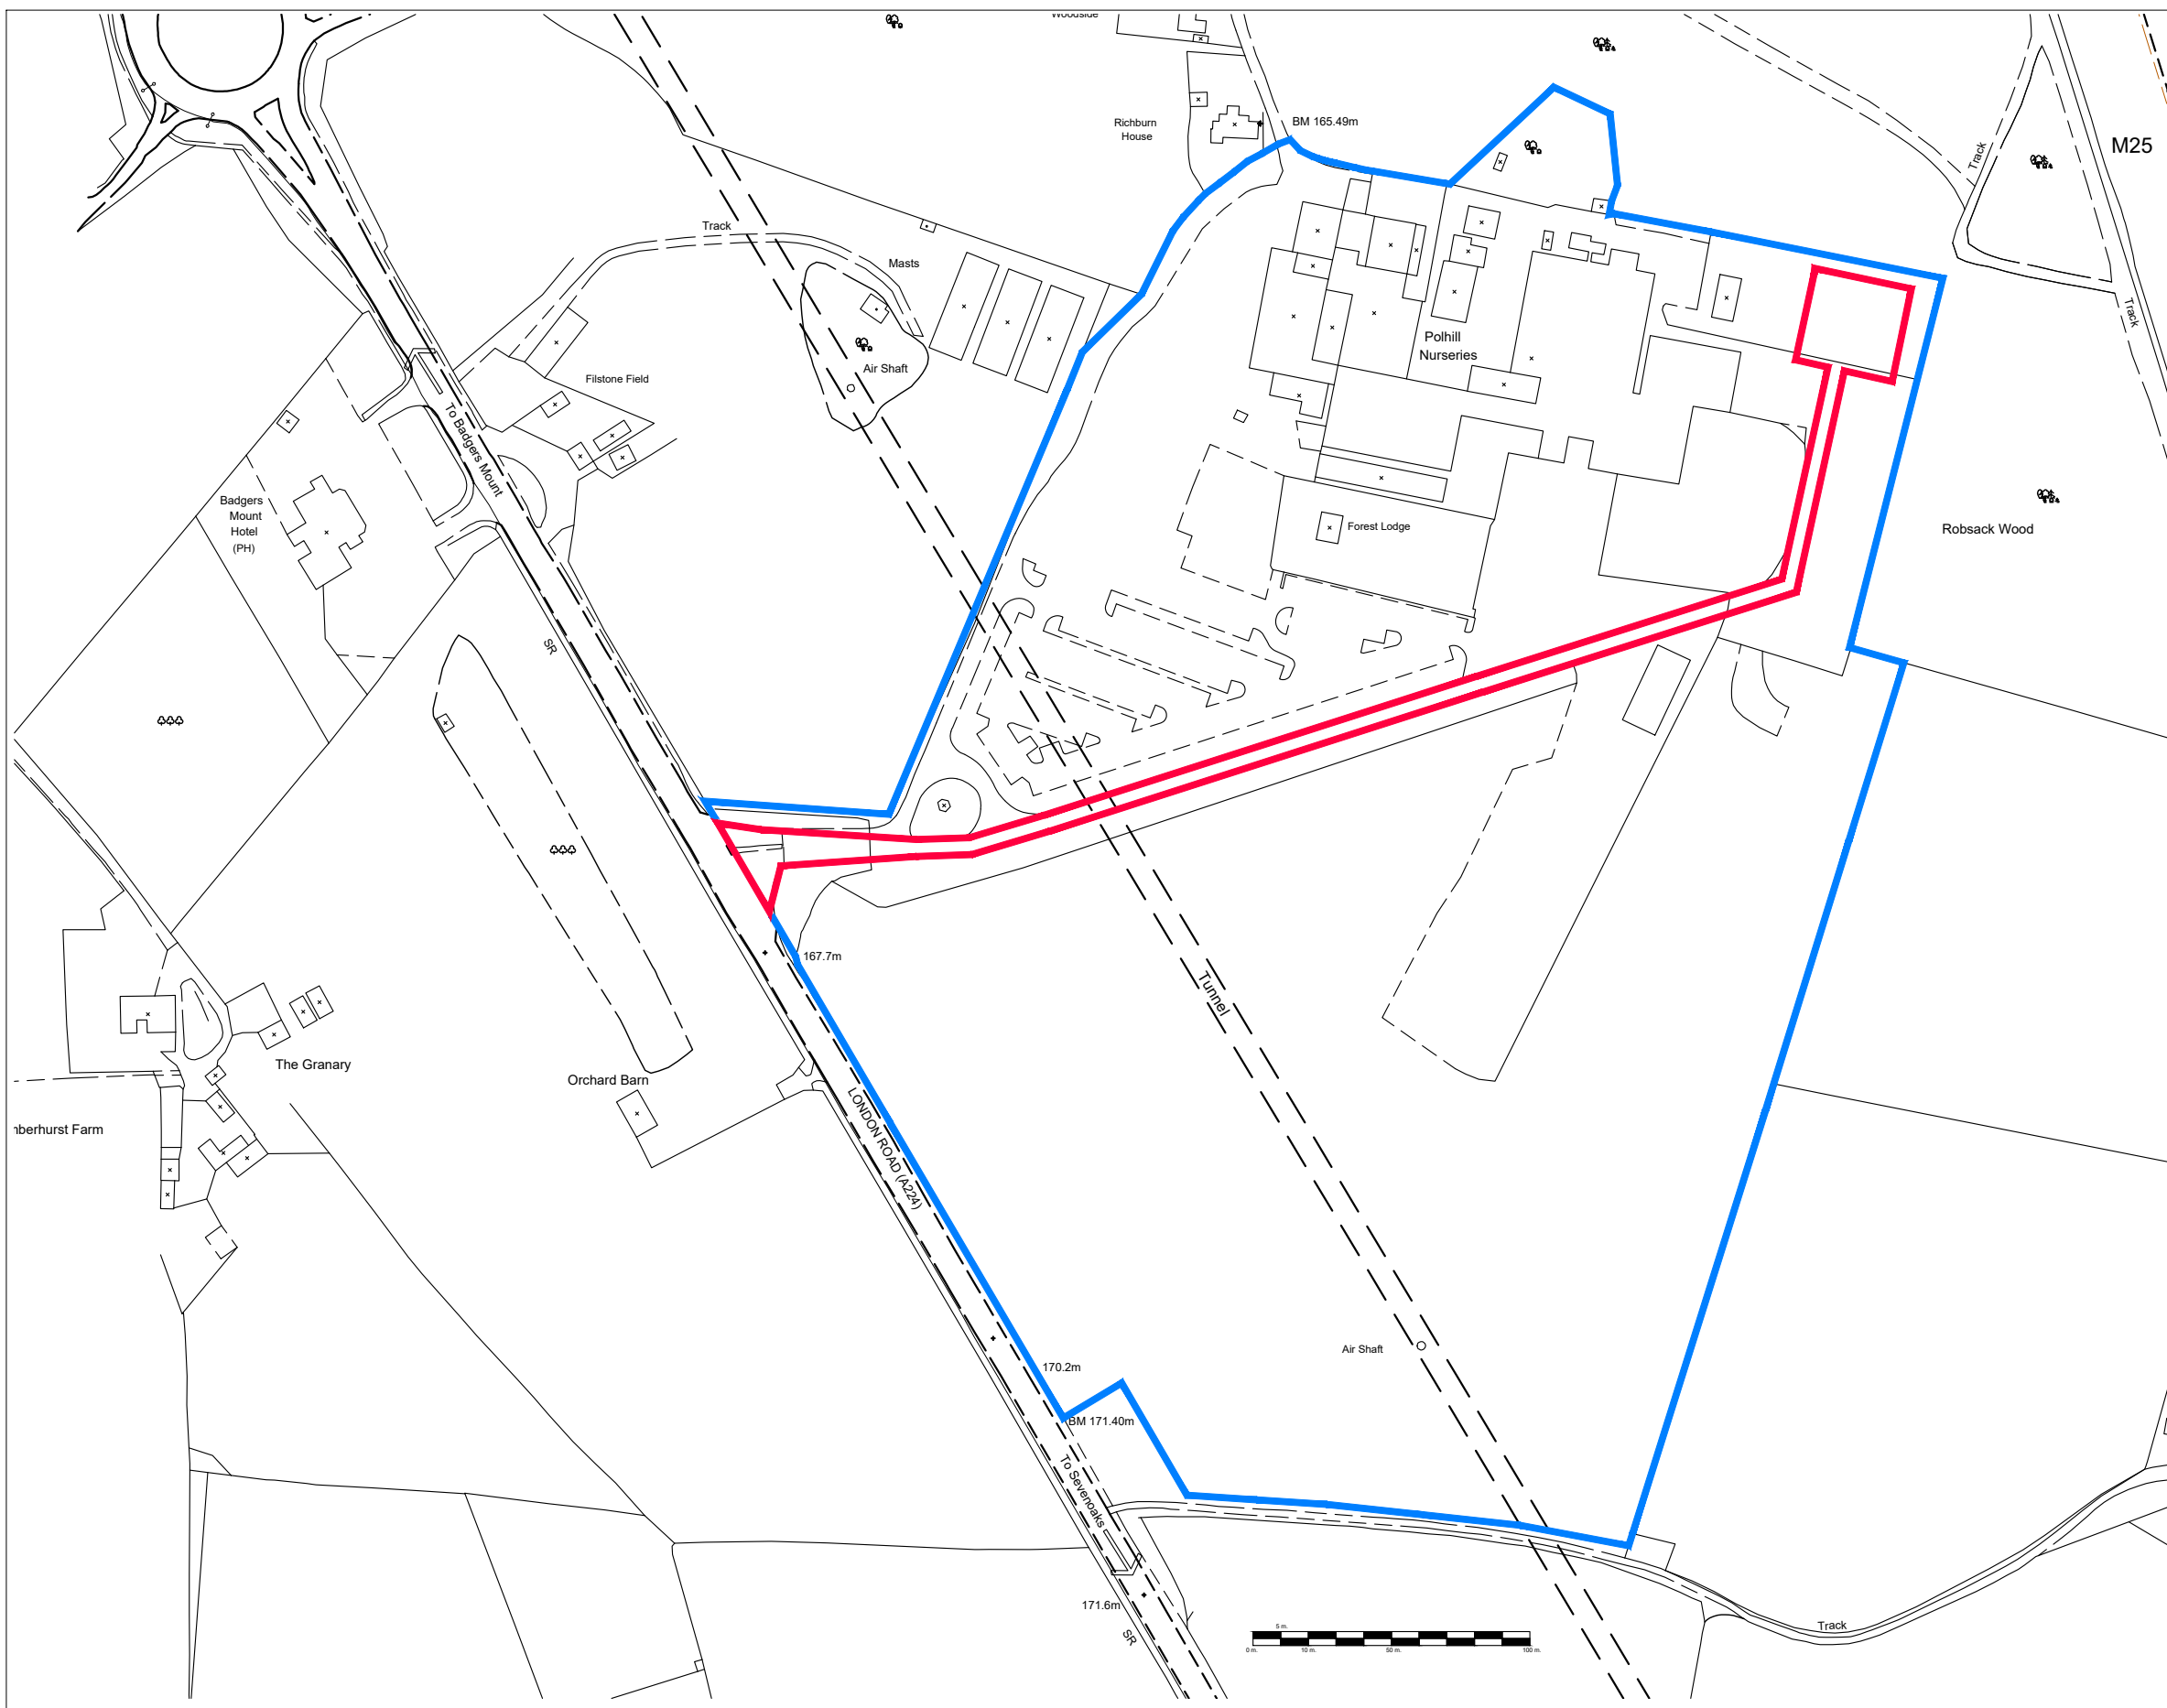

Rev. B: Red line revised. 22-08-23 (agh)
Rev. A: Submission. 24-08-20 (agh)

CLIENT	Polhill Garden Centre	
SITE	London Road, Badgers Mount, Sevenoaks, Kent	POSTCODE TN14 7BD
PROJECT	Proposed Home Delivery Development	
PROJECT STAGE	Planning Application	
DRAWING	Location Plan	

SCALE	1:2500 @ A3	BY	agh	DWG No	MSC1646-05B
DATE	August 2020	CHECKED	CP		

© Malcolm Scott Consultants

CONSULTANTS

GROSVENOR HOUSE, 1 ST. MARY STREET WORCESTER ■ WR1 1HA tel (01905) 726353

THIS DRAWING MAY NOT BE REPRODUCED WITHOUT OUR WRITTEN CONSENT