


Block Plan based on OS data licence number 100019311

Do not scale from this drawing. Copyright for this drawing remains with Batch Valley Design unless agreed otherwise.
BLOCK PLAN based on OS data licence number #Site ID

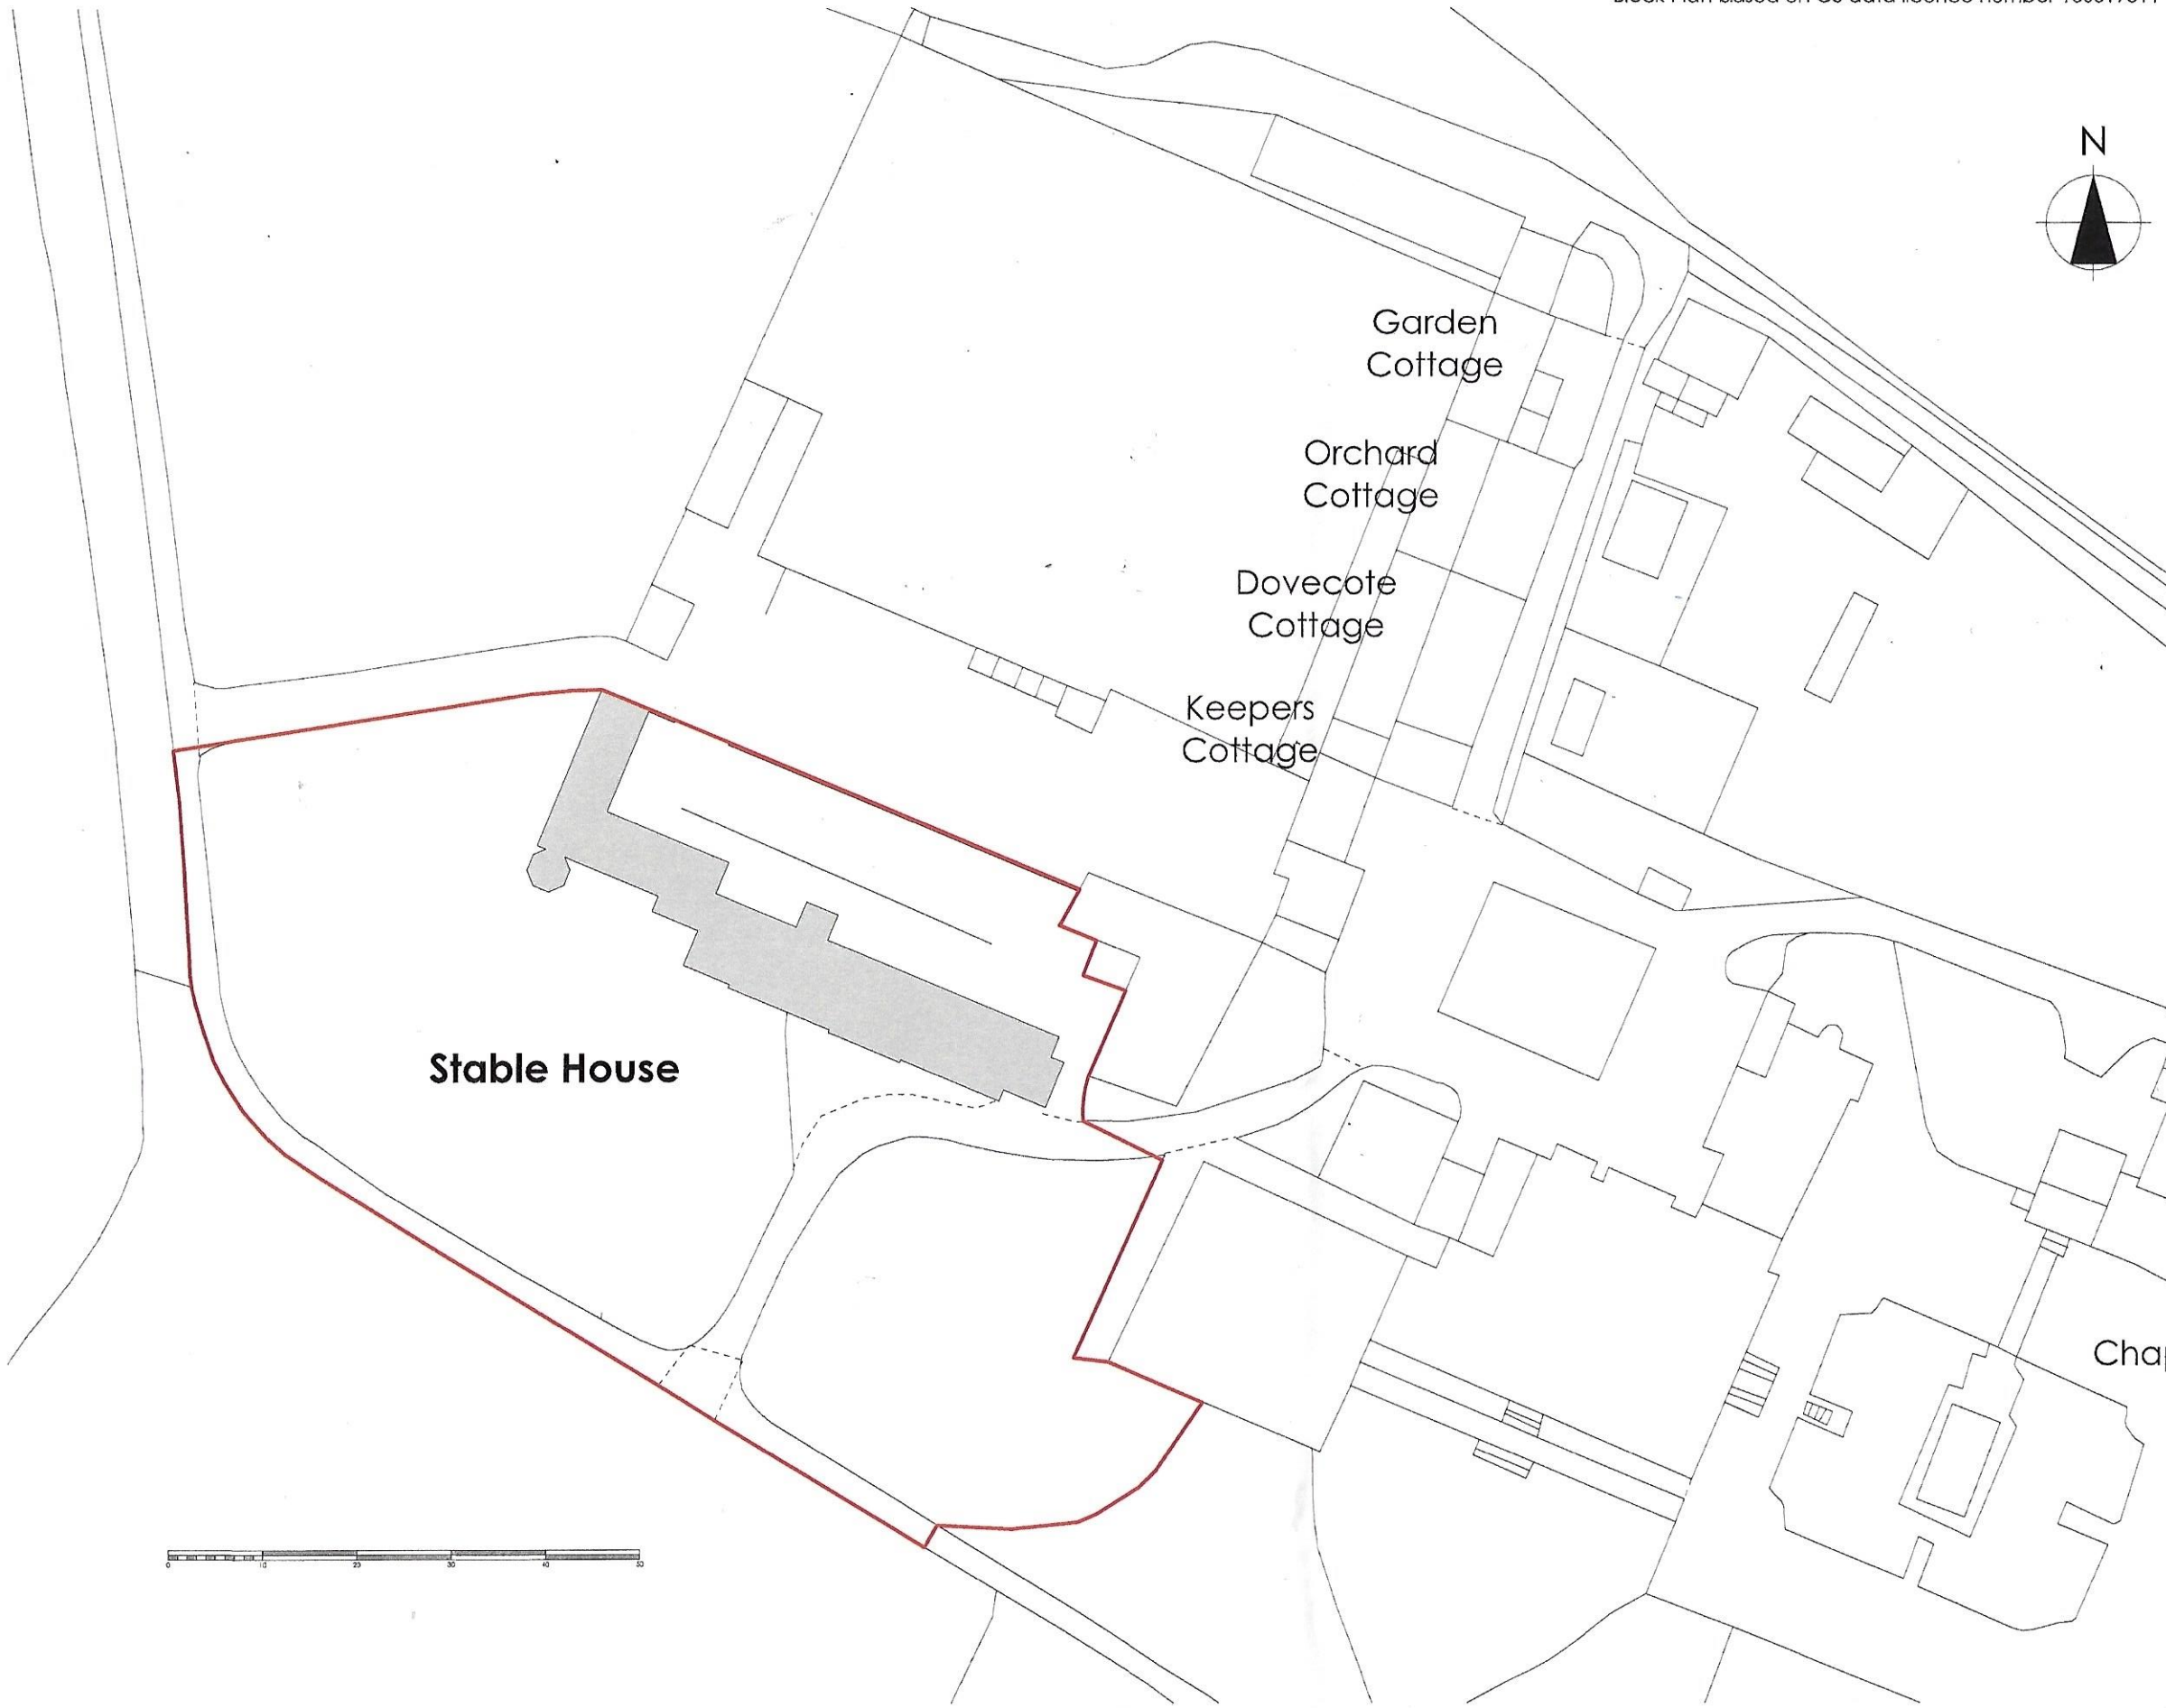

Stable House

Garden Cottage

Orchard Cottage

Dovecote Cottage

Keepers Cottage

Chap

BLOCK PLAN

1:500



BATCH VALLEY DESIGN
ARCHITECTURAL

Job title
DWELLING EXTENSION AND ALTERATIONS
Stable House
MORVILLE
WV16 4RN
client
Swire
drawing
PROPOSED BLOCK PLAN

PLANNING
drawing scale
as shown
Job. num.
896.04
date
March
2024
www.batchvalleydesign.com
info@batchvalleydesign.com
paper size
A2 Land.
rev.
t. 07773 388837