


FIRST FLOOR

1:100

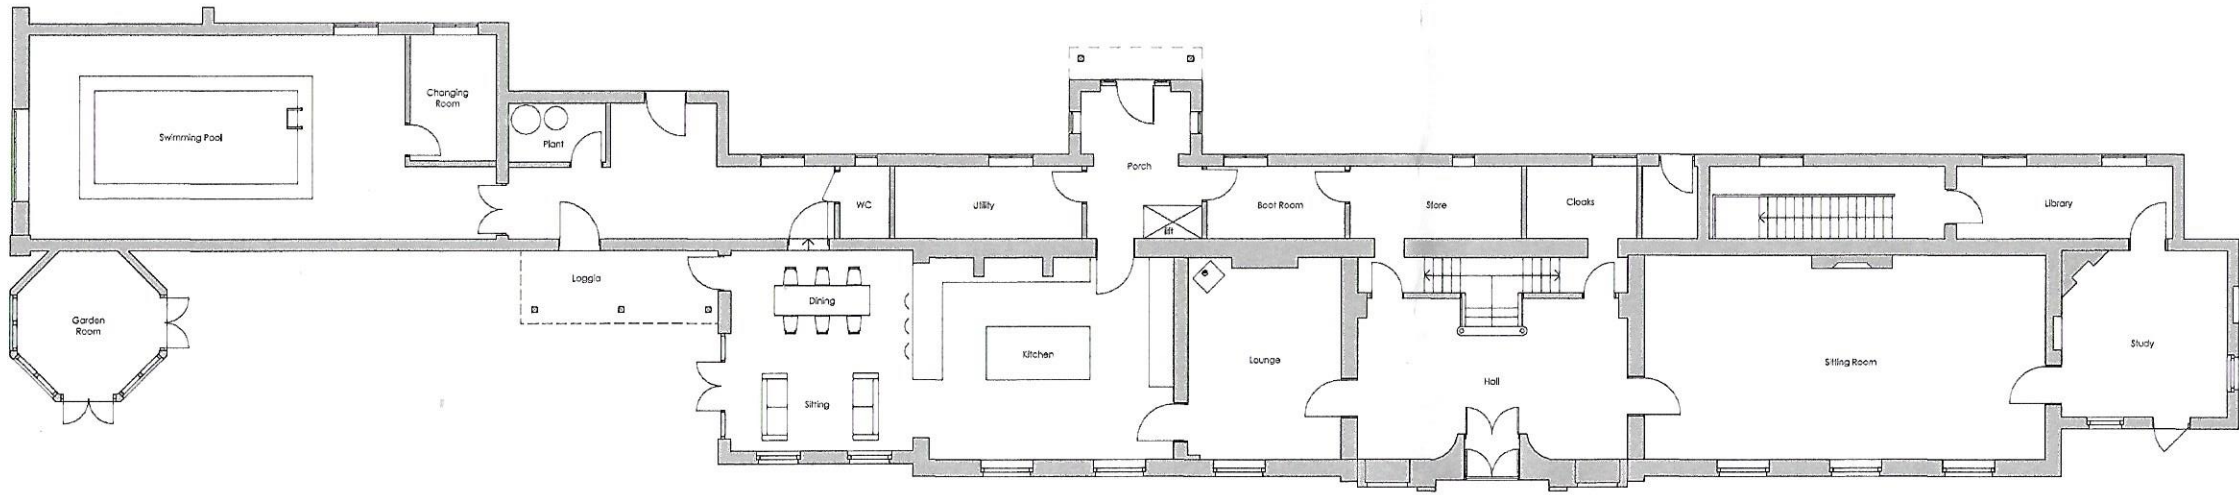

GROUND FLOOR

1:100



job title
 DWELLING EXTENSION AND ALTERATIONS
 Stable House
 MORVILLE
 WV16 4RN
 client
 Swire
 drawing
 PROPOSED FLOOR PLANS
 PLANNING
 drawing scale
 as shown
 job. num.
 896.05
 date
 March
 2024
 info@batchvalleydesign.com 1. 07773 308837