


FIRST FLOOR 1:100



GROUND FLOOR 1:100

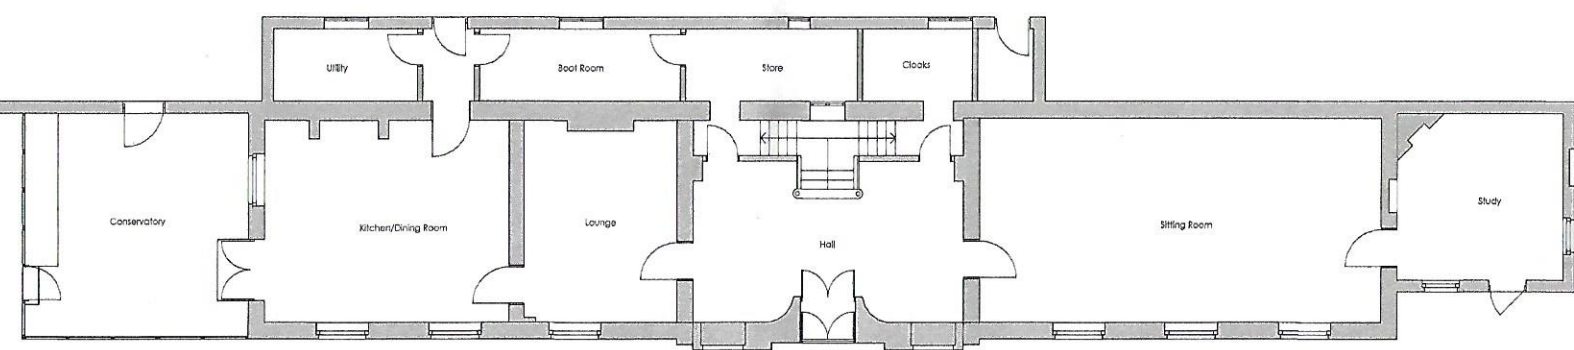

job title
DWELLING EXTENSION AND ALTERATIONS
Stable House
MORVILLE
WV16 4RN
client
Swire
drawing
FLOOR PLANS AS EXISTING
PLANNING
drawing scale
as shown
paper size
A1 Land
job. num.
B96.02
date
March
2024
www.batchvalleydesign.com
info@batchvalleydesign.com t. 07773 38837