


Do not scale from this drawing. Copyright for this drawing remains with Batch Valley Design unless agreed otherwise.

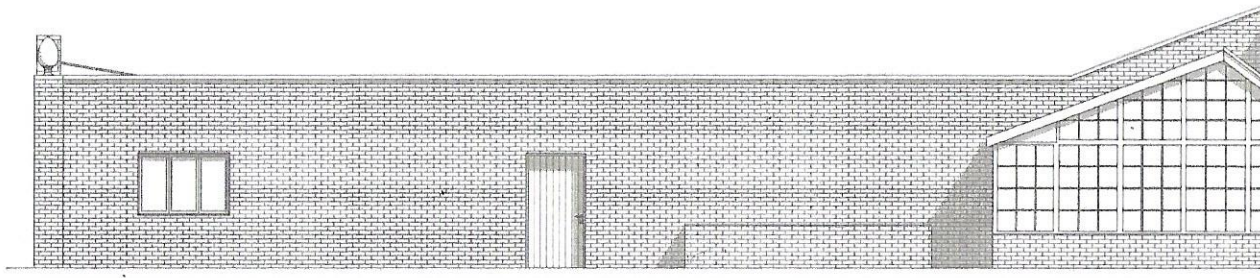


FRONT south west

1:100




REAR north east

1:100

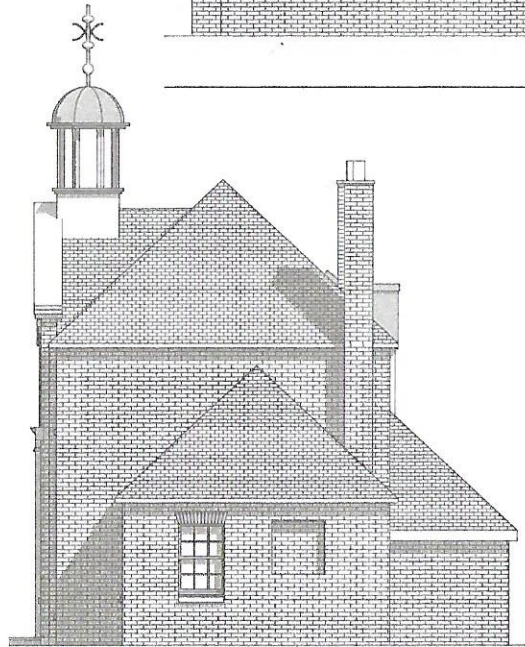


SIDE south east

1:100

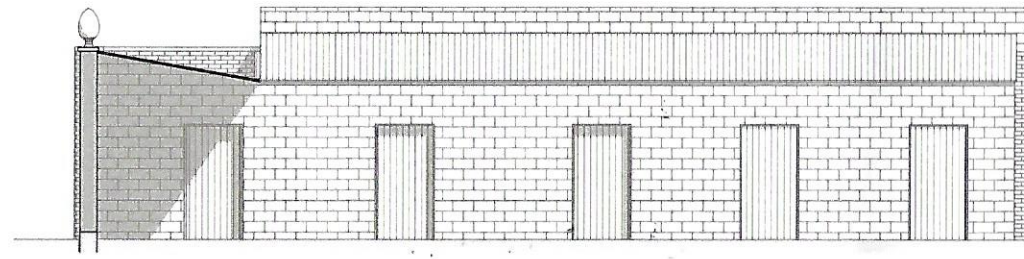


SIDE south east

1:100

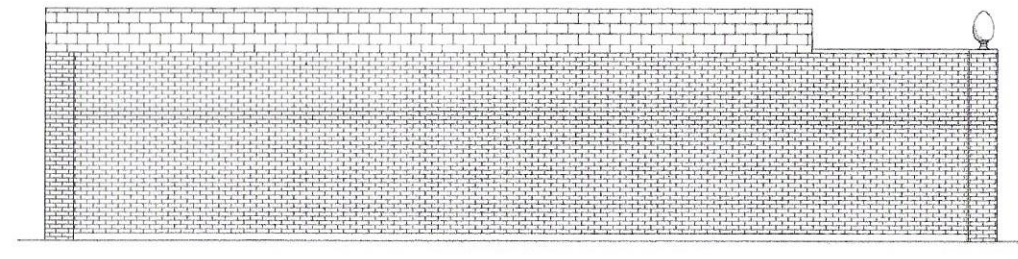


SIDE south west

1:100

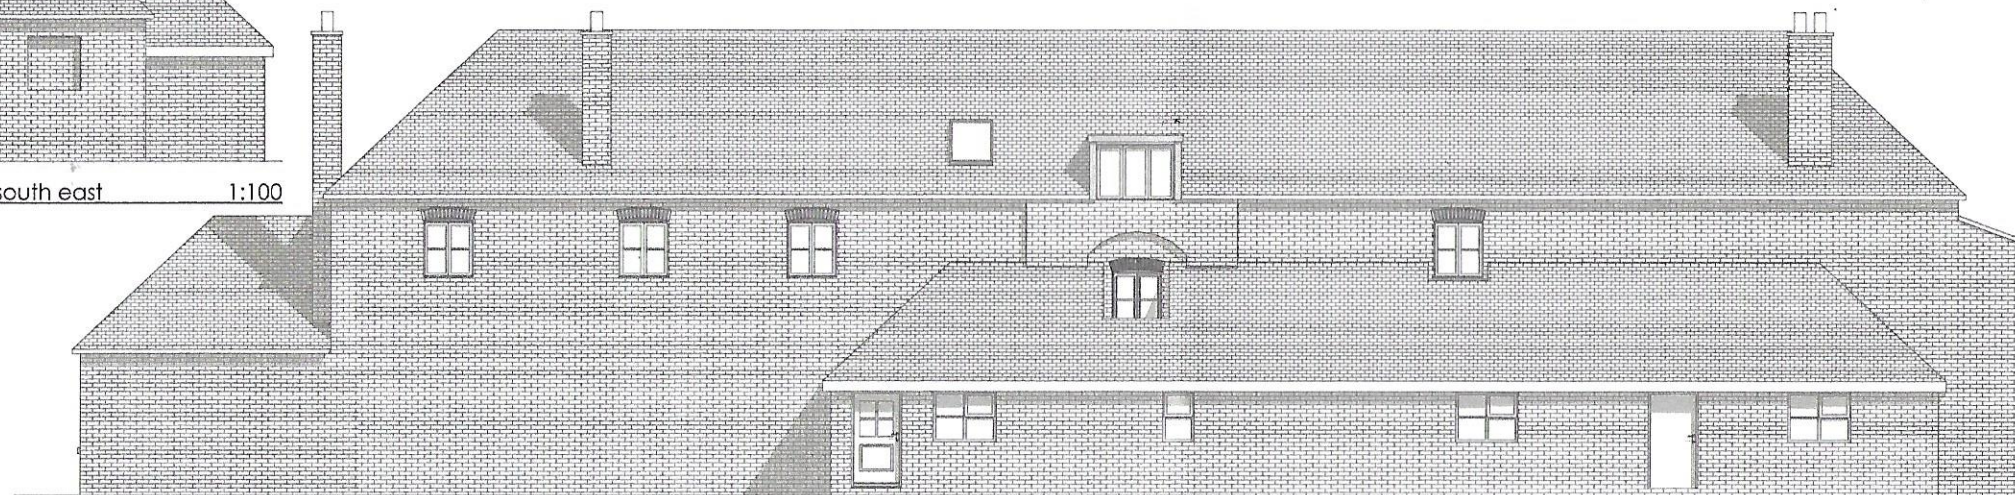


REAR north east

1:100

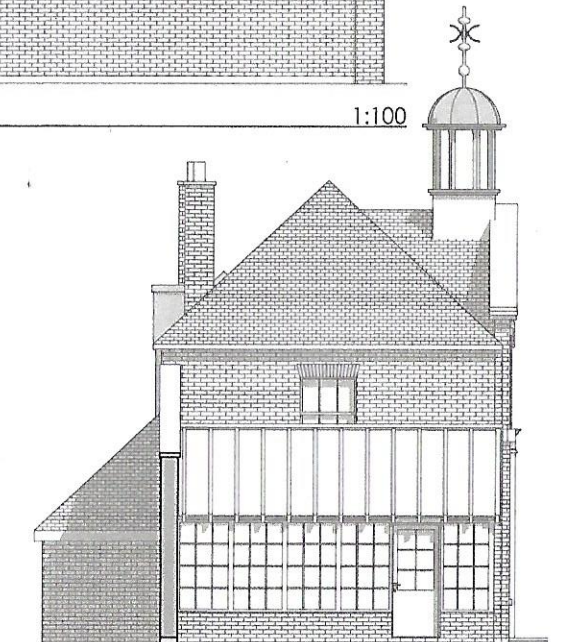

SIDE north west

1:100

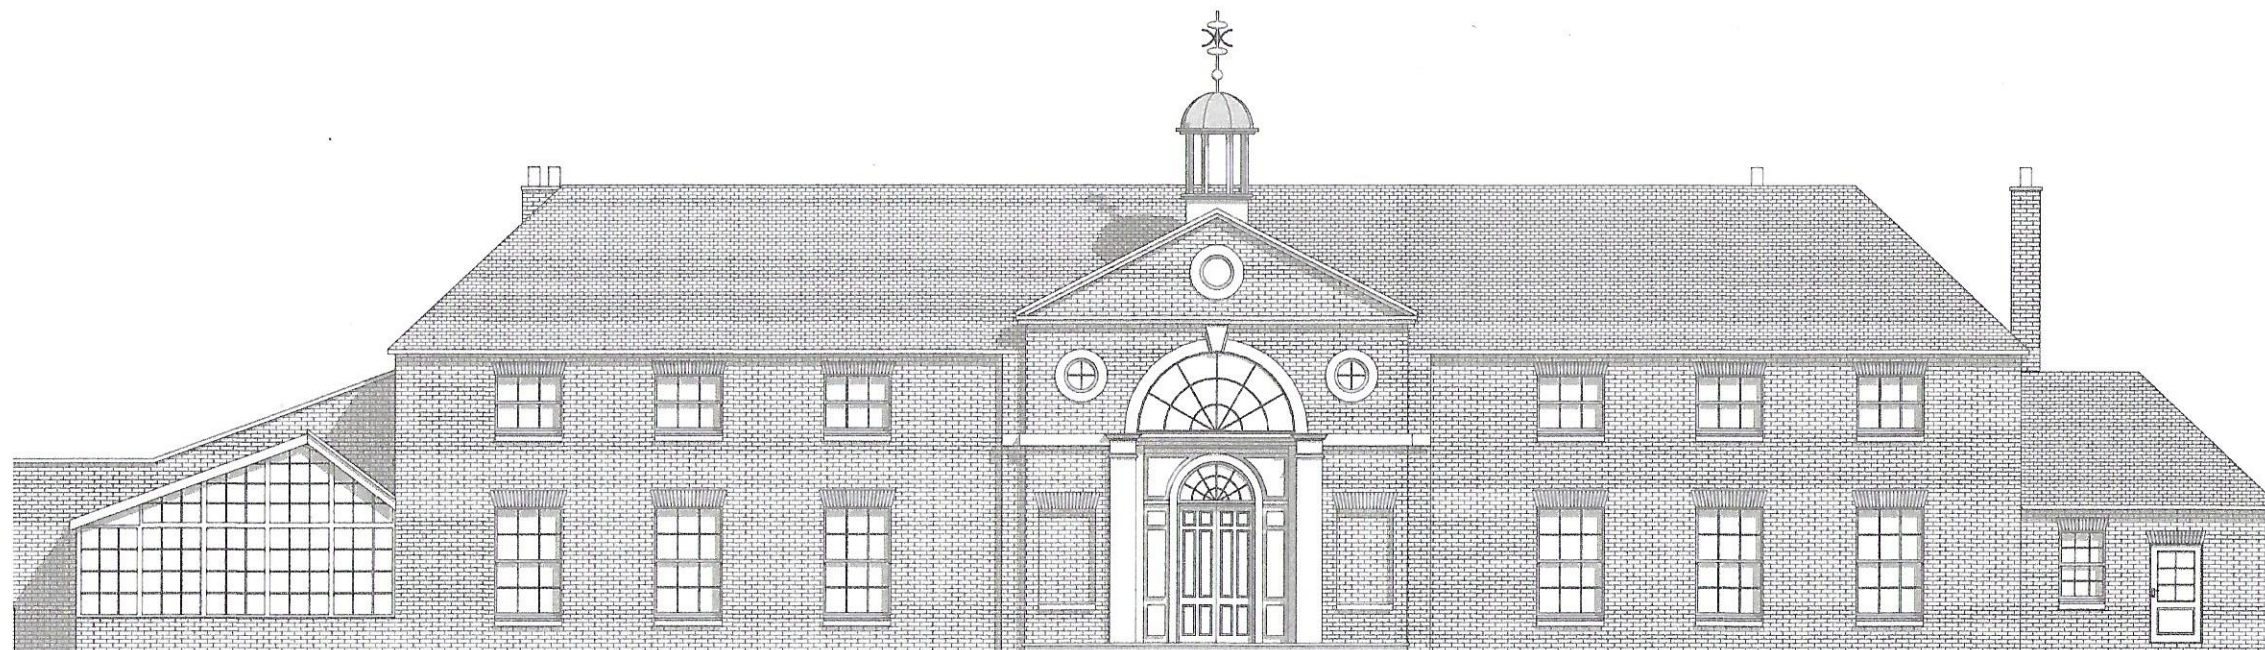

FRONT south west

1:100



BATCH VALLEY DESIGN ARCHITECTURAL

job title
E DWELLING EXTENSION AND ALTERATIONS
O Stable House
C MORVILLE
D WV16 4RN

client
Swire

drawing
ELEVATIONS AS EXISTING

PLANNING
drawing scale
as shown
job. num.
896.03

paper size
A2 Land.
rev.

date
March
2024

info@batchvalleydesign.com t. 07773 388837