





FIRST FLOOR

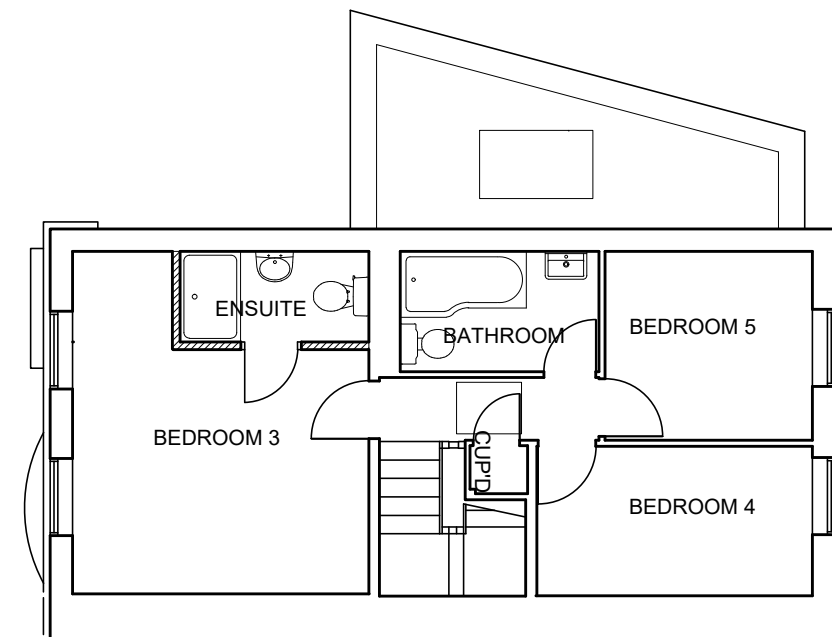

SECOND FLOOR

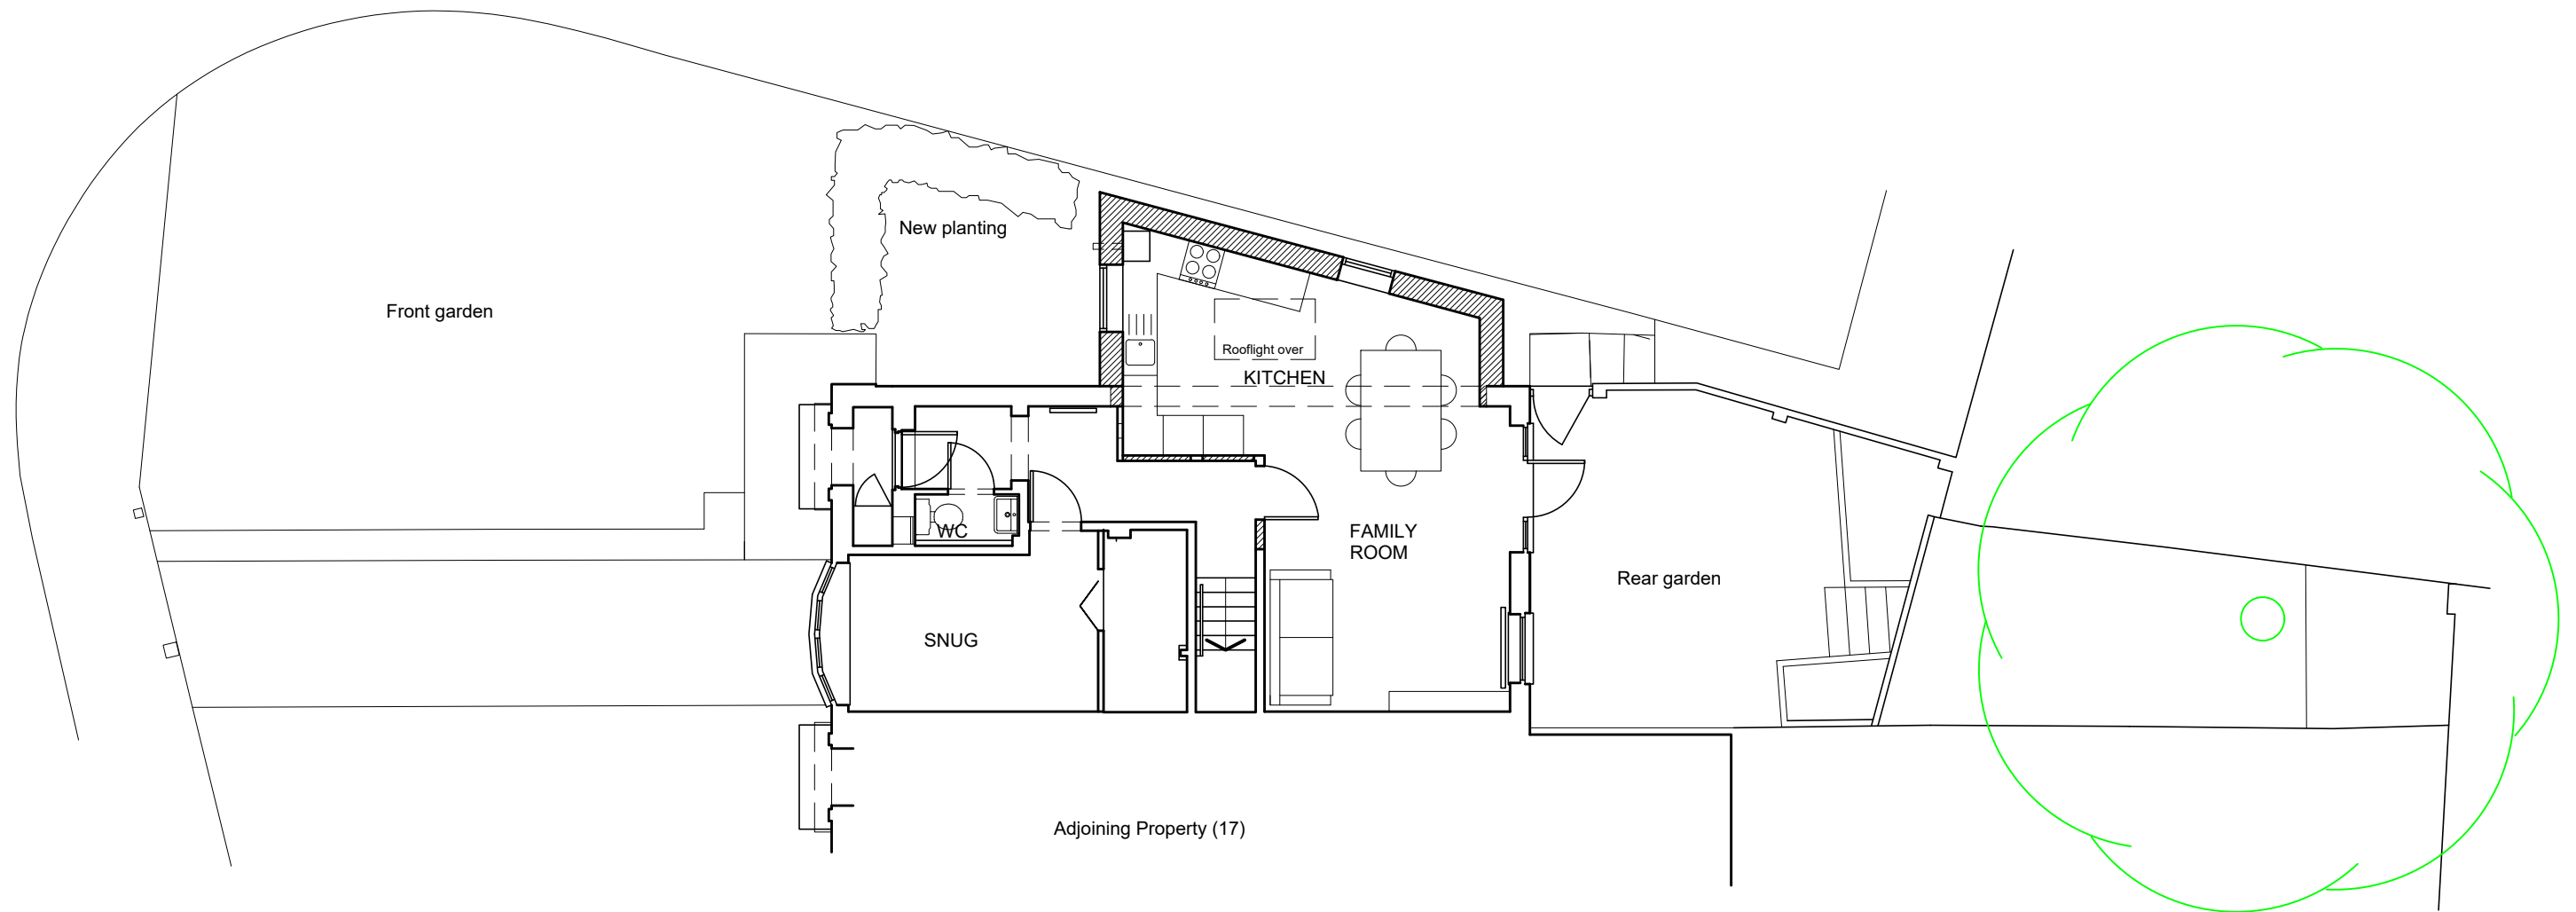

NOTES:
 THIS DRAWING IS COPYRIGHT AND MUST NOT BE
 REPRODUCED WHOLLY OR IN PART WITHOUT
 PRIOR PERMISSION.
 THIS DRAWING IS TO BE READ IN CONJUNCTION WITH
 ALL RELEVANT DRAWINGS AND DOCUMENTS ISSUED BY
 THOMPSON BRADFORD ARCHITECTS Ltd & OTHER CONSULTANTS

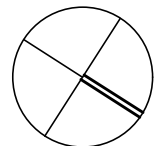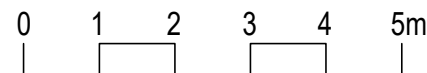

PROJECT
 15 REGAL CLOSE, EALING, W5 2SB

DRAWING
 PLANS AS PROPOSED

Scale 1:100 @ A3 | Date Dec 2023 | Drawn JN | Checked RT | Job no RCM23 | Drawing no 210 | Revision A

**THOMPSON
 BRADFORD
 ARCHITECTS**
 9 High Street TRING Herts HP23 5TE
 Tel 01442 820410
 e-mail mail@tb-architects.co.uk