


REAR (NORTH) ELEVATION

Painted render

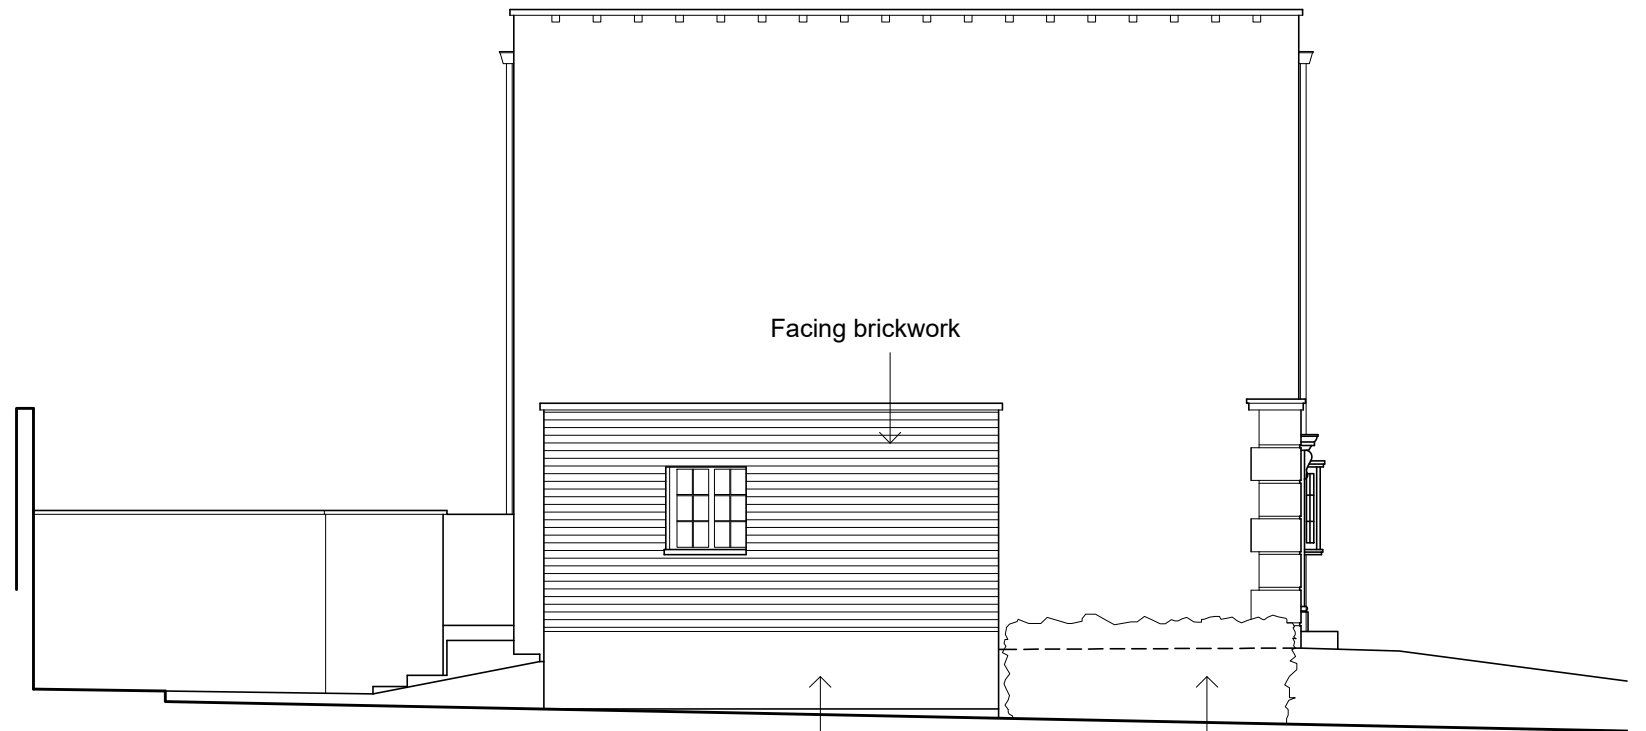

SIDE (WEST) ELEVATION


Painted render

New planting



FRONT (SOUTH) ELEVATION

NOTES:
THIS DRAWING IS COPYRIGHT AND MUST NOT BE REPRODUCED WHOLLY OR IN PART WITHOUT PRIOR PERMISSION.
THIS DRAWING IS TO BE READ IN CONJUNCTION WITH ALL RELEVANT DRAWINGS AND DOCUMENTS ISSUED BY THOMPSON BRADFORD ARCHITECTS Ltd & OTHER CONSULTANTS

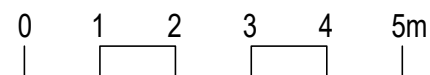

PROJECT
15 REGAL CLOSE, EALING, W5 2SB

DRAWING
ELEVATIONS AS PROPOSED

Scale 1:100 @ A3 Date Dec 2023 Drawn JN Checked RT Job no RCM23 Drawing no 211 Revision -

**THOMPSON
BRADFORD
ARCHITECTS**

9 High Street TRING Herts HP23 5TE
Tel 01442 820410
e-mail mail@tb-architects.co.uk