

PROPOSED NORTHERN ELEVATION



Sandtoft Standard Pattern Roof Tile Brown


Part Number : U0163314
 Sandtoft Roof Tiles Ltd - Goxhill - Roof Tile - Width: 230mm - Length: 380mm - Height: 40mm - Colour: Brown - Material: Concrete

1


£0.94 Ex VAT
£1.13 Inc VAT
 Please enter your location below for stock availability.



78X24 Redwood Ledged & Braced Door

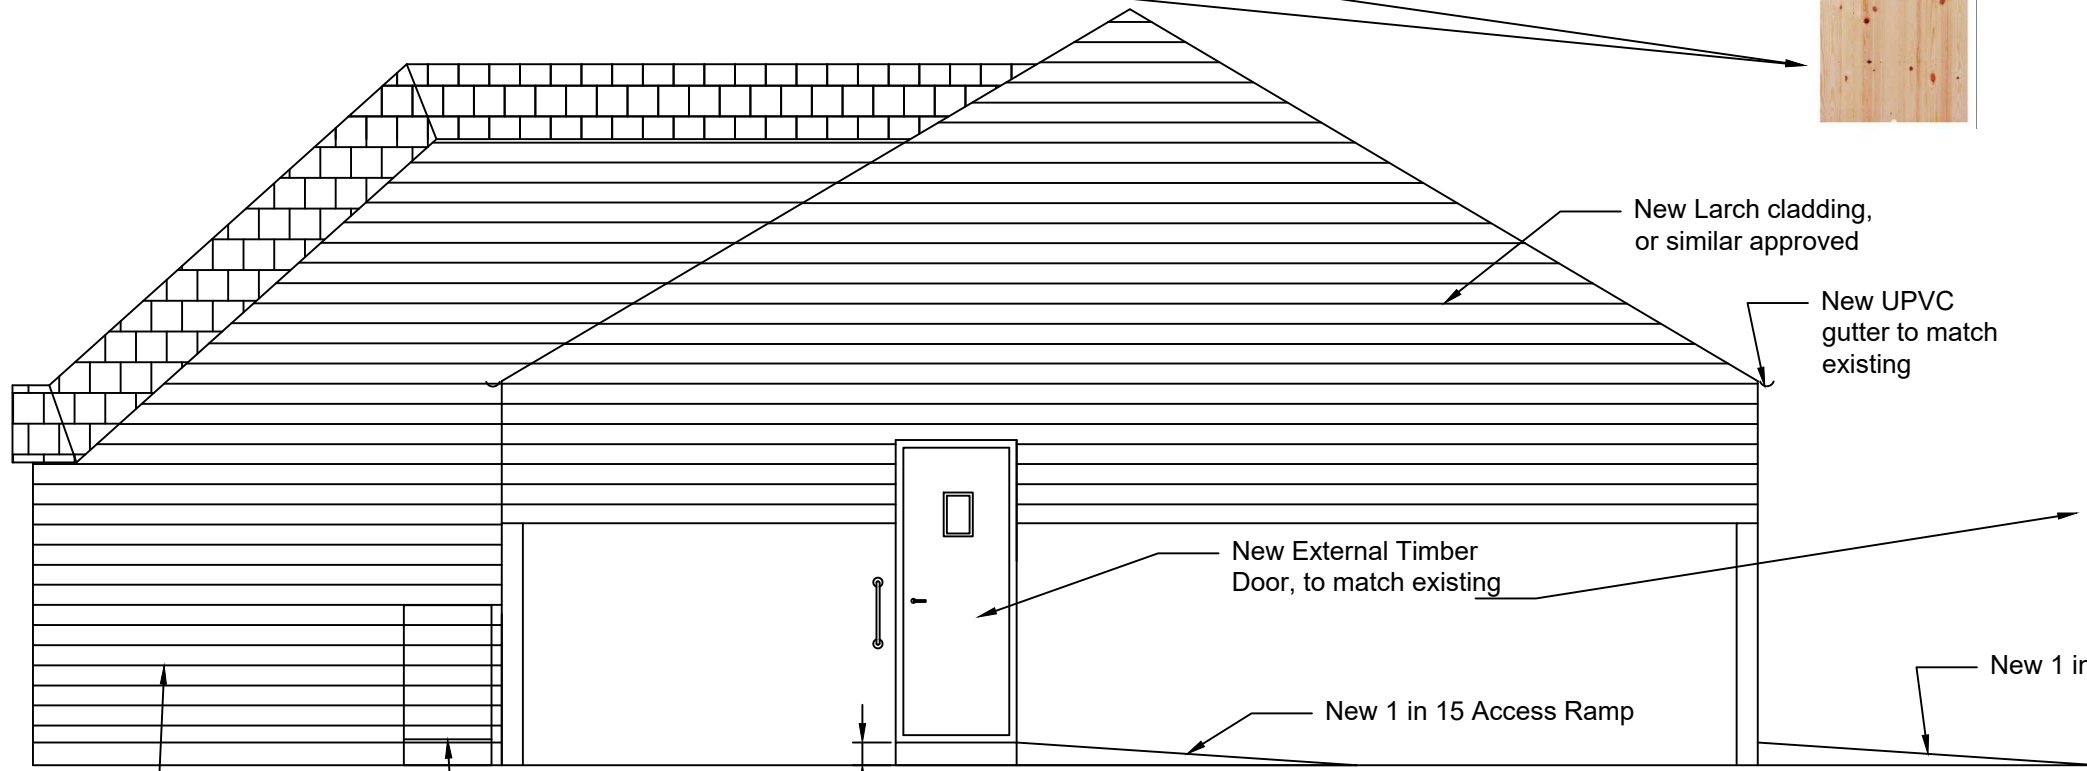

PROPOSED WESTERN ELEVATION

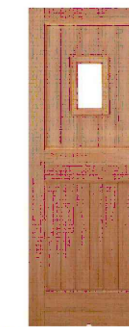

78X33X44Mm Barnburgh 1Lt Straight Top Hwd External

Part Number : U0163025
 Stable 1L Straight Top Hardwood MBT Doors 838 x 1981

£192.86 Ex VAT
£231.43 Inc VAT



TIPTON BARTON COTTAGE, HAYNE HILL, TSJ			
WORKSHOP/GARAGE PROPOSED ELEVATIONS			
Issued For	PLANNING APPROVAL		
Date	02/2024	By	PRS
Scale	1:50	Drwg No	006