


SOUTHERN ELEVATION

Existing Galvanized
Steel Corrugated
Roof Sheet

Existing Timber
Cladding

Existing Window

Existing Up and
Over Metal Garage
Door

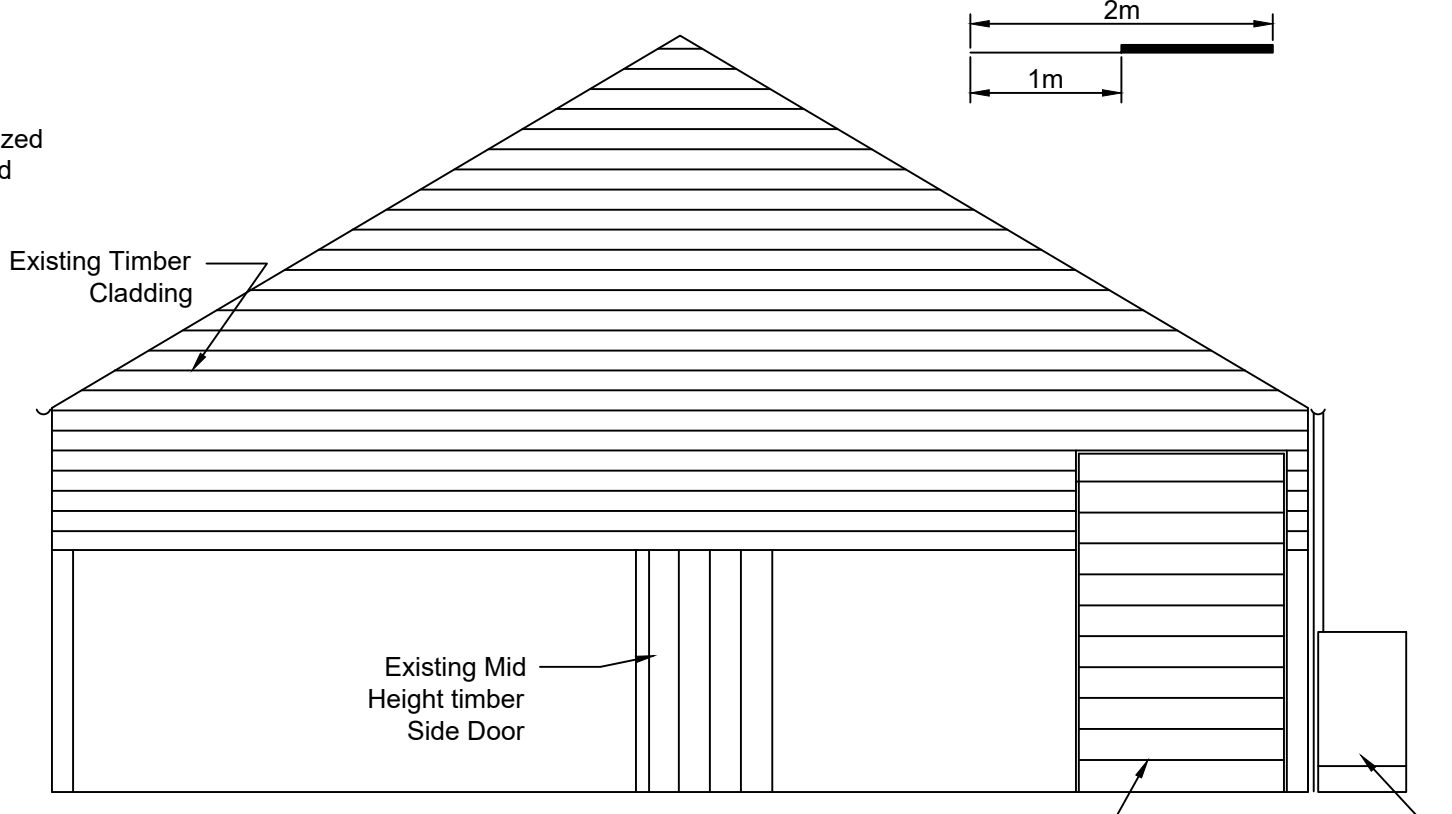


EASTERN ELEVATION

Existing Timber
Cladding

Existing Mid
Height timber
Side Door

Existing
Timber Infill

Existing Waterbutt

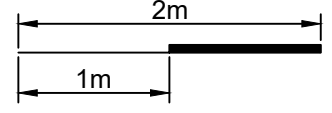

TIPTON BARTON COTTAGE, HAYNE HILL, TSJ			
WORKSHOP/GARAGE EXISTING ELEVATIONS			
Issued For		PLANNING APPROVAL	
Date	02/2024	By	PRS
Scale	1:50	Drwg No	002