



PROPOSED GROUND FLOOR PLAN

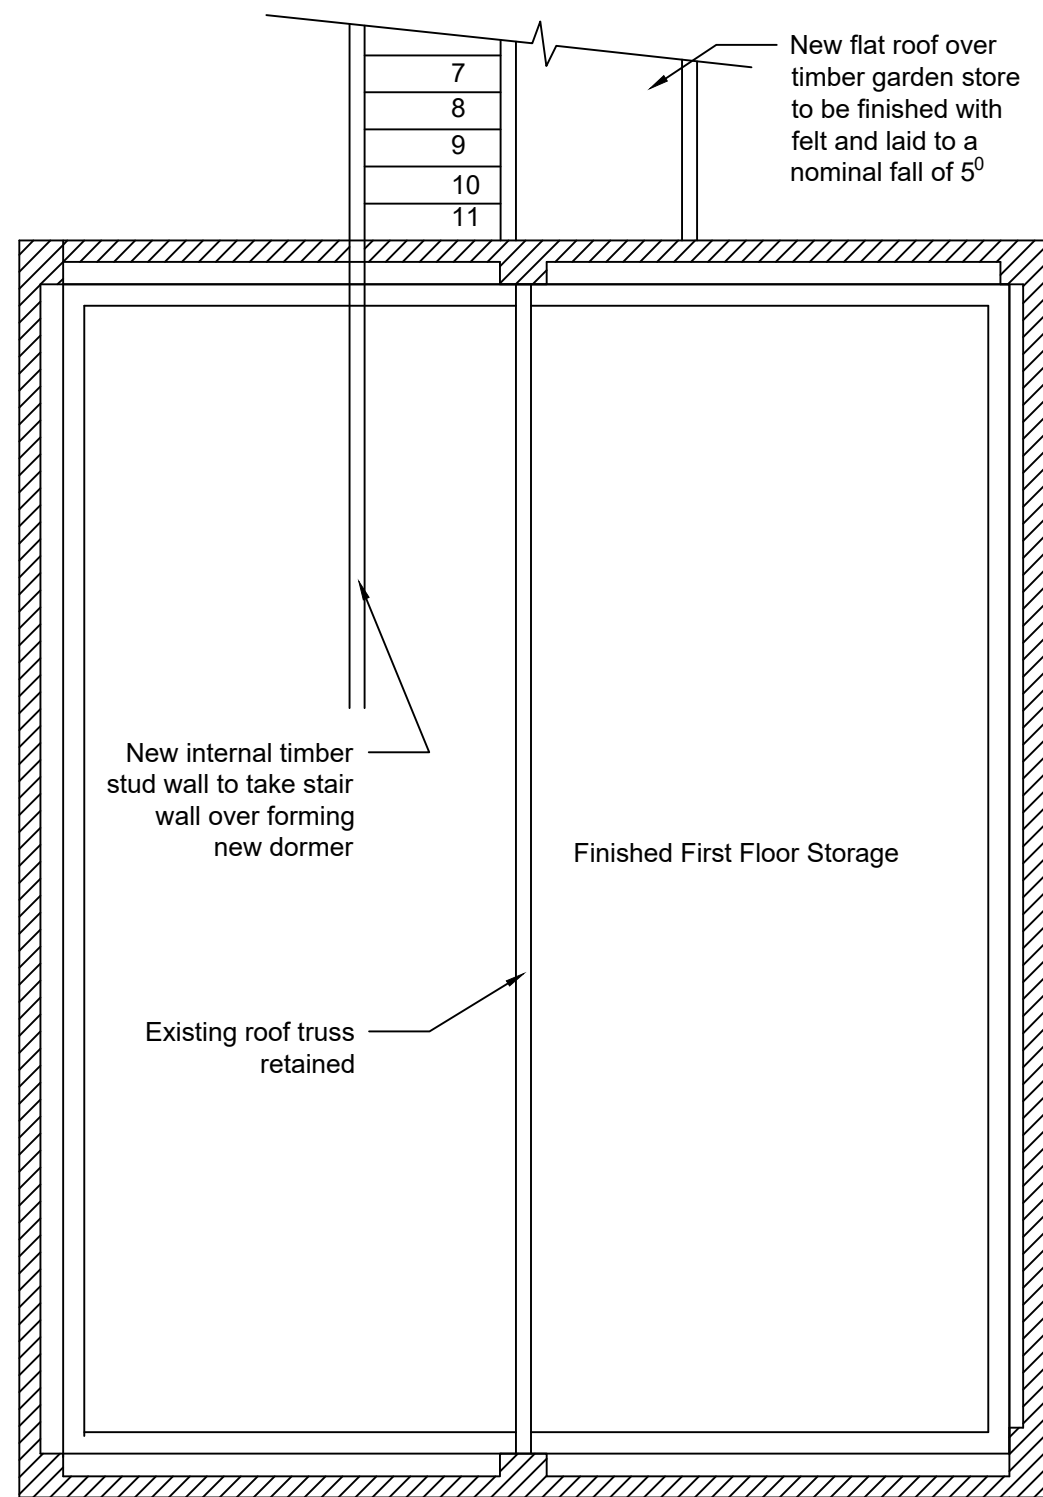

PROPOSED FIRST FLOOR PLAN

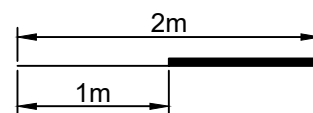

| | | | |
|--|---------|-------------------|-----|
| TIPTON BARTON COTTAGE, HAYNE HILL, TSJ | | | |
| WORKSHOP/GARAGE PROPOSED PLANS | | | |
| Issued For | | PLANNING APPROVAL | |
| Date | 02/2024 | By | PRS |
| Scale | 1:100 | Drwg No | 004 |