



PROPOSED SOUTHERN ELEVATION

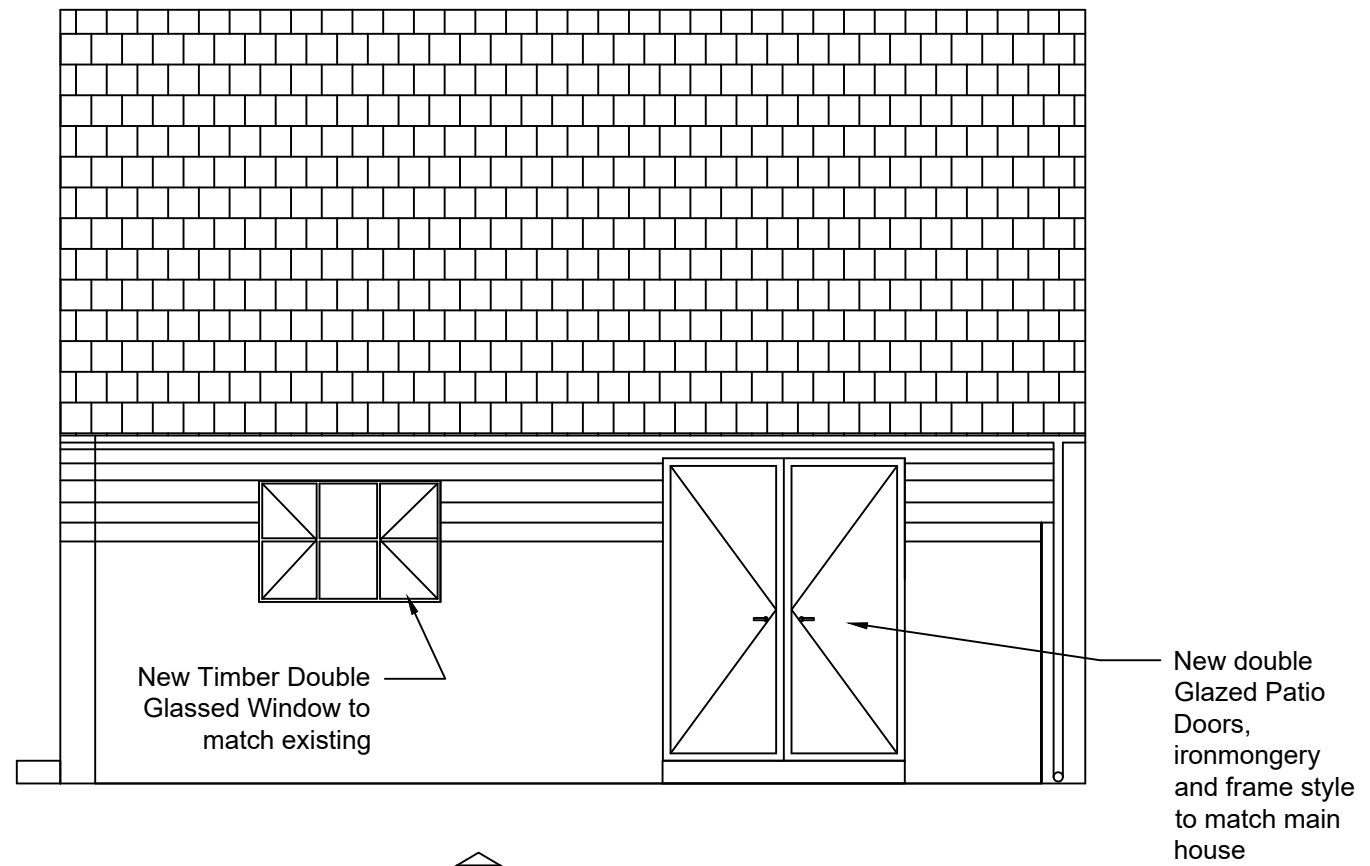

New Timber Double
Glassed Window to
match existing

New double
Glazed Patio
Doors,
ironmongery
and frame style
to match main
house

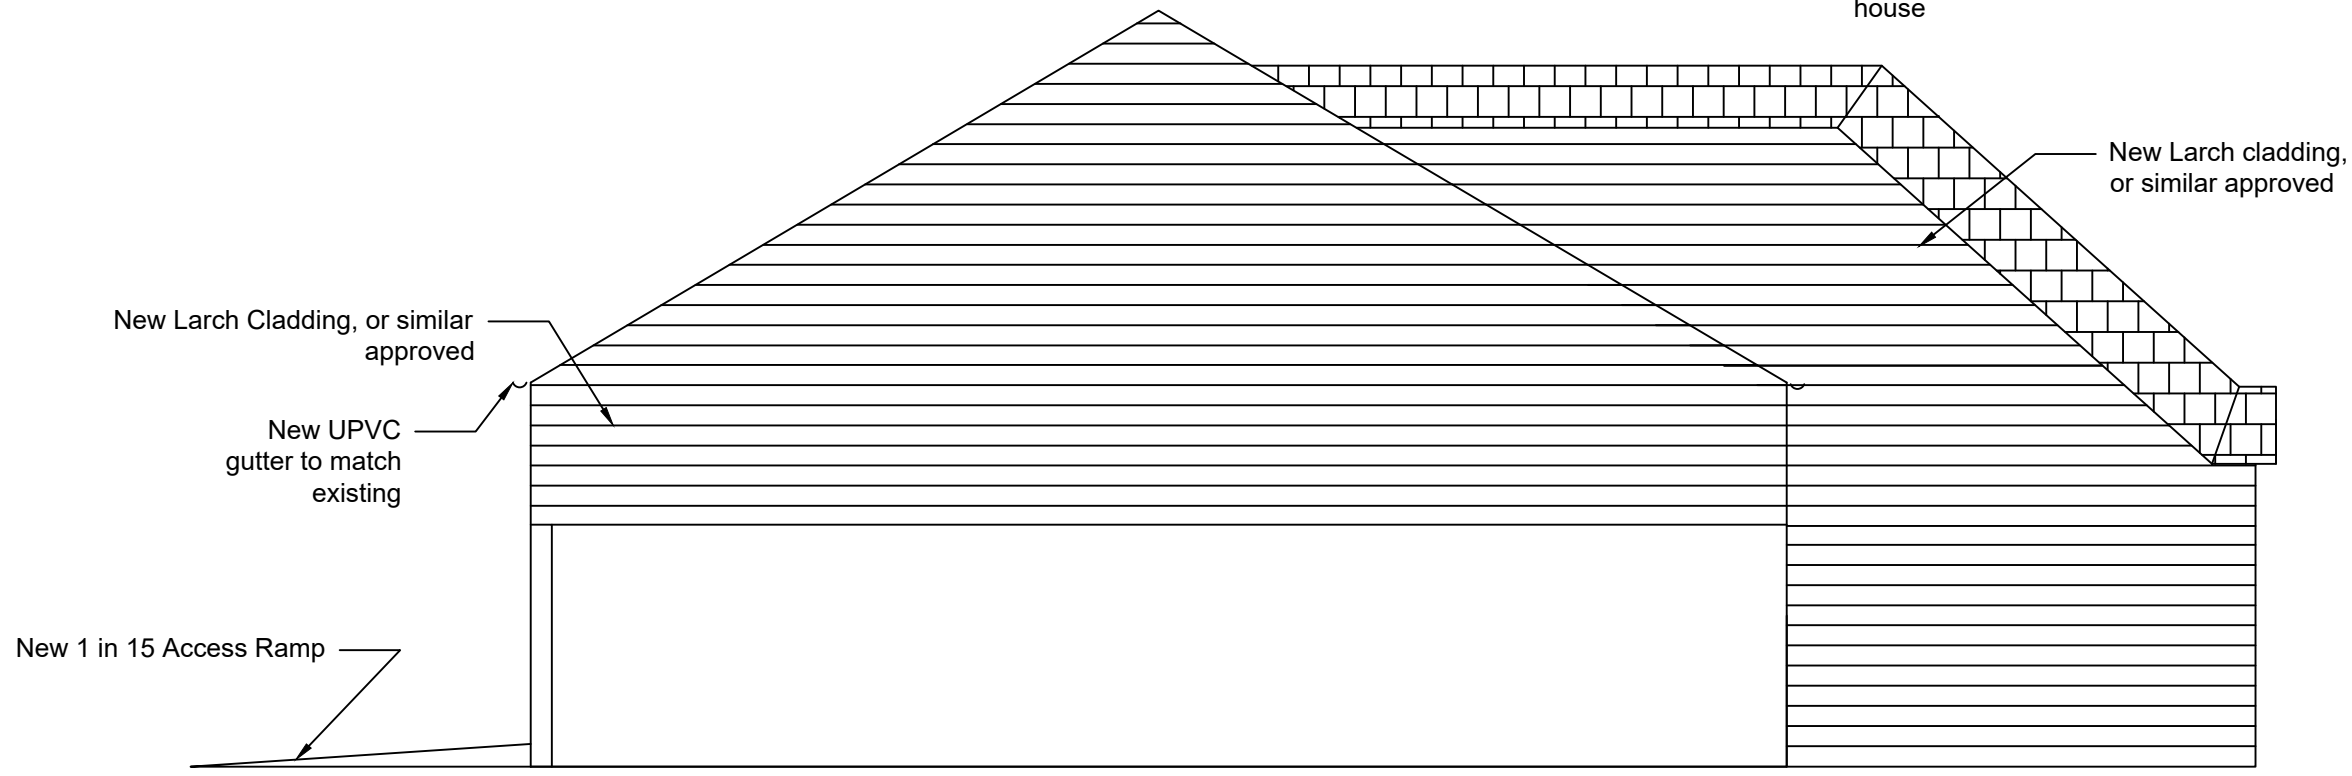

New Larch Cladding, or similar
approved

New UPVC
gutter to match
existing

New 1 in 15 Access Ramp

New Larch cladding,
or similar approved

PROPOSED EASTERN ELEVATION

TIPTON BARTON COTTAGE, HAYNE HILL, TSJ			
WORKSHOP/GARAGE PROPOSED ELEVATIONS			
Issued For		PLANNING APPROVAL	
Date	02/2024	By	PRS
Scale	1:50	Drwg No	007