


PROPOSED GROUND FLOOR PLAN

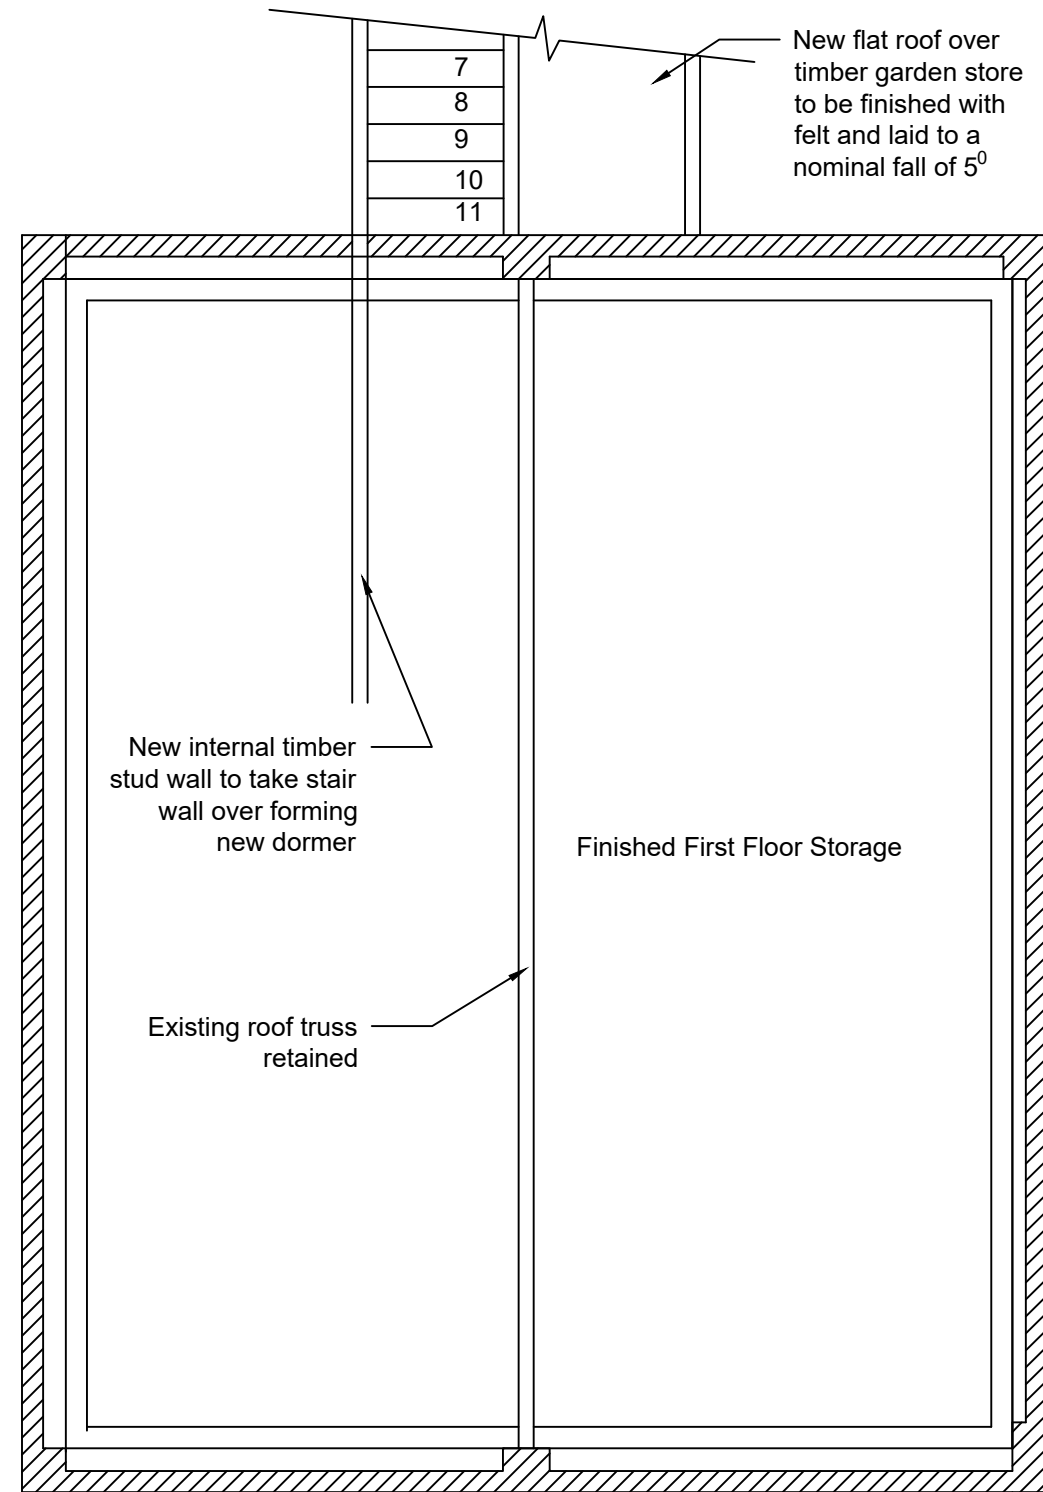

PROPOSED FIRST FLOOR PLAN

TIPTON BARTON COTTAGE, HAYNE HILL, TSJ			
WORKSHOP/GARAGE PROPOSED PLANS			
Issued For		PLANNING APPROVAL	
Date	02/2024	By	PRS
Scale	1:100	Drwg No	004