


Electricity Distribution Site

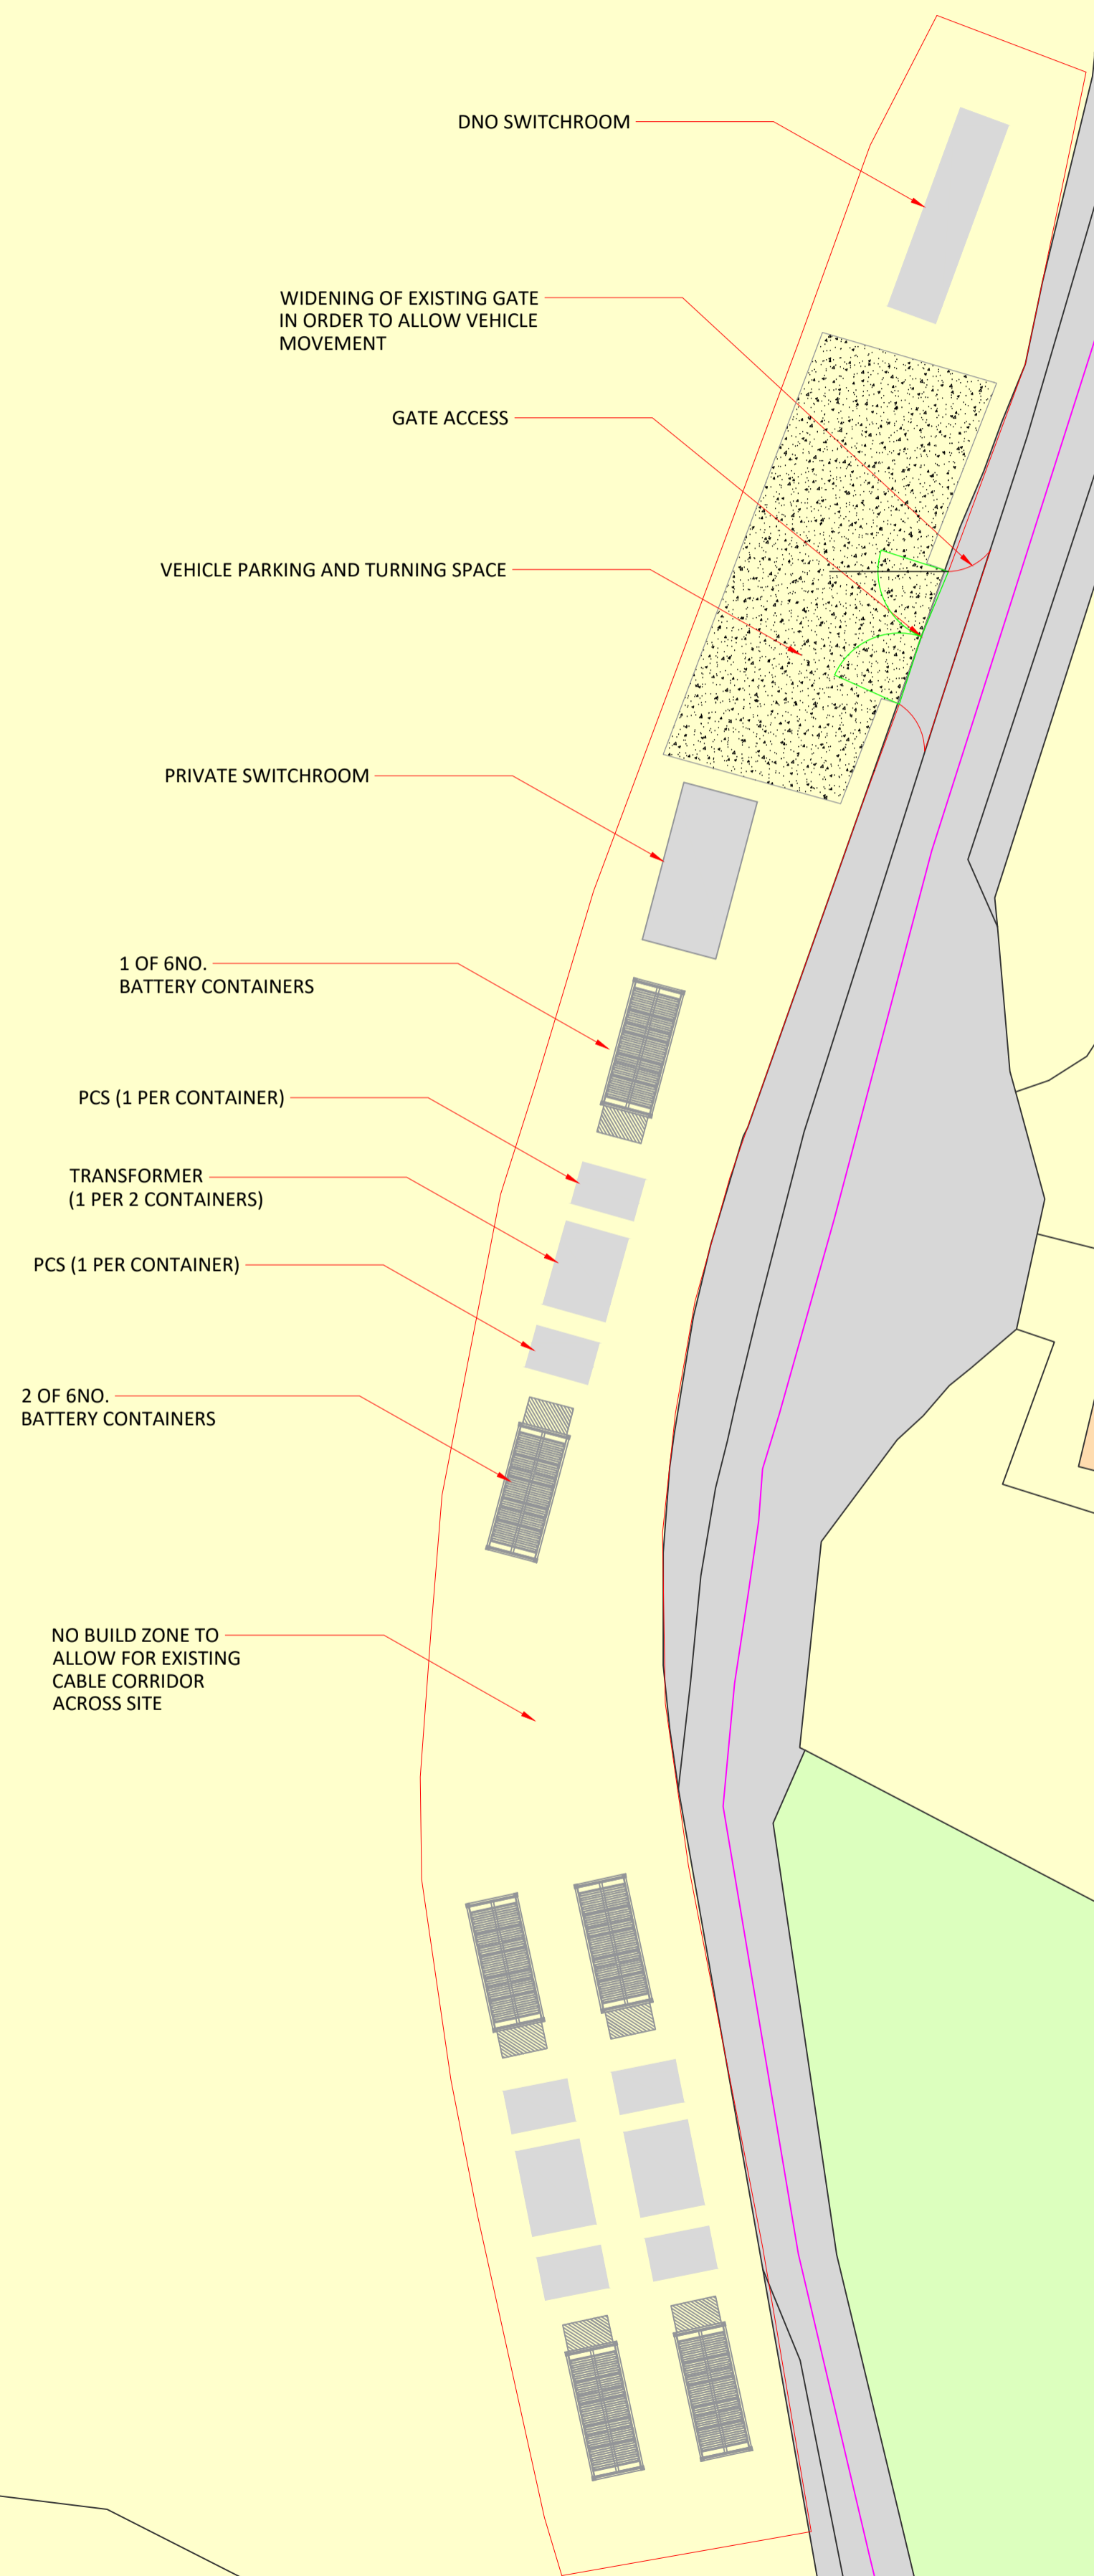

KEY PLAN

NOTES

1. THIS IS NOT AN INSTALLATION DRAWING.
2. DO NOT SCALE FOR CONSTRUCTION PURPOSES
3. THIS DRAWING IS COPYRIGHT.

REVISIONS

REV.	REVISION DESCRIPTION	DATE	DRAWN BY	APPROVED BY
P03	ISSUED FOR INFORMATION	11/04/24	JM	TS
P02	ISSUED FOR INFORMATION	23/02/24	JM	TS
P01	ISSUED FOR INFORMATION	16/02/24	JM	TS

Hydrock Great Suffolk Yard
 127-131 Great Suffolk Street
 London
 SE1 1PP
 t: +44(0) 2038 468456
 e: london@hydrock.com

CLIENT
ALDUSTRIA

PROJECT
ST AUSTELL BATTERY STORAGE

TITLE
SITE LAYOUT PLAN

HYDROCK PROJECT NO. 17716	SCALE @ A1 1:250	STATUS S2
STATUS DESCRIPTION ISSUED FOR INFORMATION	DRAWING NO. 17716-HYD-10-XX-DR-Y-0001	REVISION P03

