

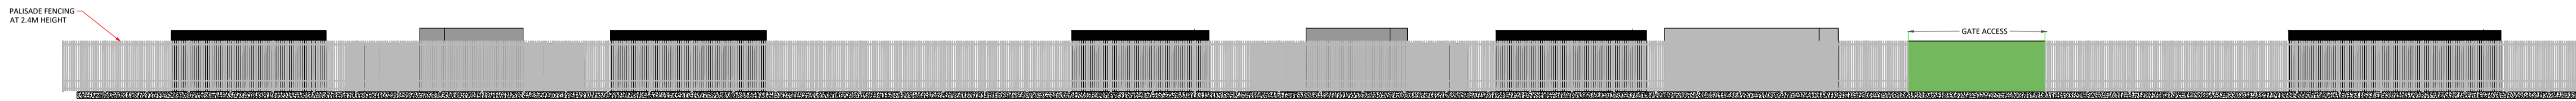



SCALE @ 1:200
WEST VIEW

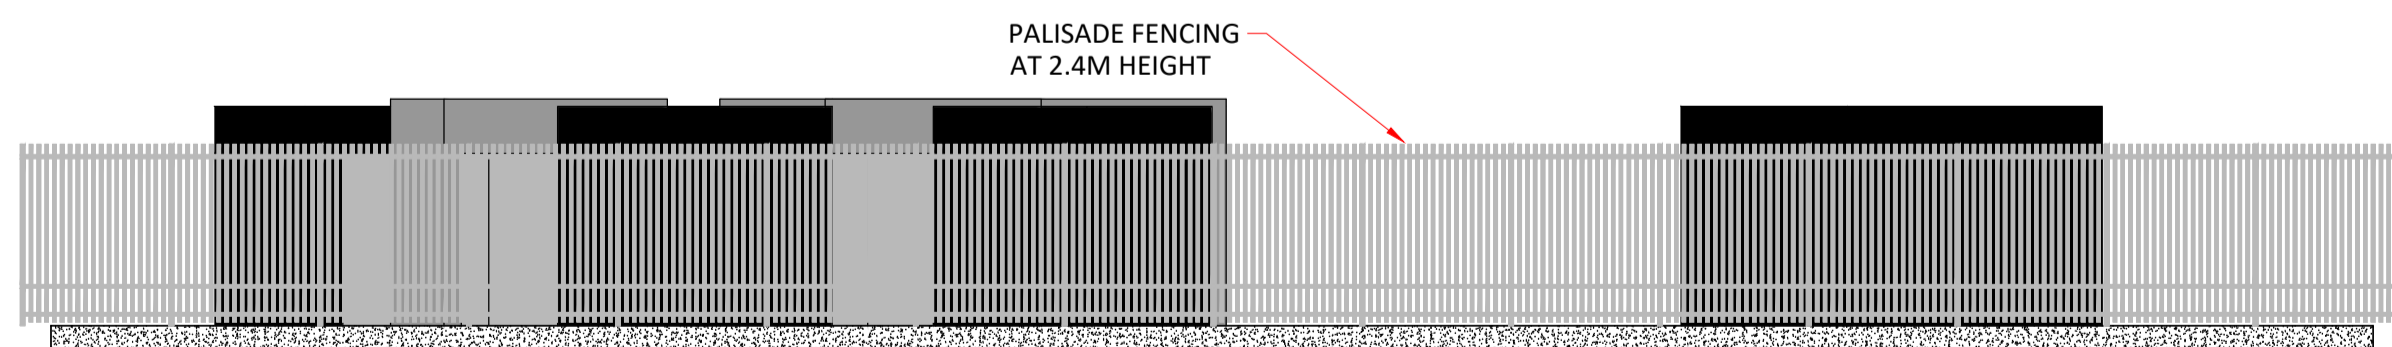


SCALE @ 1:200
EAST VIEW

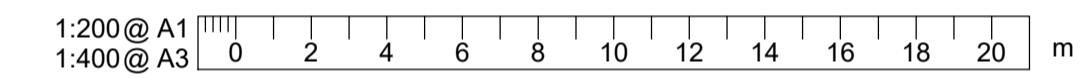

SCALE @ 1:100
SOUTH VIEW

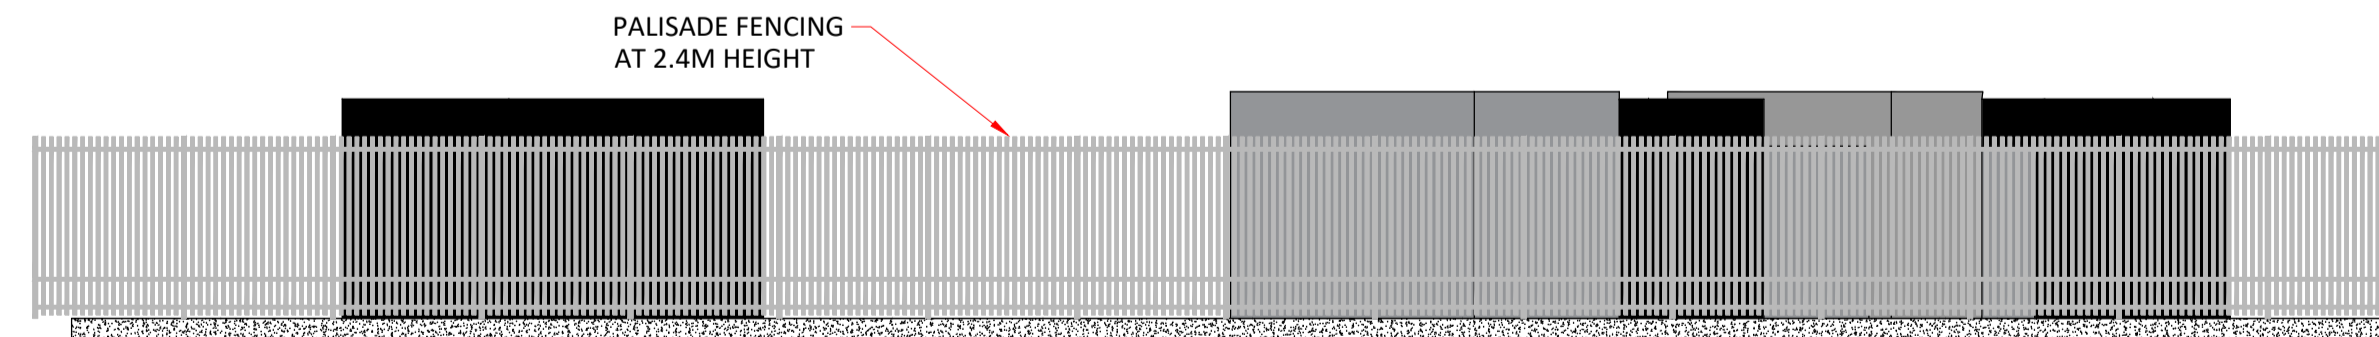

SCALE @ 1:100
NORTH VIEW

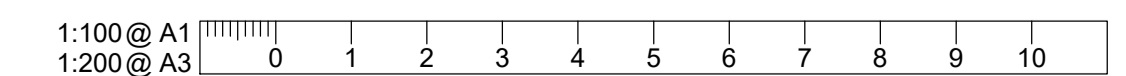

NOTES

1. THIS IS NOT AN INSTALLATION DRAWING.
2. DO NOT SCALE FOR CONSTRUCTION PURPOSES
3. THIS DRAWING IS COPYRIGHT.

REVISIONS

REV.	REVISION DESCRIPTION	DATE	DRAWN BY	APPROVED BY
P03	ISSUED FOR INFORMATION	11/04/24	JM	TS
P02	ISSUED FOR INFORMATION	26/02/24	JM	TS
P01	ISSUED FOR INFORMATION	23/02/24	JM	TS

Hydrock Great Suffolk Yard
127-131 Great Suffolk Street
London
SE1 1PP
t: +44(0) 2038 468456
e: london@hydrock.com

CLIENT

ALDUSTRIA

PROJECT

ST AUSTELL BATTERY STORAGE

TITLE

COMPOUND ELEVATIONS WITH FENCING

HYDROCK PROJECT NO.

17716

SCALE @ A1

VARIES AS SHOWN

STATUS

ISSUED FOR INFORMATION

STATUS

S2

DRAWING NO.

17716-HYD-XX-DR-Y-0005

REVISION

P03