



|        |   |      |      |
|--------|---|------|------|
| 1:2500 | 0 | 50m  | 100m |
| 1:500  | 0 | 10m  | 20m  |
| 1:200  | 0 | 4m   | 8m   |
| 1:100  | 0 | 2m   | 4m   |
| 1:1250 | 0 | 2.5m | 5m   |
| 1:250  | 0 | 5m   | 10m  |
| 1:125  | 0 | 2.5m | 5m   |
| 1:25   | 0 | 0.5m | 1m   |
| 1:20   | 0 | 0.5m | 0.5m |

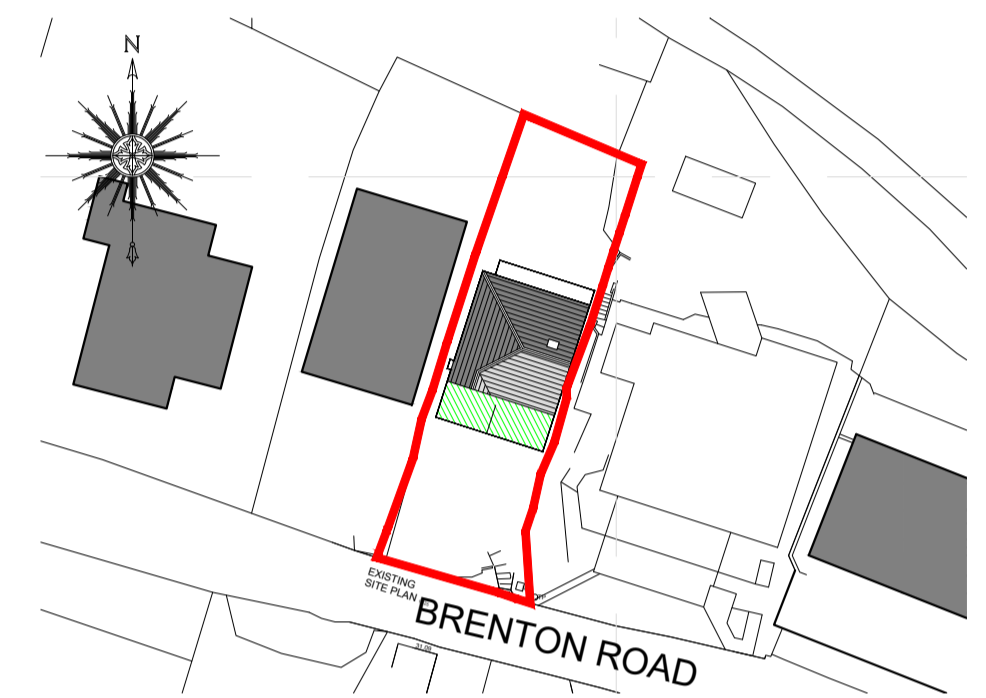


**BLOCK PLAN 1:500**

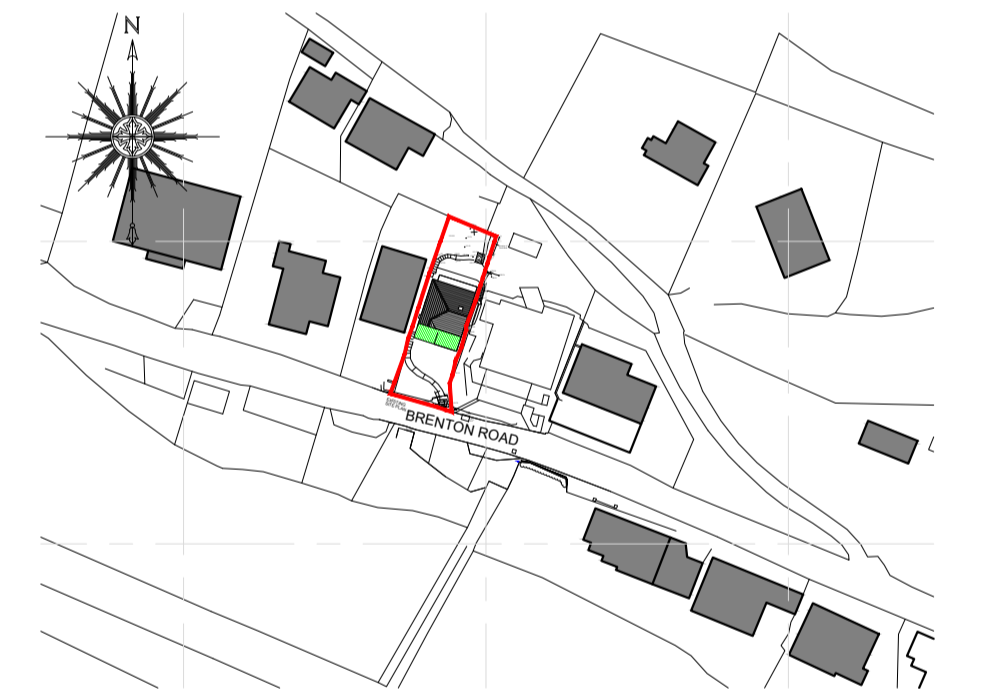


**LOCATION PLAN 1:1250**

CLIENT **MR JARRETT**  
**PENTILIE**  
**BRENTON ROAD**  
**DOWNDERRY**  
**CORNWALL**

JOB **PROPOSED EXTENSION**

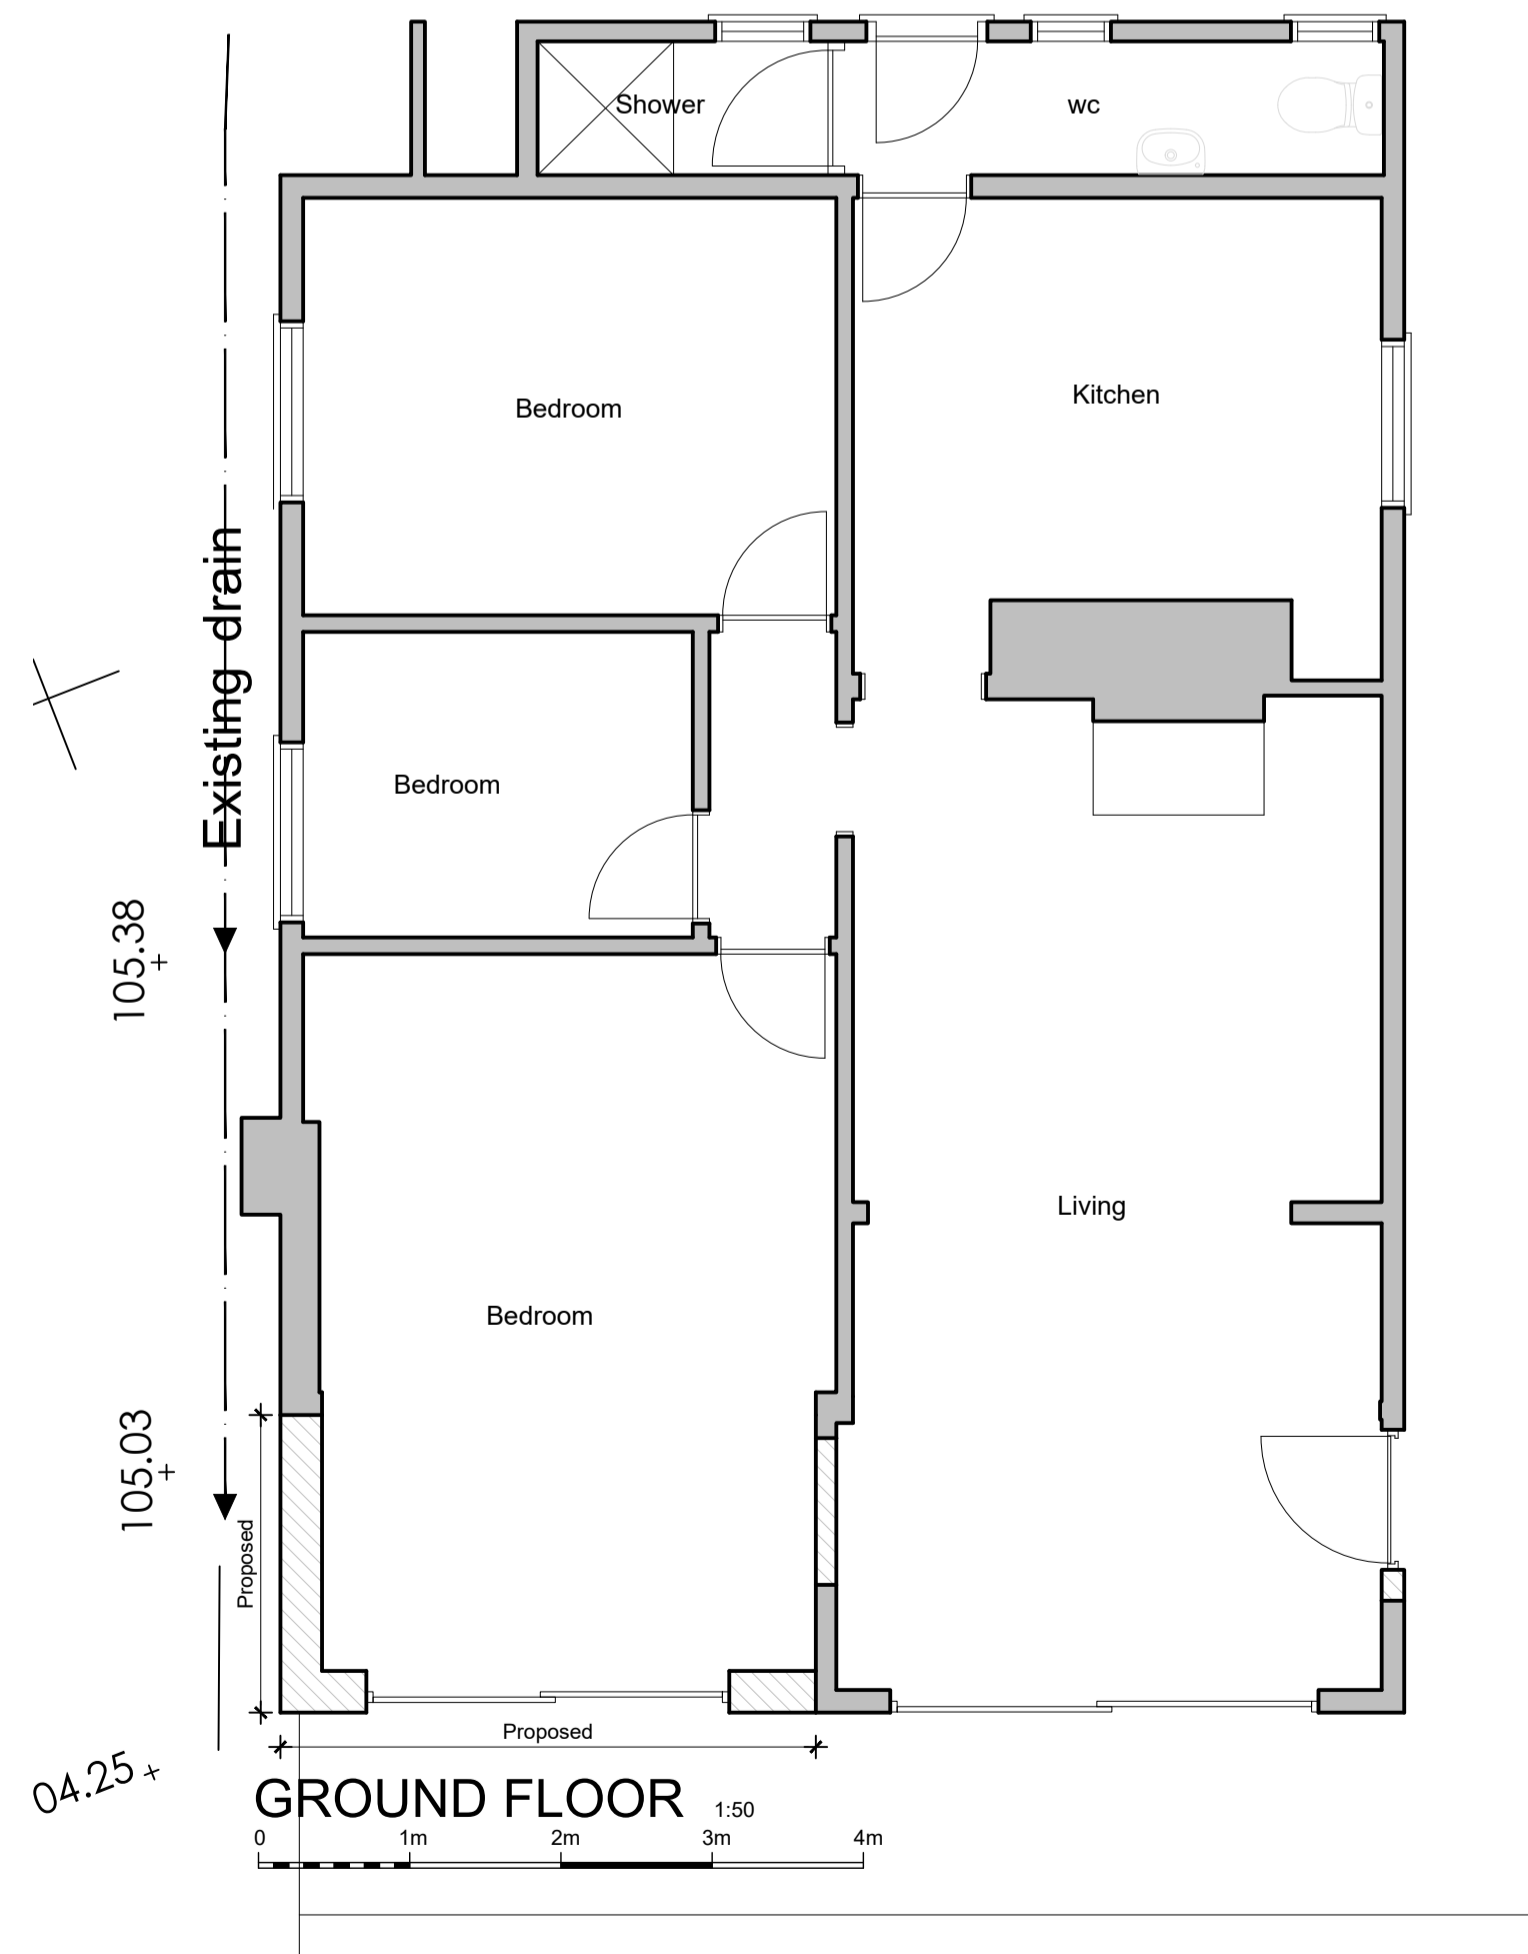

DRG **PROPOSED**

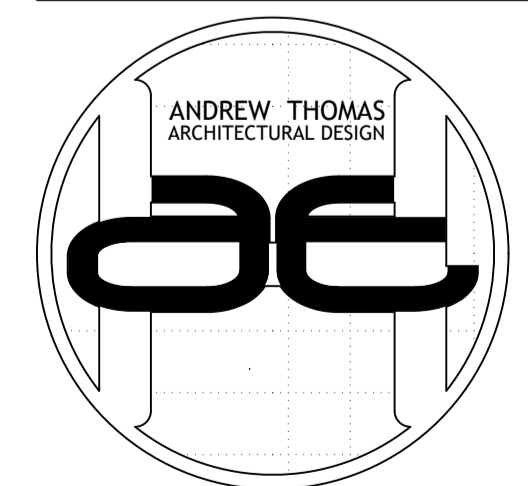

**THE OLD CHAPEL**  
**CHAPEL ROW**  
**WIDE GATES**  
**LOOE**  
**CORNWALL**  
**PL13 1QB**

TEL: 01503 240748  
 FAX: 01503 240939  
 E-MAIL: ADMIN@AHTDESIGN.CO.UK  
 WWW: AHTDESIGN.CO.UK

|             |                   |         |               |
|-------------|-------------------|---------|---------------|
| SCALES @ A1 | <b>1:50 1:100</b> | DRG No. |               |
| DATE        | <b>FEB 24</b>     | DRAWN   | J Hunt        |
|             |                   | CHECKED |               |
|             |                   |         | <b>4134/6</b> |

Contractors must check all dimensions on site. Only figured dimensions are to be worked from. All discrepancies must be reported immediately to the Supervising Officer before proceeding.  
 © Copyright AHT Design

