



Asplins

1:2500	0	50m	100m
1:500	0	10m	20m
1:200	0	4m	8m
1:100	0	2m	4m
1:1250	0	2.5m	50m
1:250	0	5m	10m
1:125	0	2.5m	5m
1:25	0	0.5m	1m
1:20	0	0.5m	

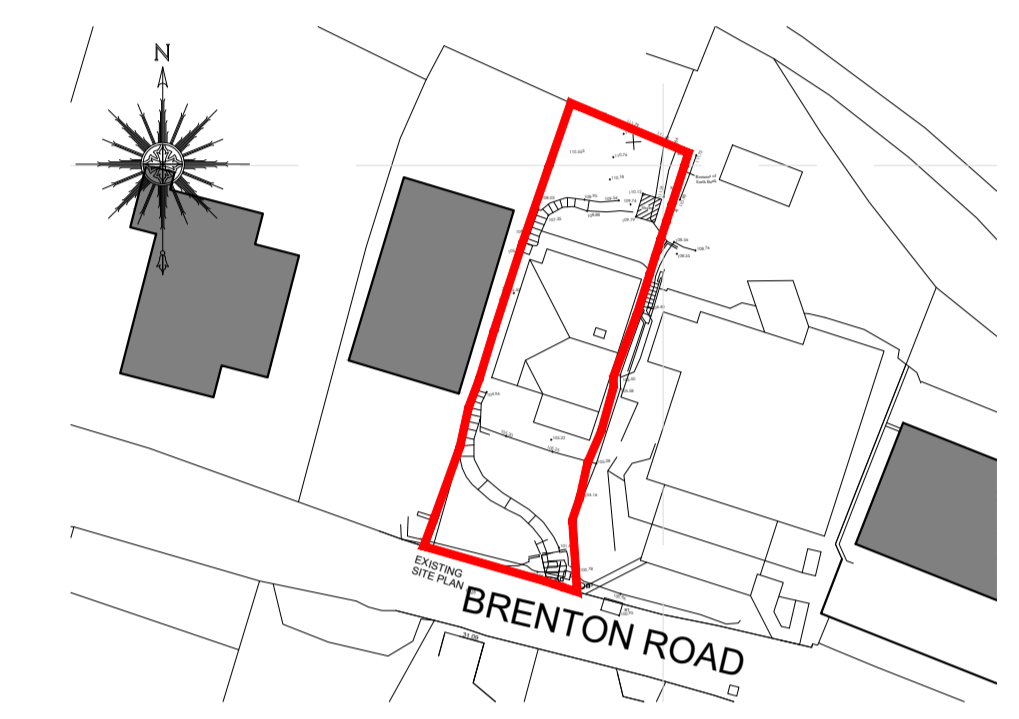

BLOCK PLAN 1:500

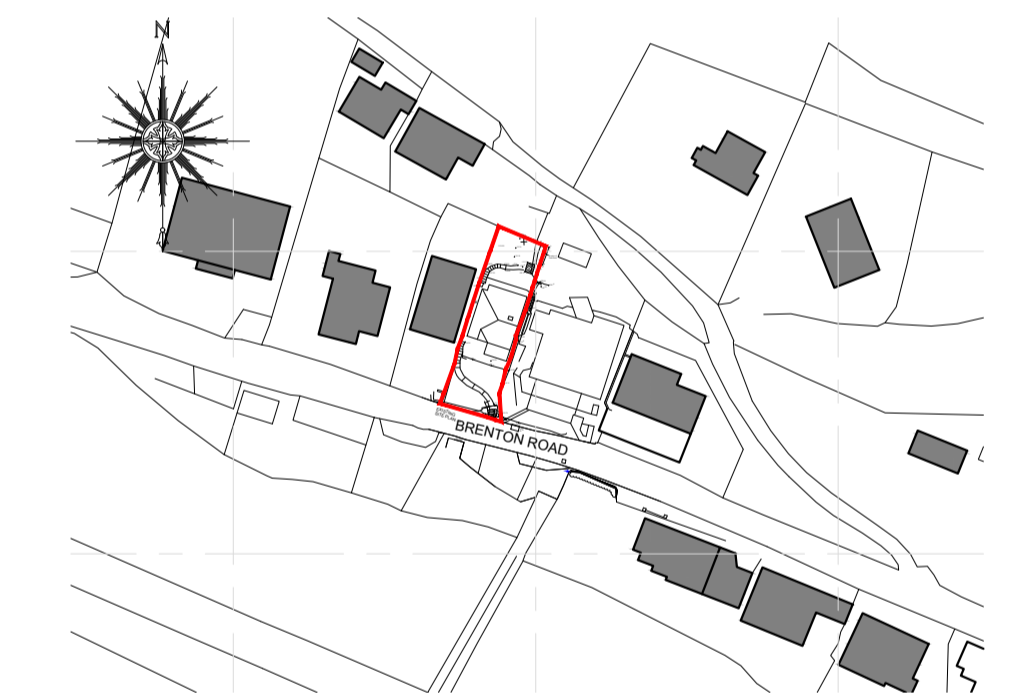


LOCATION PLAN 1:1250

CLIENT **MR JARRETT**
PENTILIE
BRENTON ROAD
DOWNDERRY
CORNWALL


JOB **PROPOSED EXTENSION**

DRG **EXISTING**

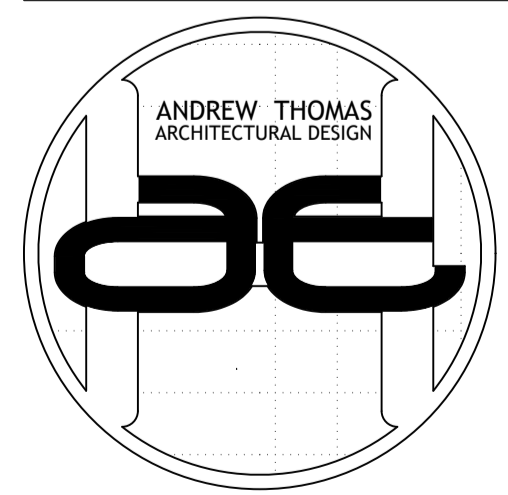

THE OLD CHAPEL
CHAPEL ROW
WIDE GATES
LOOE
CORNWALL
PL13 1QB

TEL: 01503 240748
 FAX: 01503 240939
 E-MAIL: ADMIN@AHTDESIGN.CO.UK
 WWW: AHTDESIGN.CO.UK

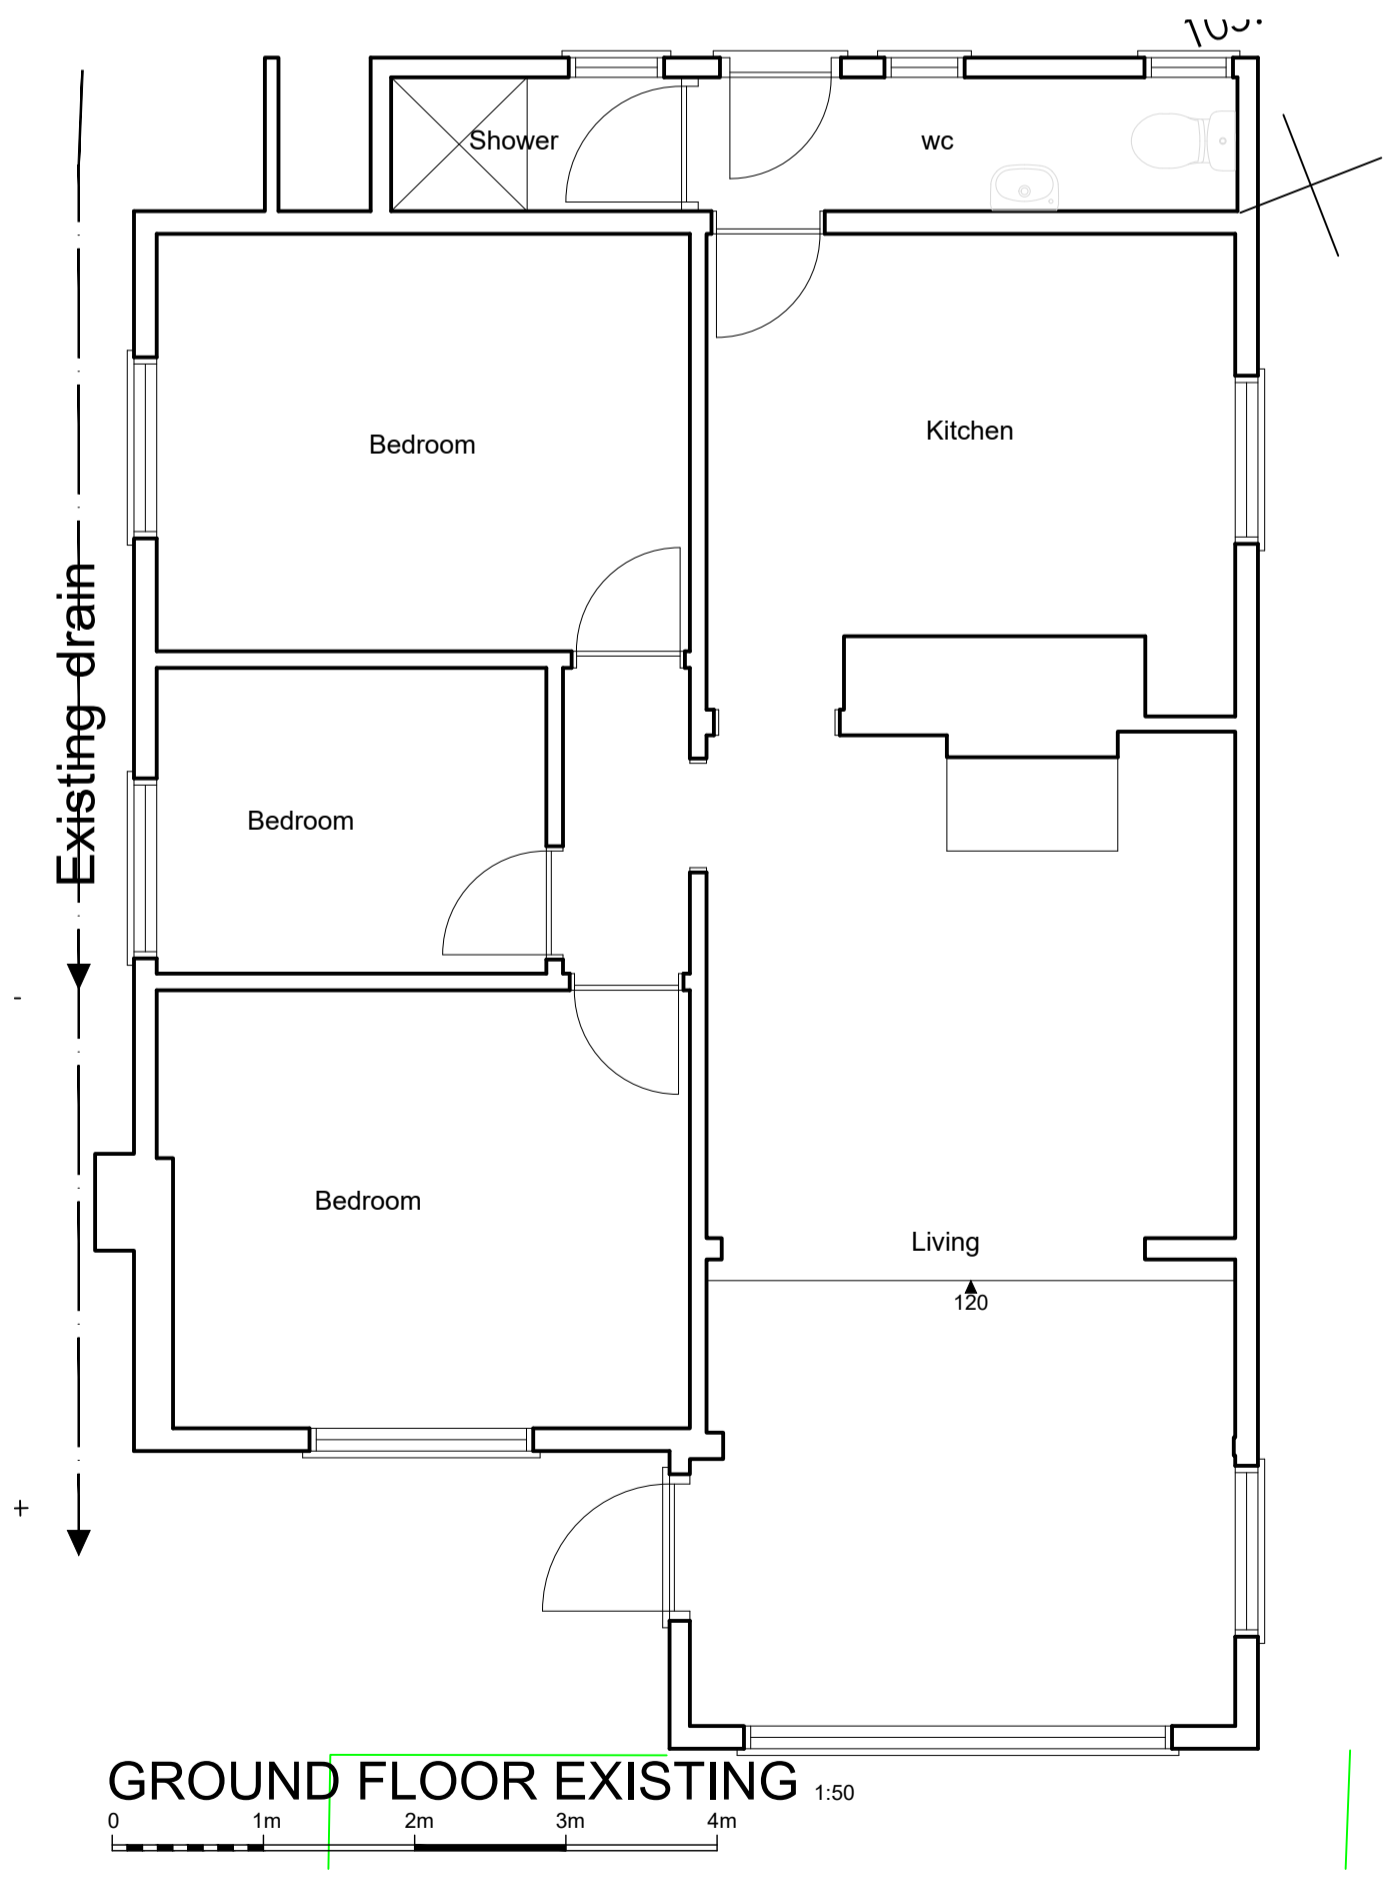

GROUND FLOOR EXISTING 1:50

SCALES @ A1	1:50 1:100	DRG No.	
DATE	DEC 22	DRAWN	J Hunt
		CHECKED	
			4134/1C

Contractors must check all dimensions on site. Only figured dimensions are to be worked from. All discrepancies must be reported immediately to the Supervising Officer before proceeding.
 © Copyright AHT Design

