




Proposed East Elevation 1:50

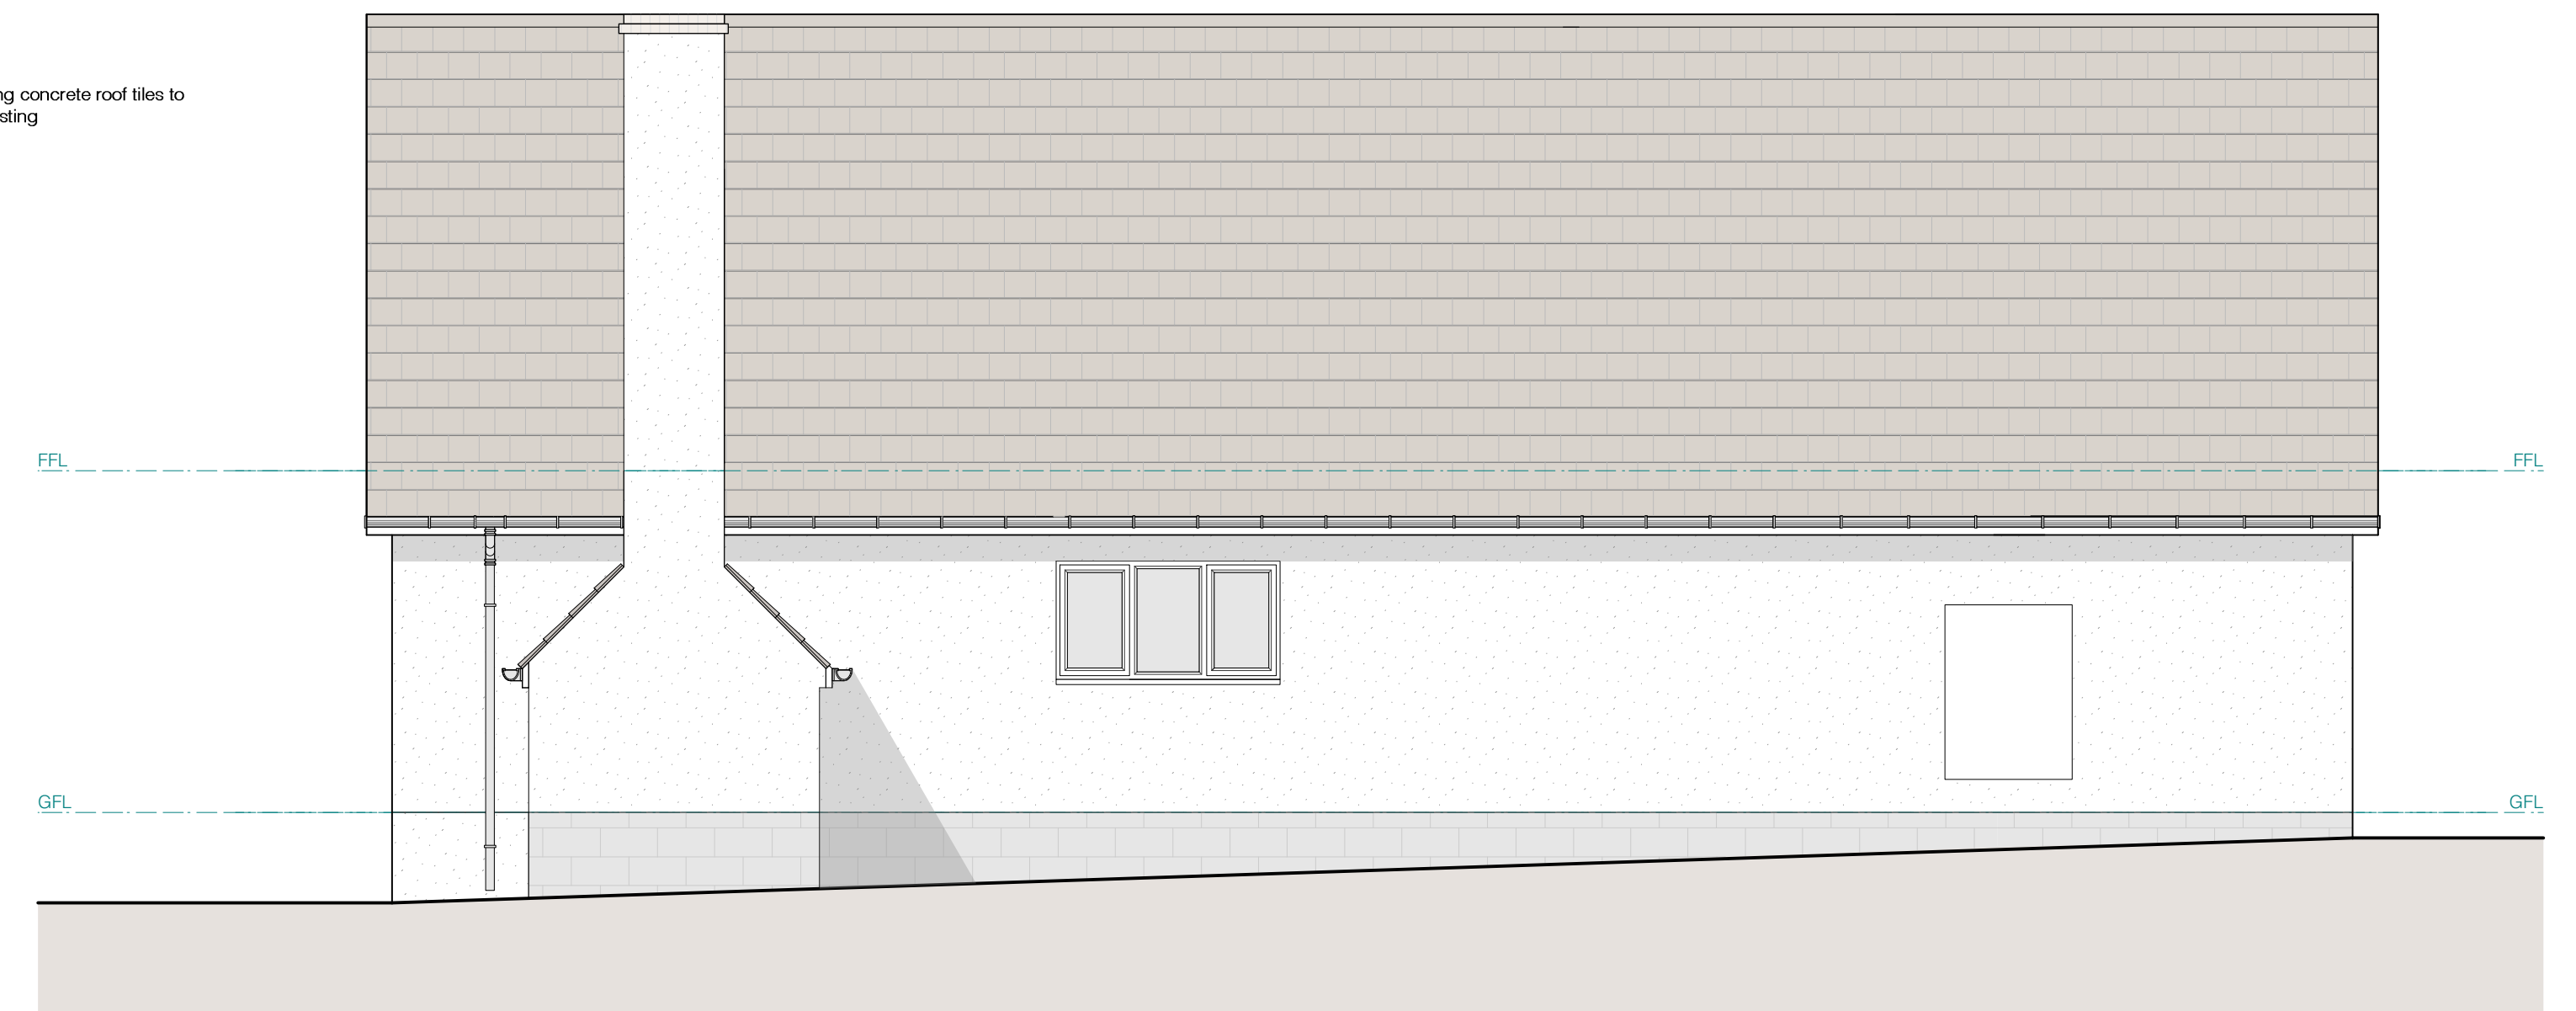

Proposed South Elevation 1:50

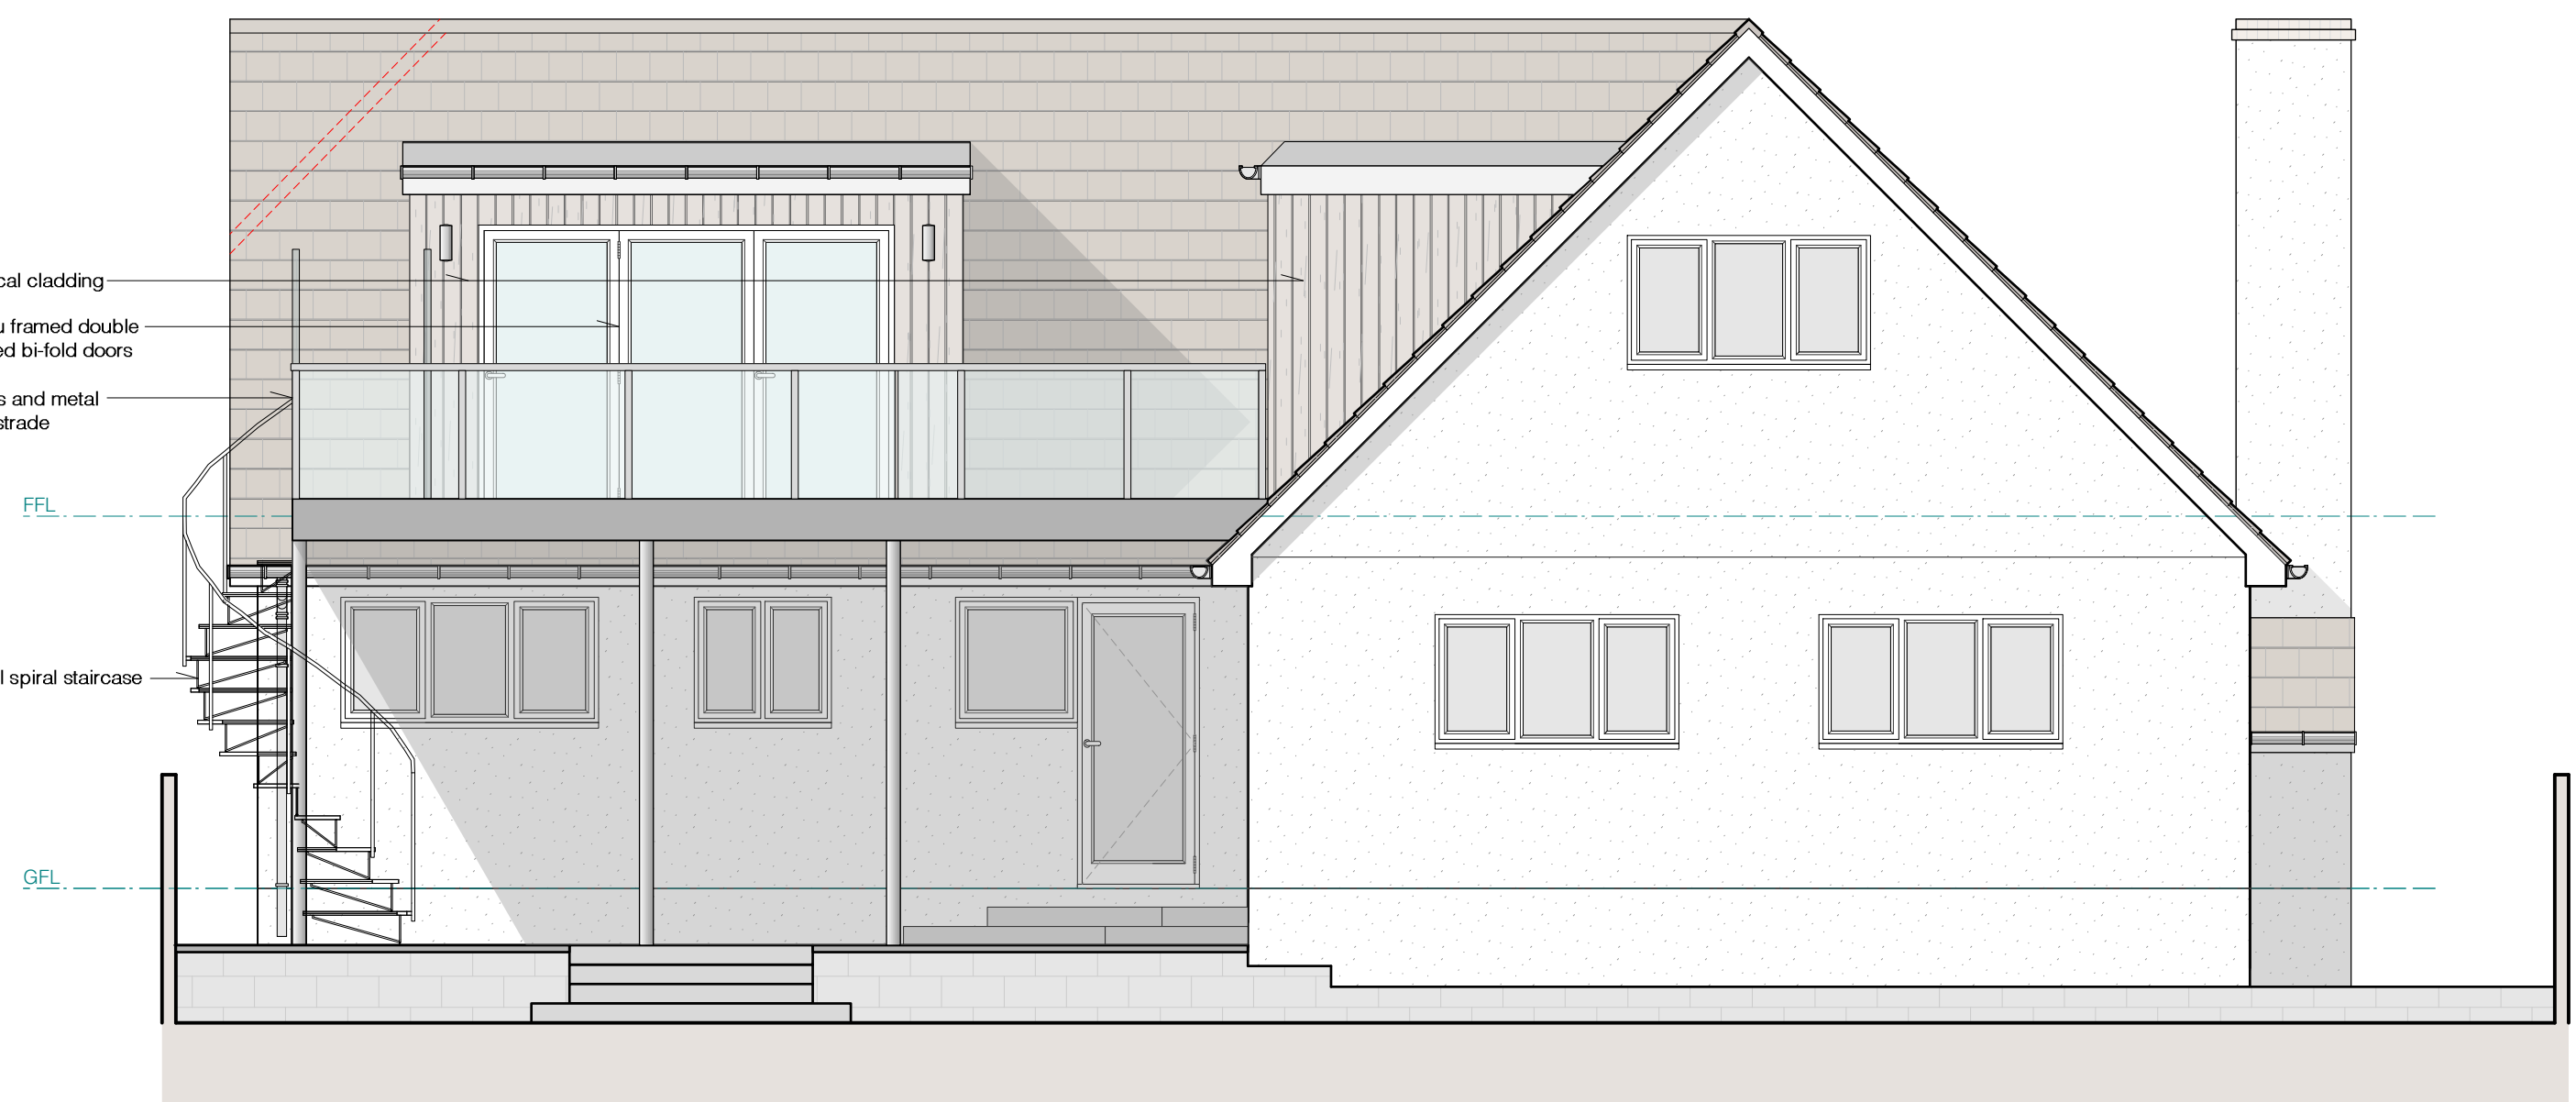

Proposed West Elevation 1:50

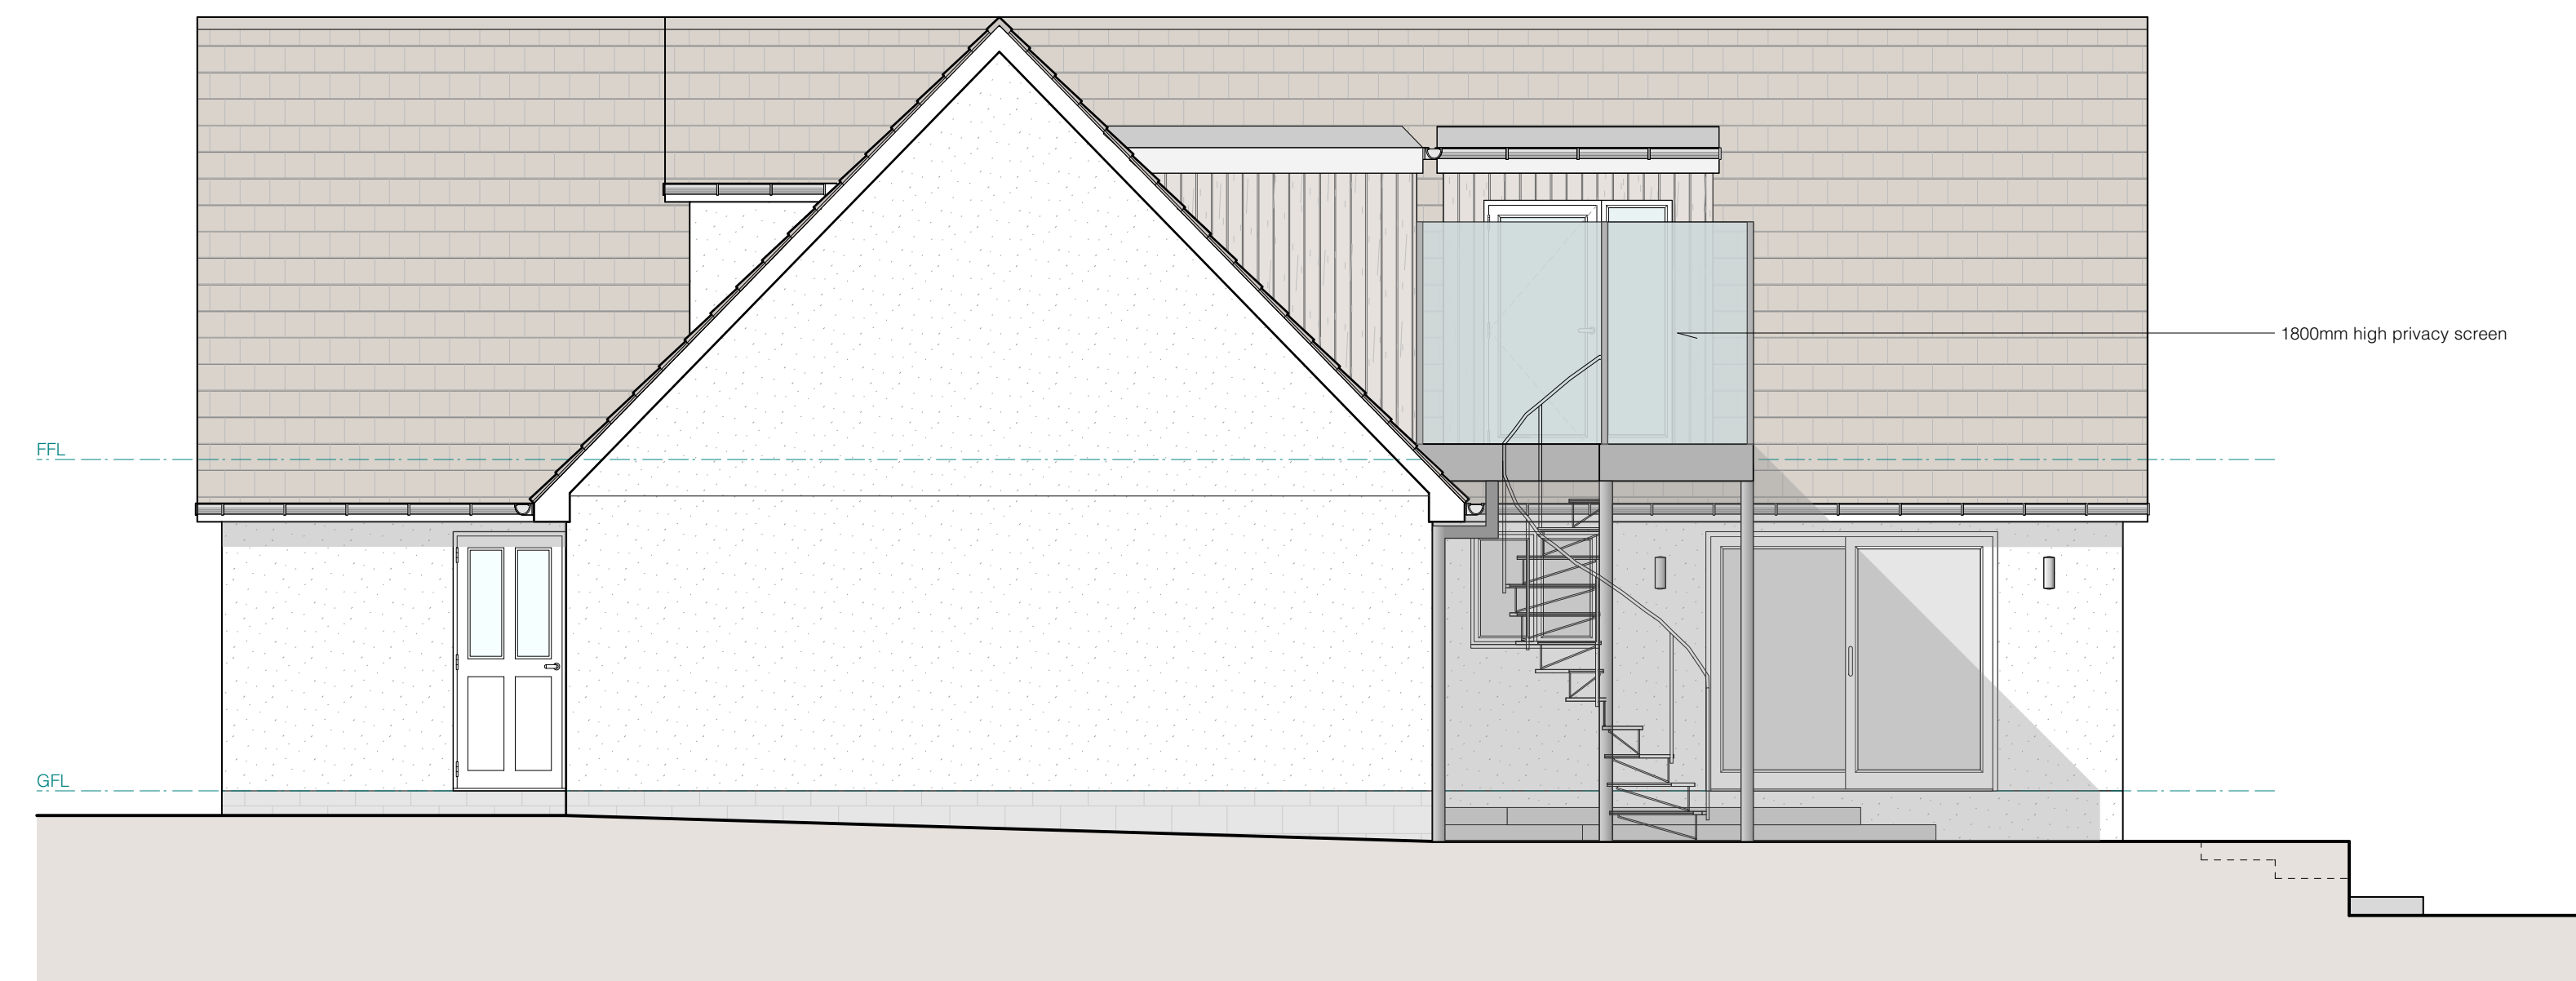

Proposed North Elevation 1:50