


Existing Section A-A


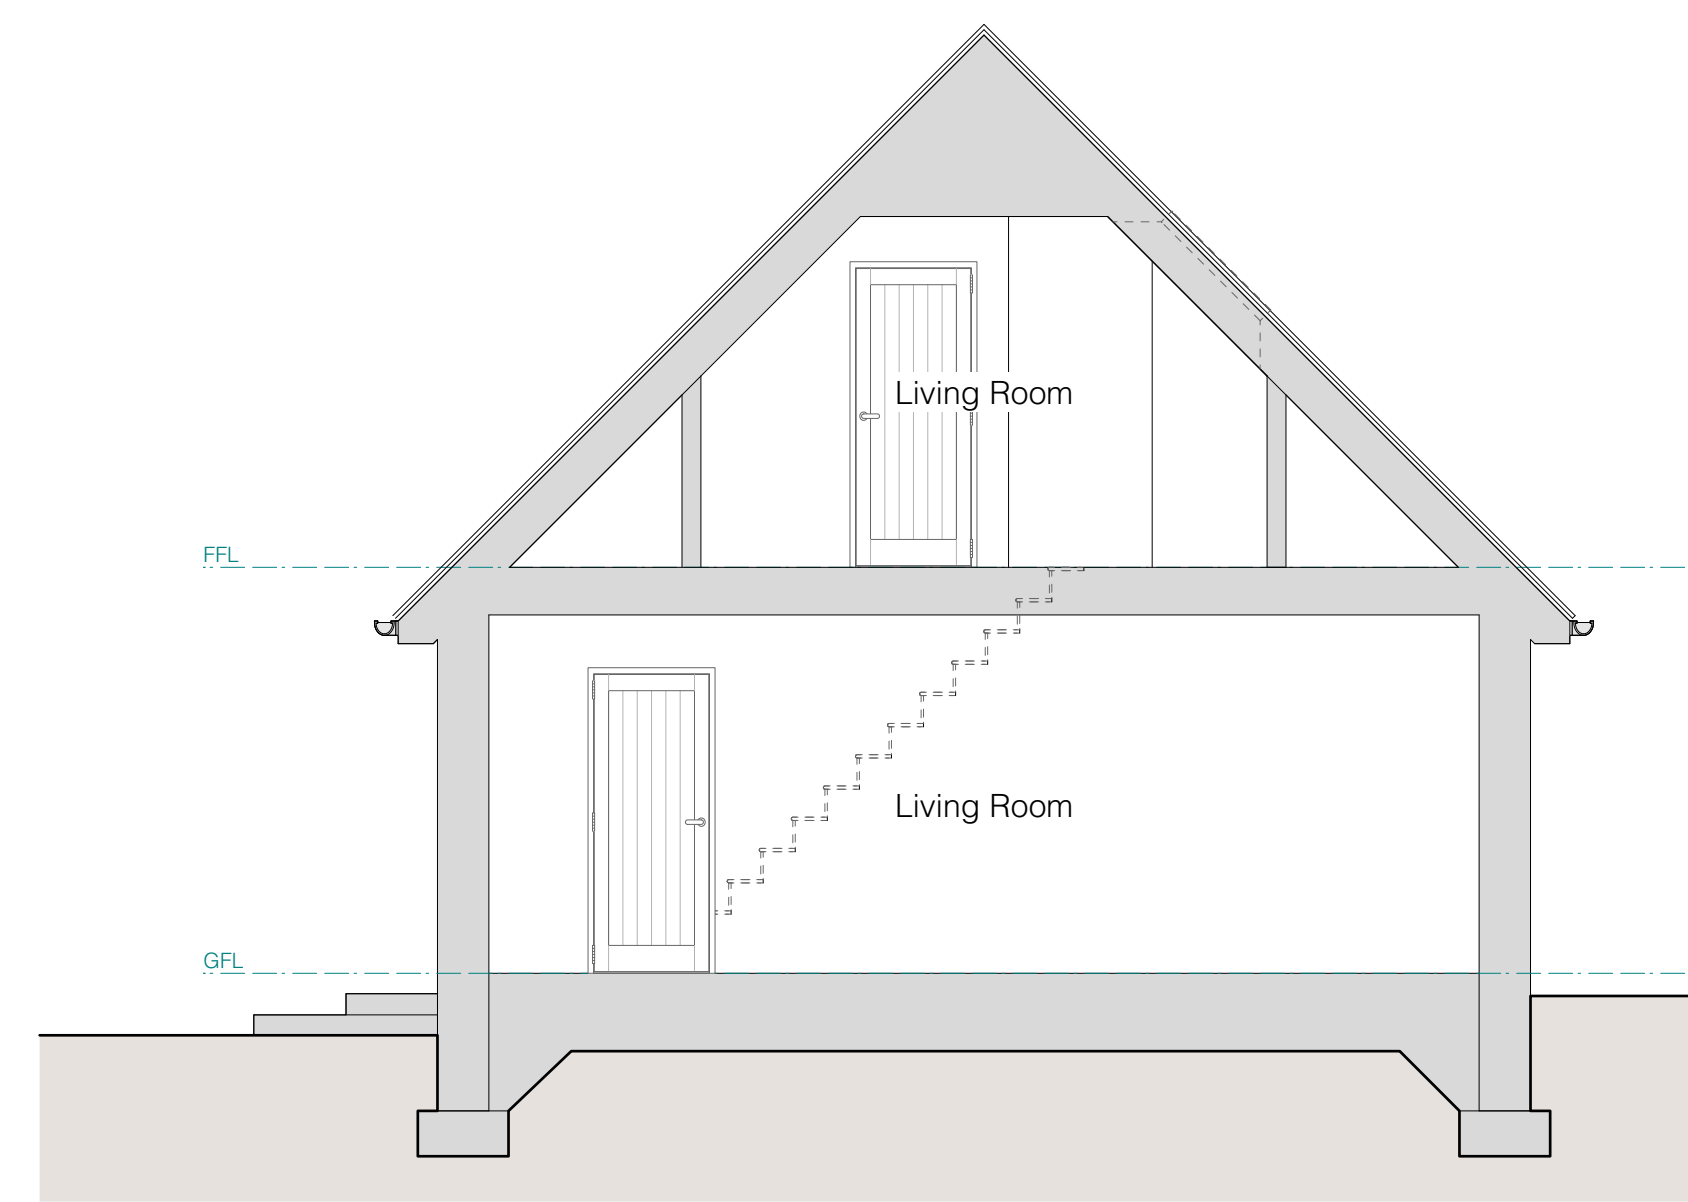


Existing Section B-B




© Crown Copyright and database rights 2023 OS 100047474.

Site Location Plan 1:1250

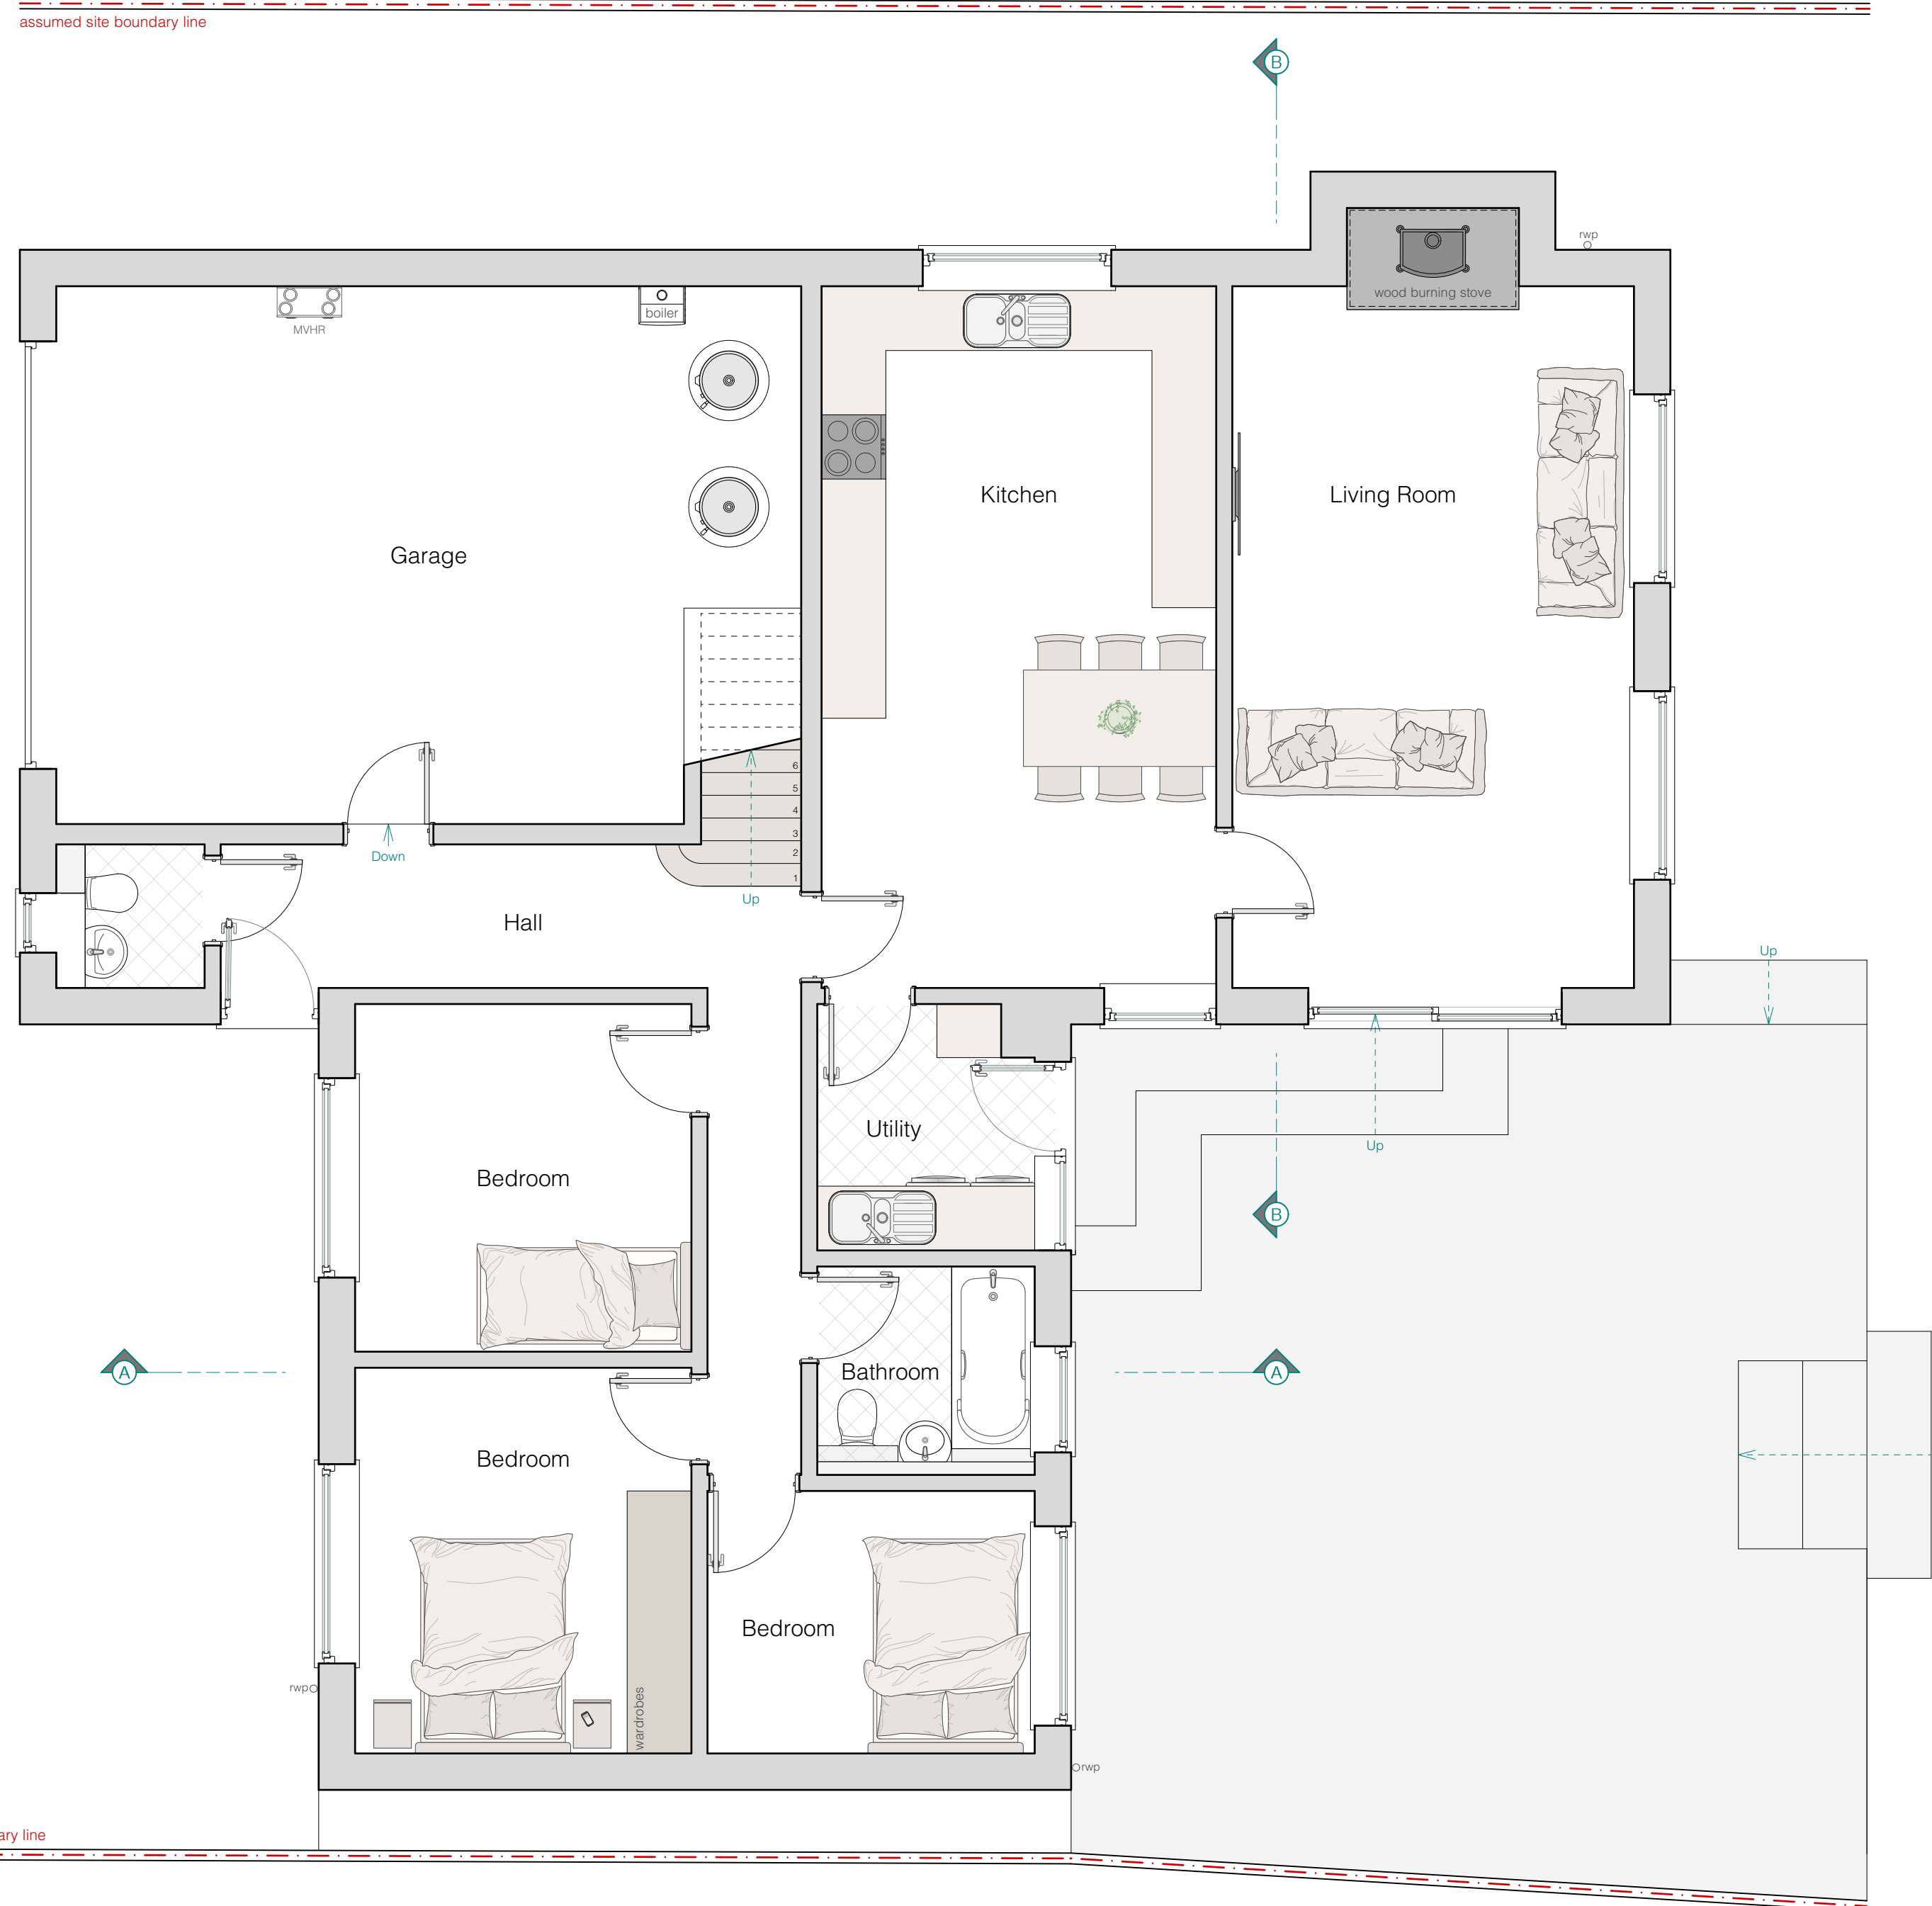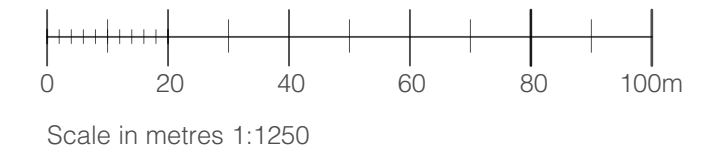

Existing Ground Floor Plan 1:50

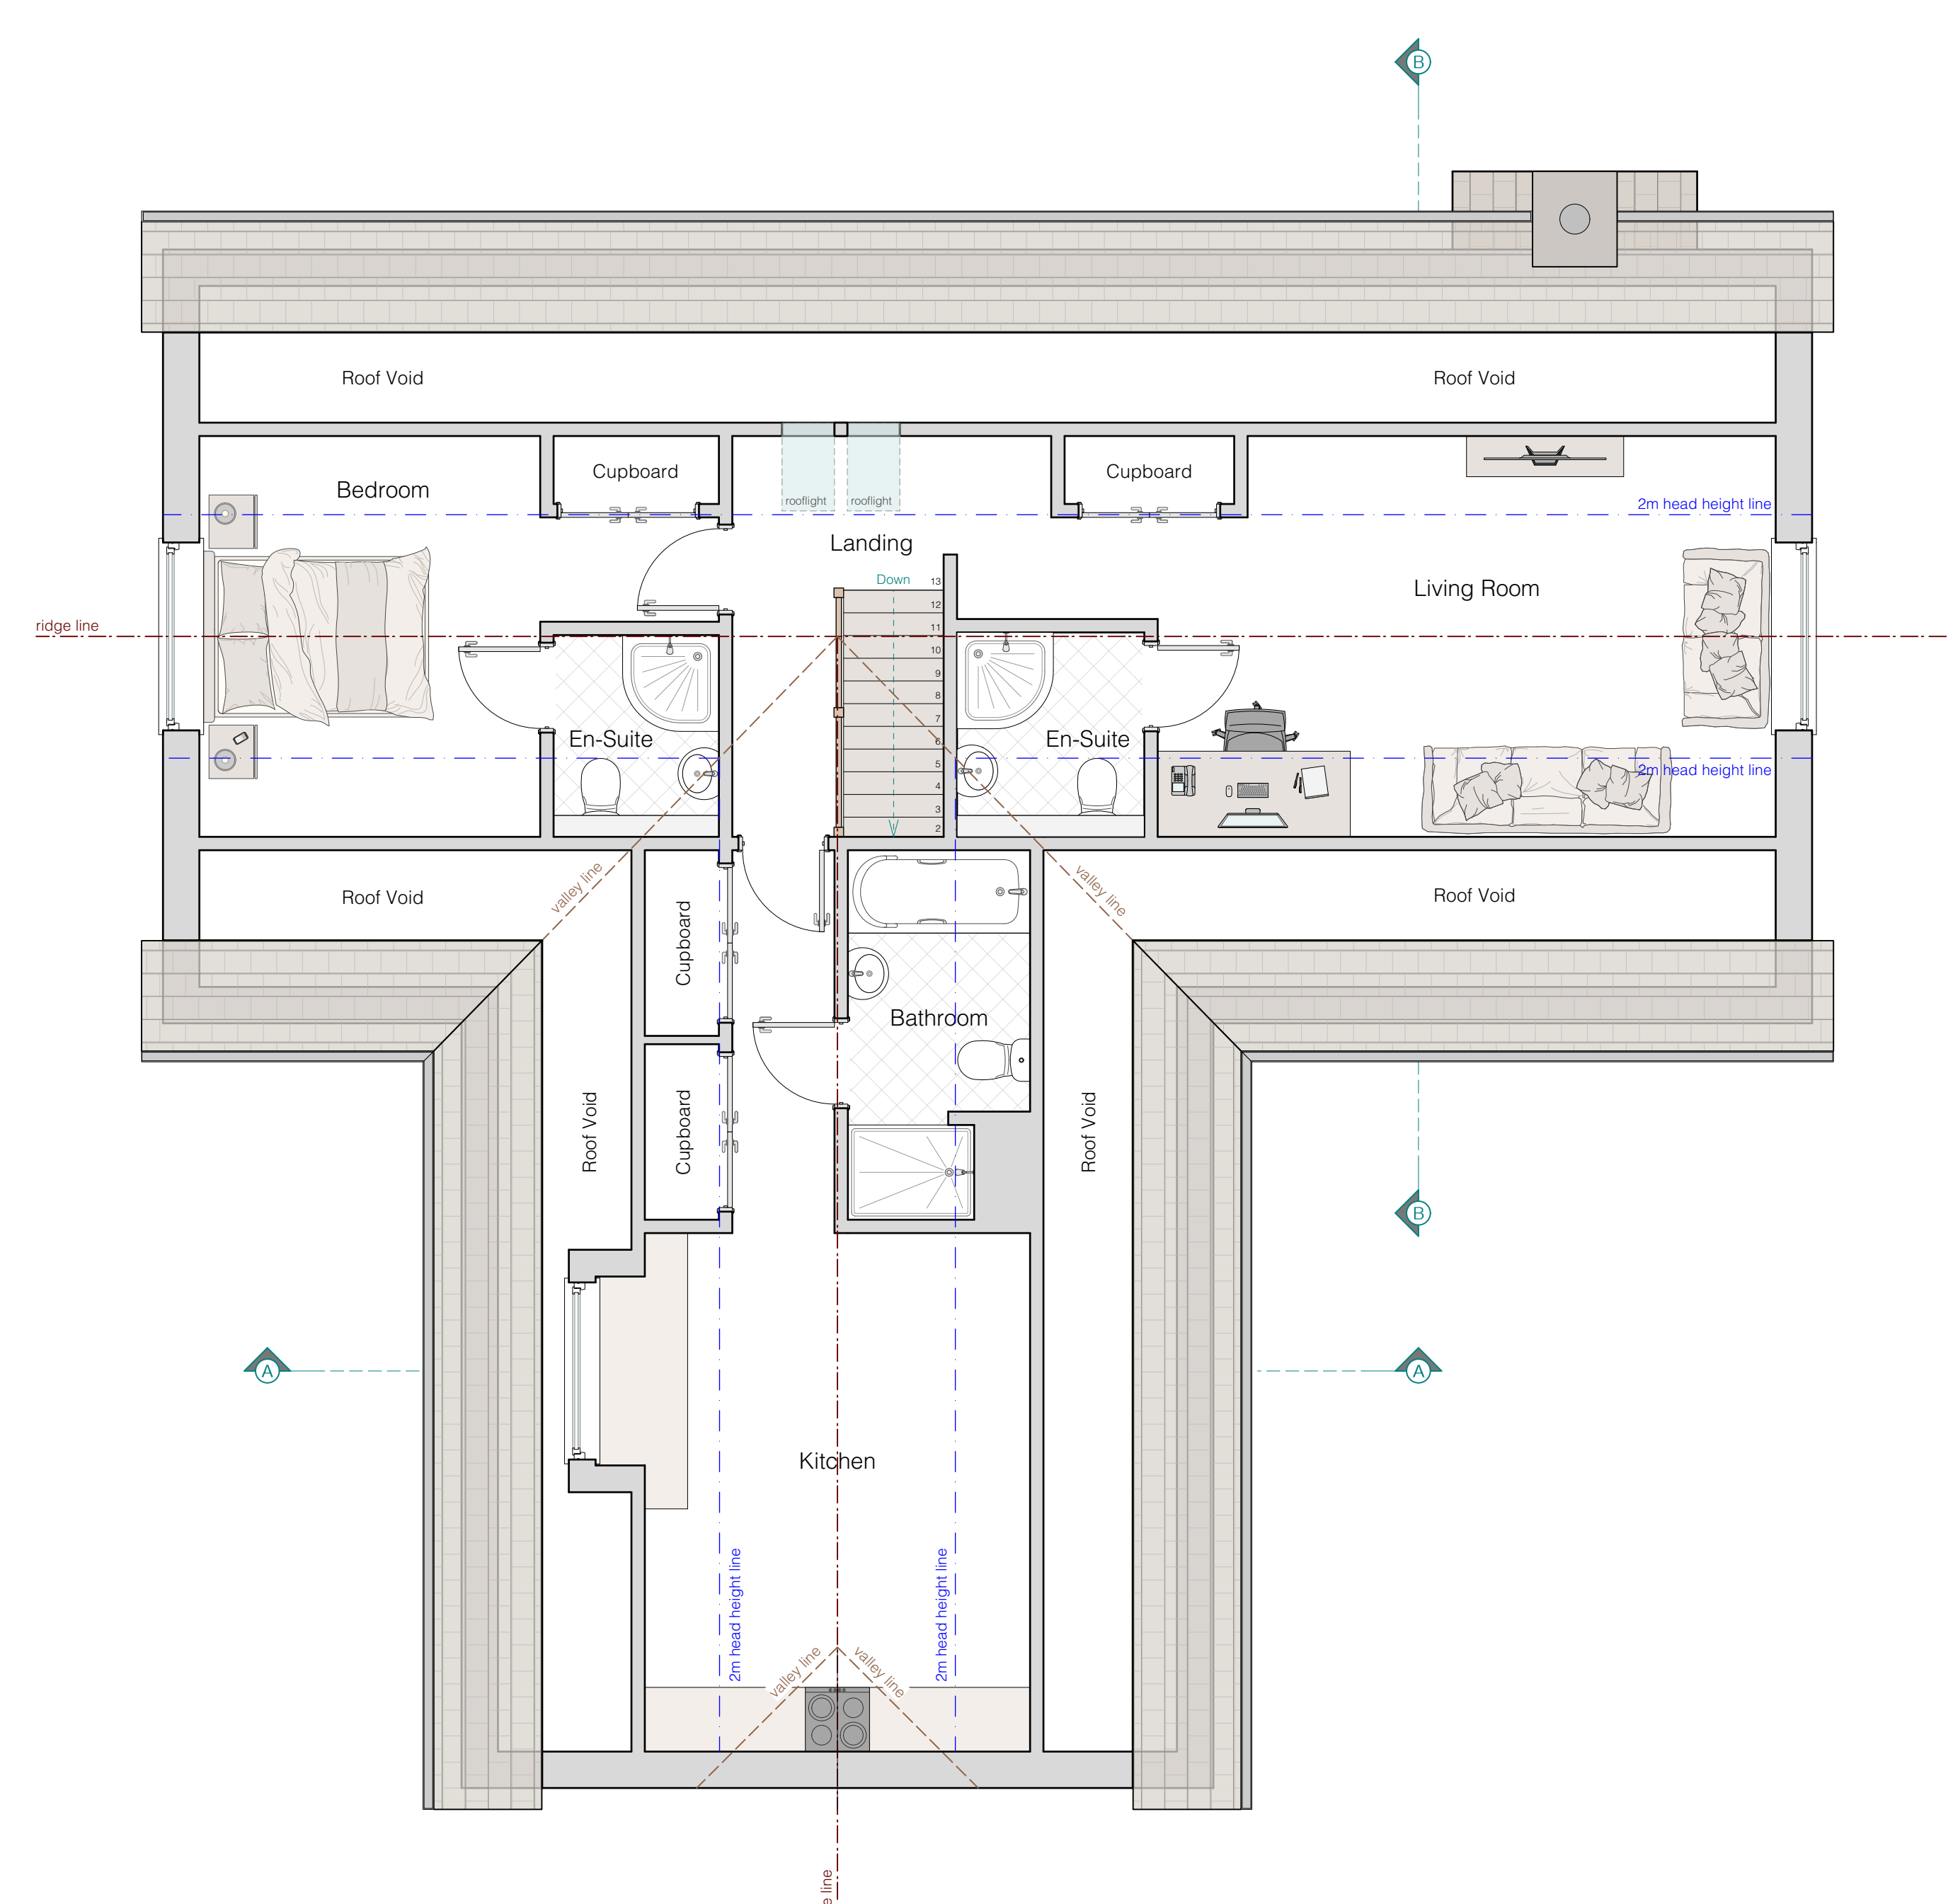

Existing First Floor Plan 1:50