


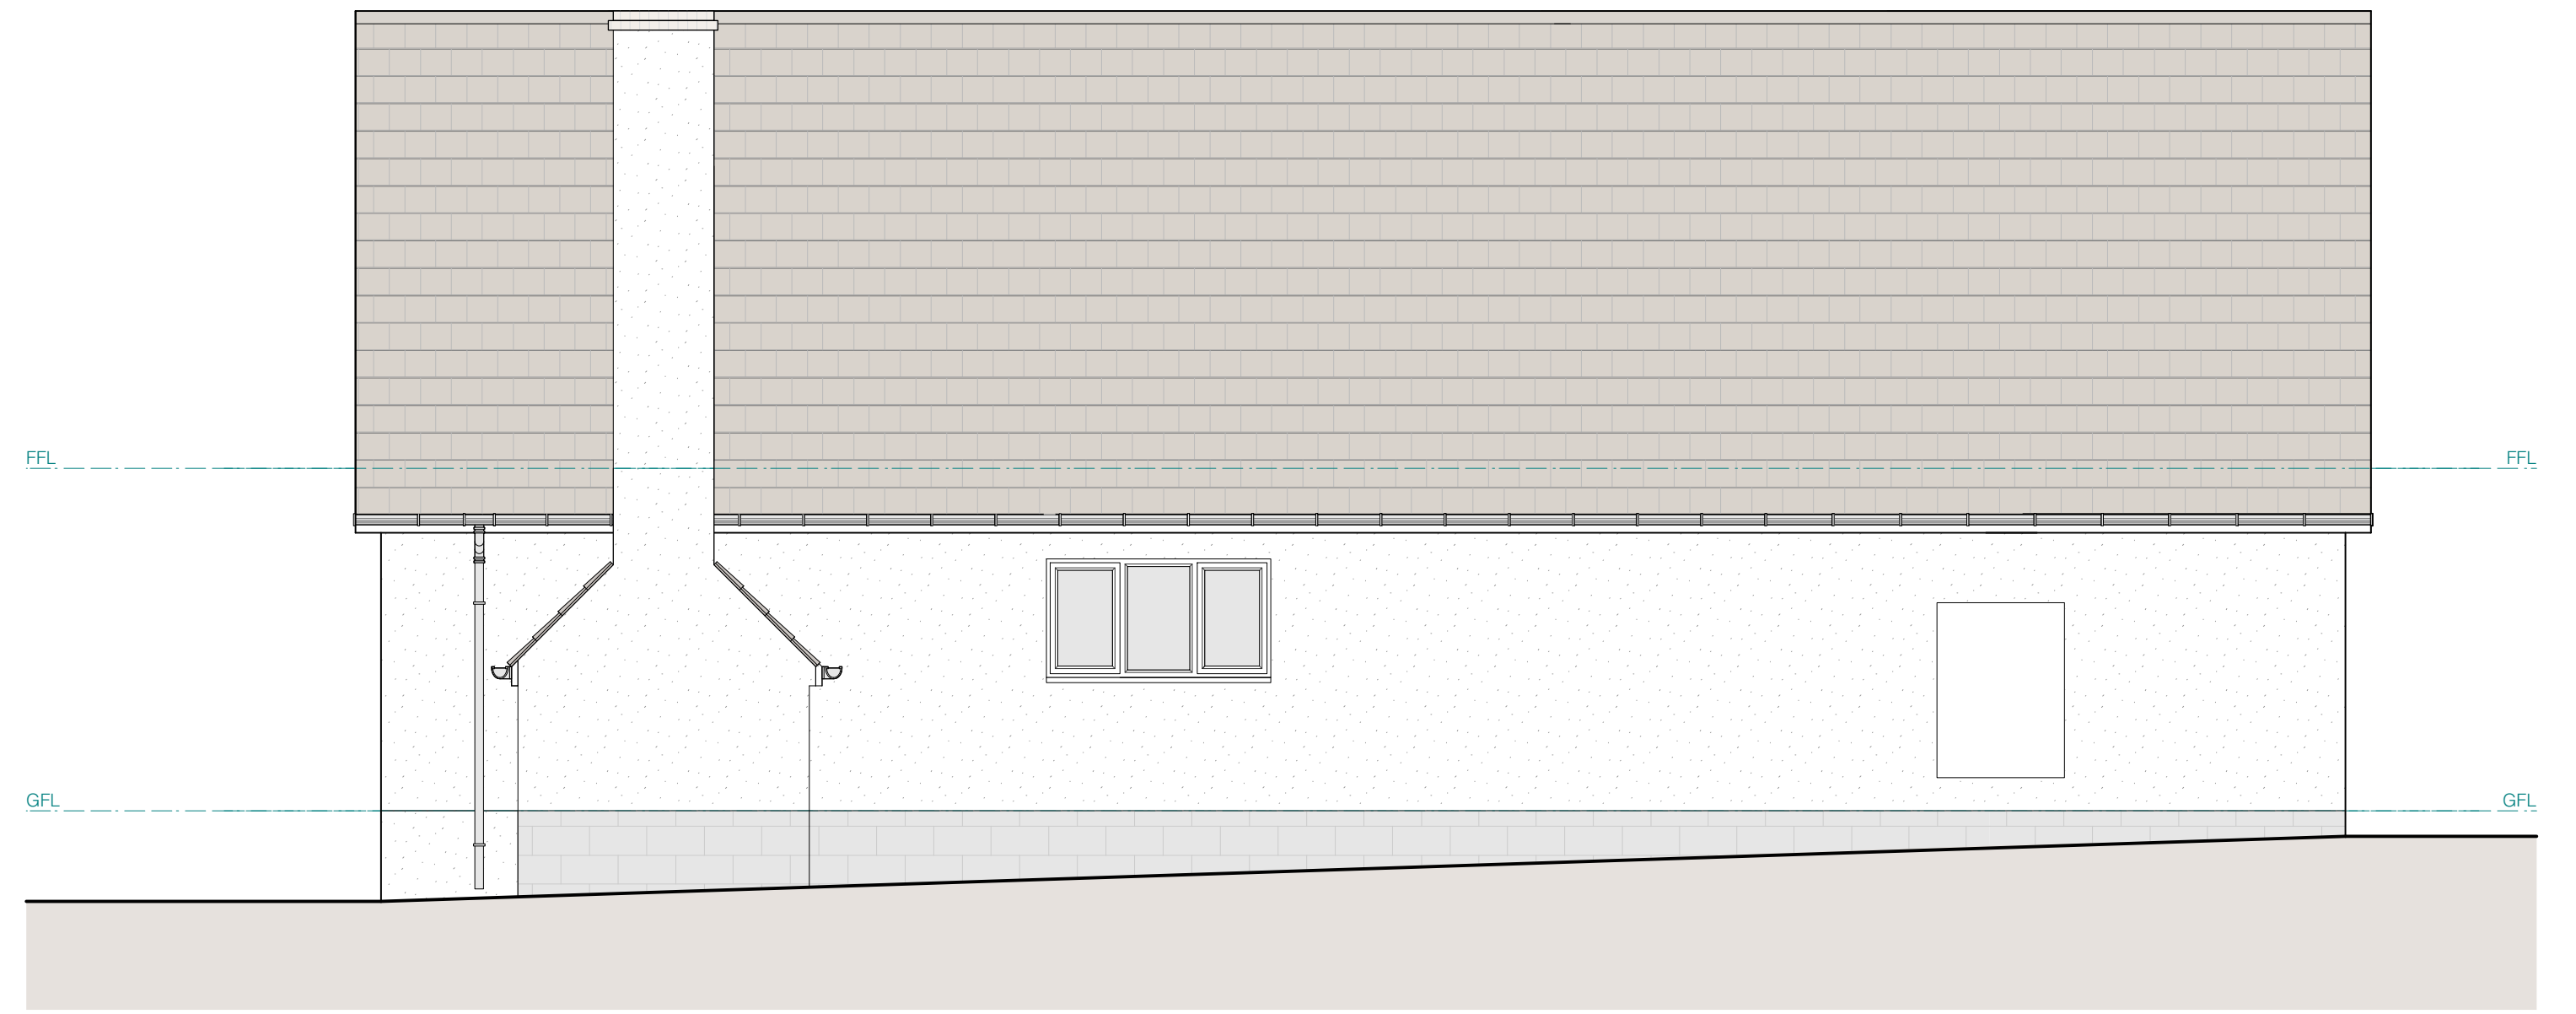


Existing East Elevation 1:50



Existing South Elevation 1:50



Existing West Elevation 1:50

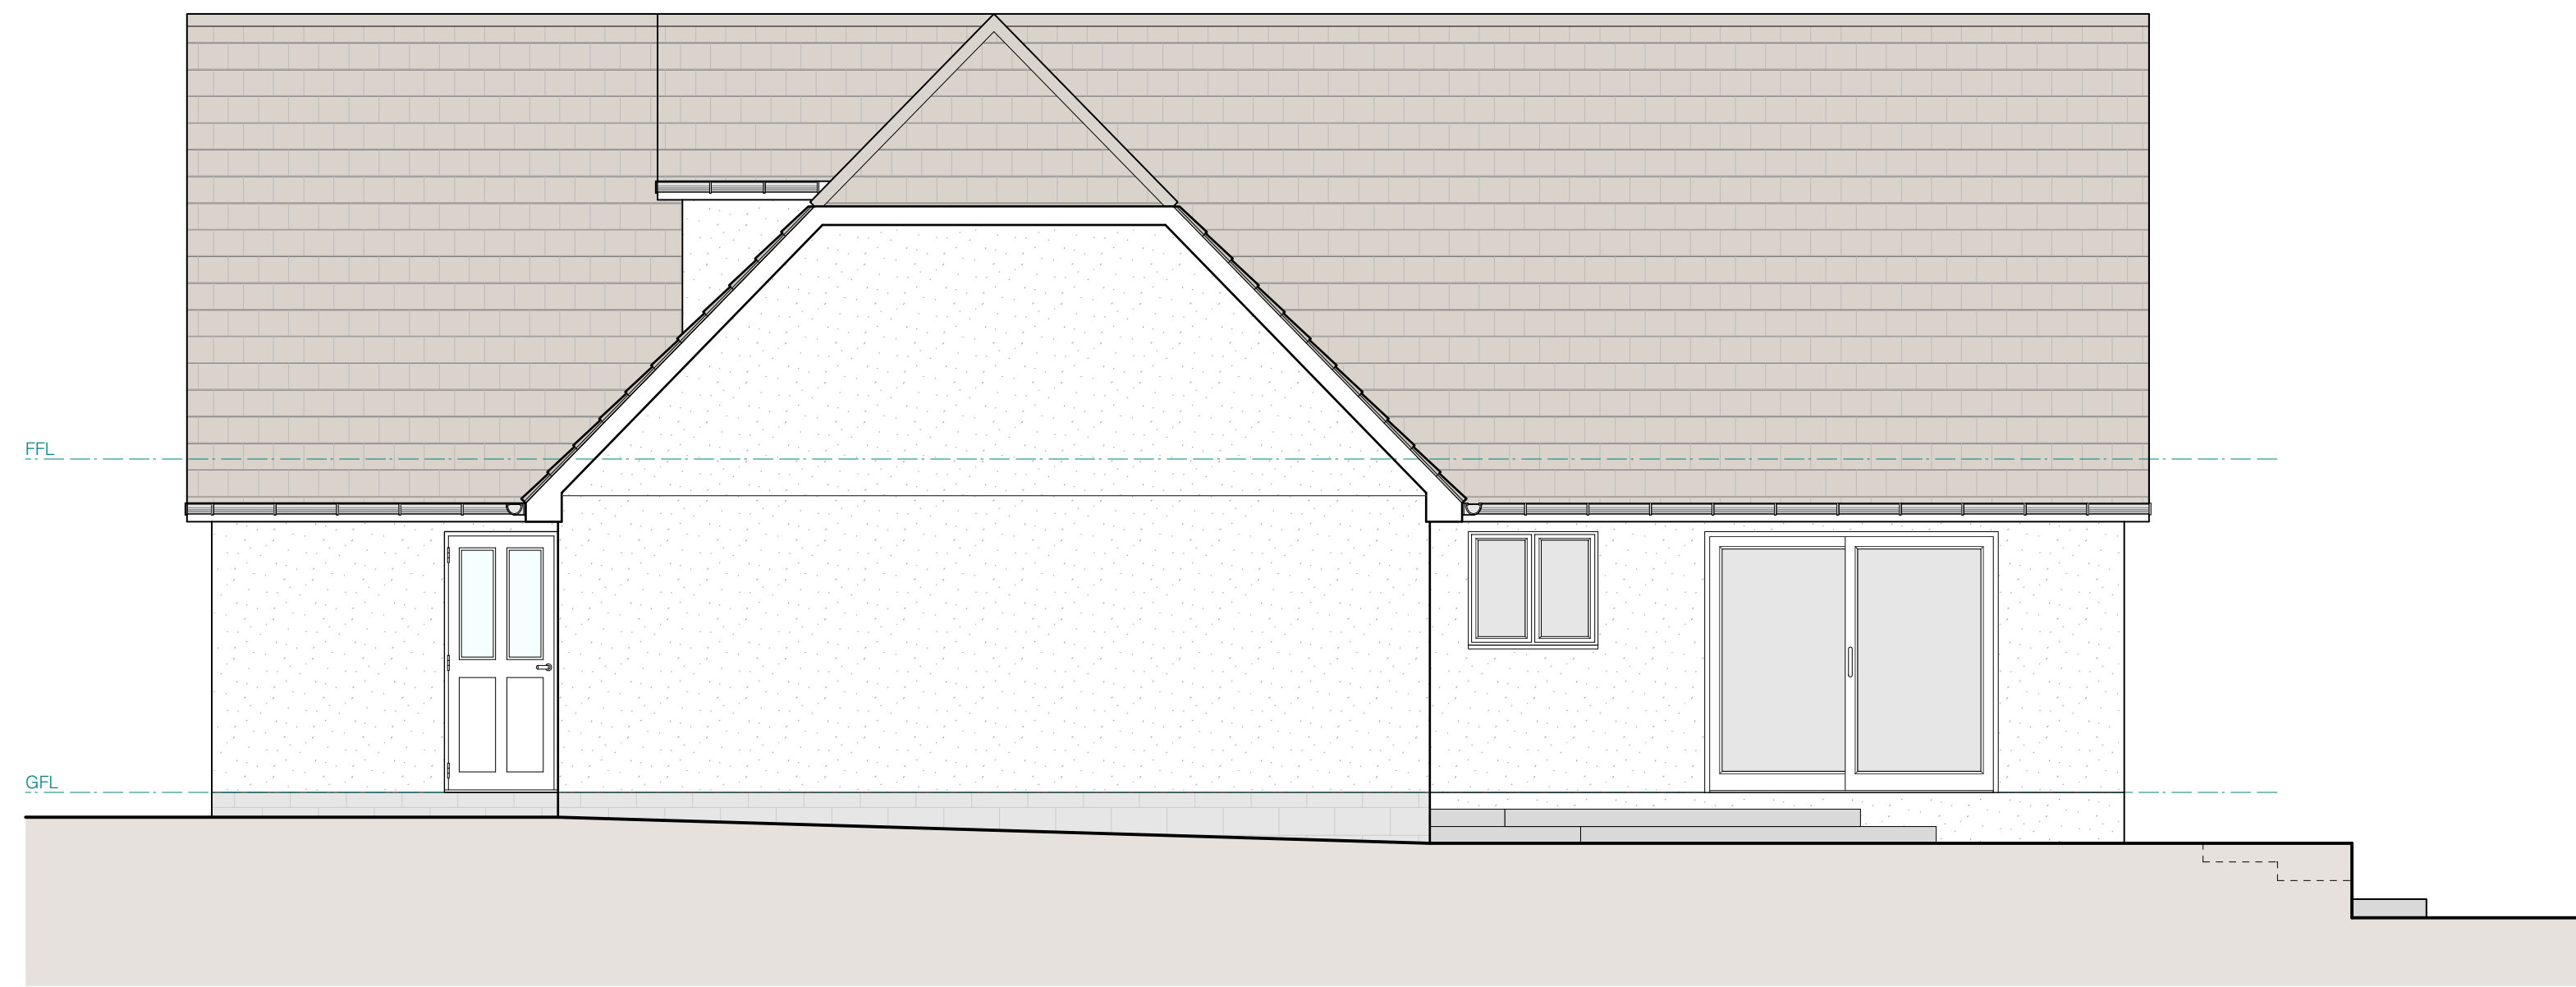

Existing North Elevation 1:50